

76549

FAP ROUTE	SECTION	COUNTY	TOTAL SHEETS	SHEET NO.
314	110-1VBR-1	MADISON	77	1

713  
90

### INDEX OF SHEETS

- 1 COVER SHEET
- 2 GENERAL NOTES AND STANDARDS
- 3-4 SUMMARY OF QUANTITIES
- 5-6 TYPICAL SECTION
- 7-8 SCHEDULE OF QUANTIITES
- 9 ALIGNMENTS AND TIE POINTS
- 10-12 PLAN AND PROFILE SHEETS - MAINLINE
- 13-15 PLAN AND PROFILE SHEETS - RUNAROUND
- 16-24 STAGE CONSTRUCTION PLANS
- 25-26 STORM WATER POLLUTION PREVENTION PLAN
- 27-30 PLAT OF HIGHWAYS
- 31-33 DETAILS
- 34-37 BOX CULVERT PLANS
- 38-77 CROSS SECTIONS

STATE OF ILLINOIS  
DEPARTMENT OF TRANSPORTATION


DIVISION OF HIGHWAYS  
**PROPOSED  
HIGHWAY PLANS**  
FAP ROUTE 314 (IL RTE 4)  
SECTION 110-1VBR-1

PROJECT: *BRF-0914(006)*

**REMOVAL AND REPLACEMENT OF STRUCTURE  
LOWERING OF PROFILE GRADE  
MADISON COUNTY**

C-98-062-05

D-98-008-02

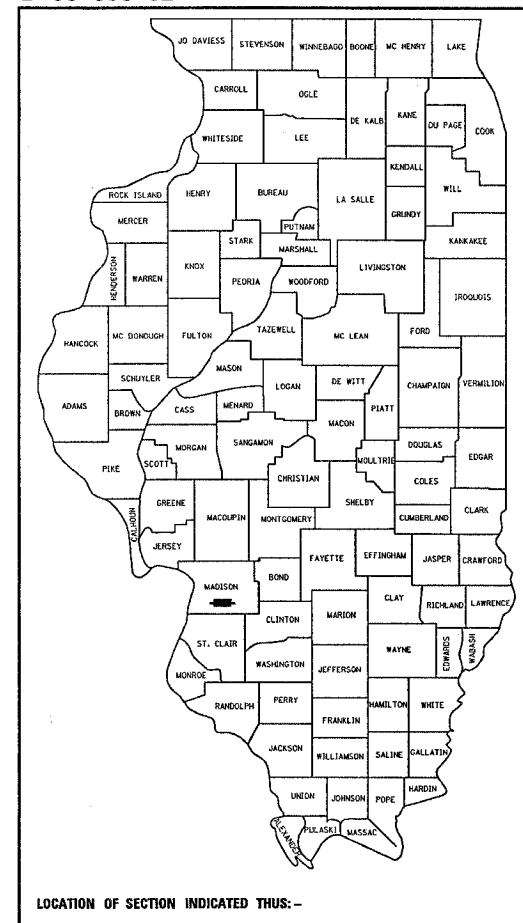


LOCATION OF SECTION INDICATED THUS: -

### LIST OF STANDARDS

000001-04	630301-03	701326-02
001001	635001	701331-02
001006	635006-02	702001-06
202001	635011-01	720001
280001-02	701001-01	720006
482001	701006-02	720011
482011-01	701011-01	720011
542601	701201-02	729001
630001-06	701206-01	780001-01
630101-06	701301-02	781001-02
	701311-02	BLR 22-4

MICROFILMED \_\_\_\_\_  
REEL NUMBER \_\_\_\_\_  
AWARDED \_\_\_\_\_  
RESIDENT ENGINEER \_\_\_\_\_  
AS BUILT CHANGES WERE MADE  
ON THE FOLLOWING SHEETS

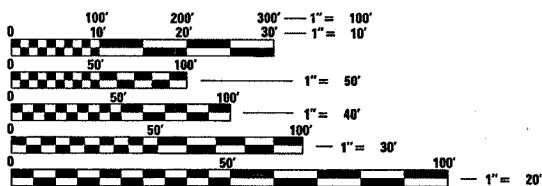


FULL SIZE PLANS HAVE BEEN PREPARED USING STANDARD ENGINEERING SCALES. REDUCED SIZED PLANS WILL NOT CONFORM TO STANDARD SCALES. IN MAKING MEASUREMENTS ON REDUCED PLANS, THE ABOVE SCALES MAY BE USED.

J.U.L.I.E.  
JOINT UTILITY LOCATION INFORMATION FOR EXCAVATION  
1-800-892-0123

CONTRACT NO. 76549

BEGIN PROJECT:  
STA. 491+39.30

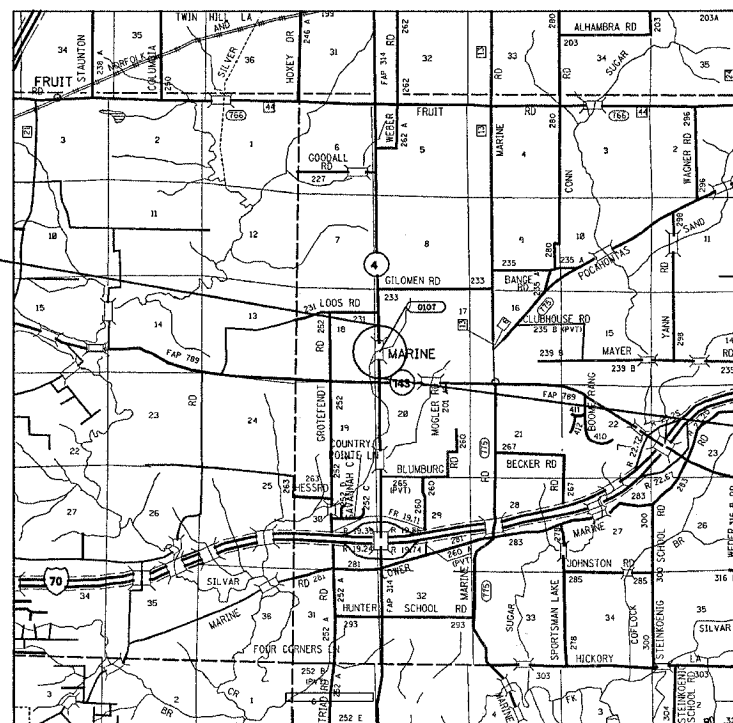


END PROJECT:  
STA. 515+63.34

### DESIGN DESIGNATION

FUNCTIONAL CLASSIFICATION:  
CLASS II OTHER PRINCIPAL ARTERIAL

2006 ADT: 3800  
2020 ADT: 4600  
SU: 8.9%  
MU: 8.9%

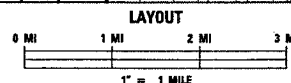

GROSS LENGTH: 0.46 MILES (2434.08 FT)  
NET LENGTH: 0.46 MILES (2434.08 FT)

STATE OF ILLINOIS  
DEPARTMENT OF TRANSPORTATION  
DIVISION OF HIGHWAYS

SUBMITTED *March 28<sup>th</sup> 2006*

*May C. Lami*  
DEPUTY DIRECTOR OF HIGHWAYS  
REGION FIVE ENGINEER

*May 12, 2006*  
*Mike Hine*  
ENGINEER OF DESIGN AND ENVIRONMENT

*May 12, 2006*  
*Milton R. Sear, P.E.*  
DIRECTOR, DIVISION OF HIGHWAYS

**PRINTED BY THE AUTHORITY  
OF THE STATE OF ILLINOIS**

PROJECT ENGINEER: PATTI LEBEAU (618) 346-3179  
SQUAD CONTACT: ART MUEHFELD (618) 346-3209