


BY: _____ DATE: _____

NO. _____

FINAL SURVEY PLOTTED _____
 NOTE BOOK TEMPLATE _____
 AREAS CHECKED _____

ORIGINAL SURVEY PLOTTED _____
 NOTE BOOK TEMPLATE _____
 AREAS CHECKED _____

PLOT DATE = 8/24/83
 FILE NAME = 015614
 USER NAME = MRSB

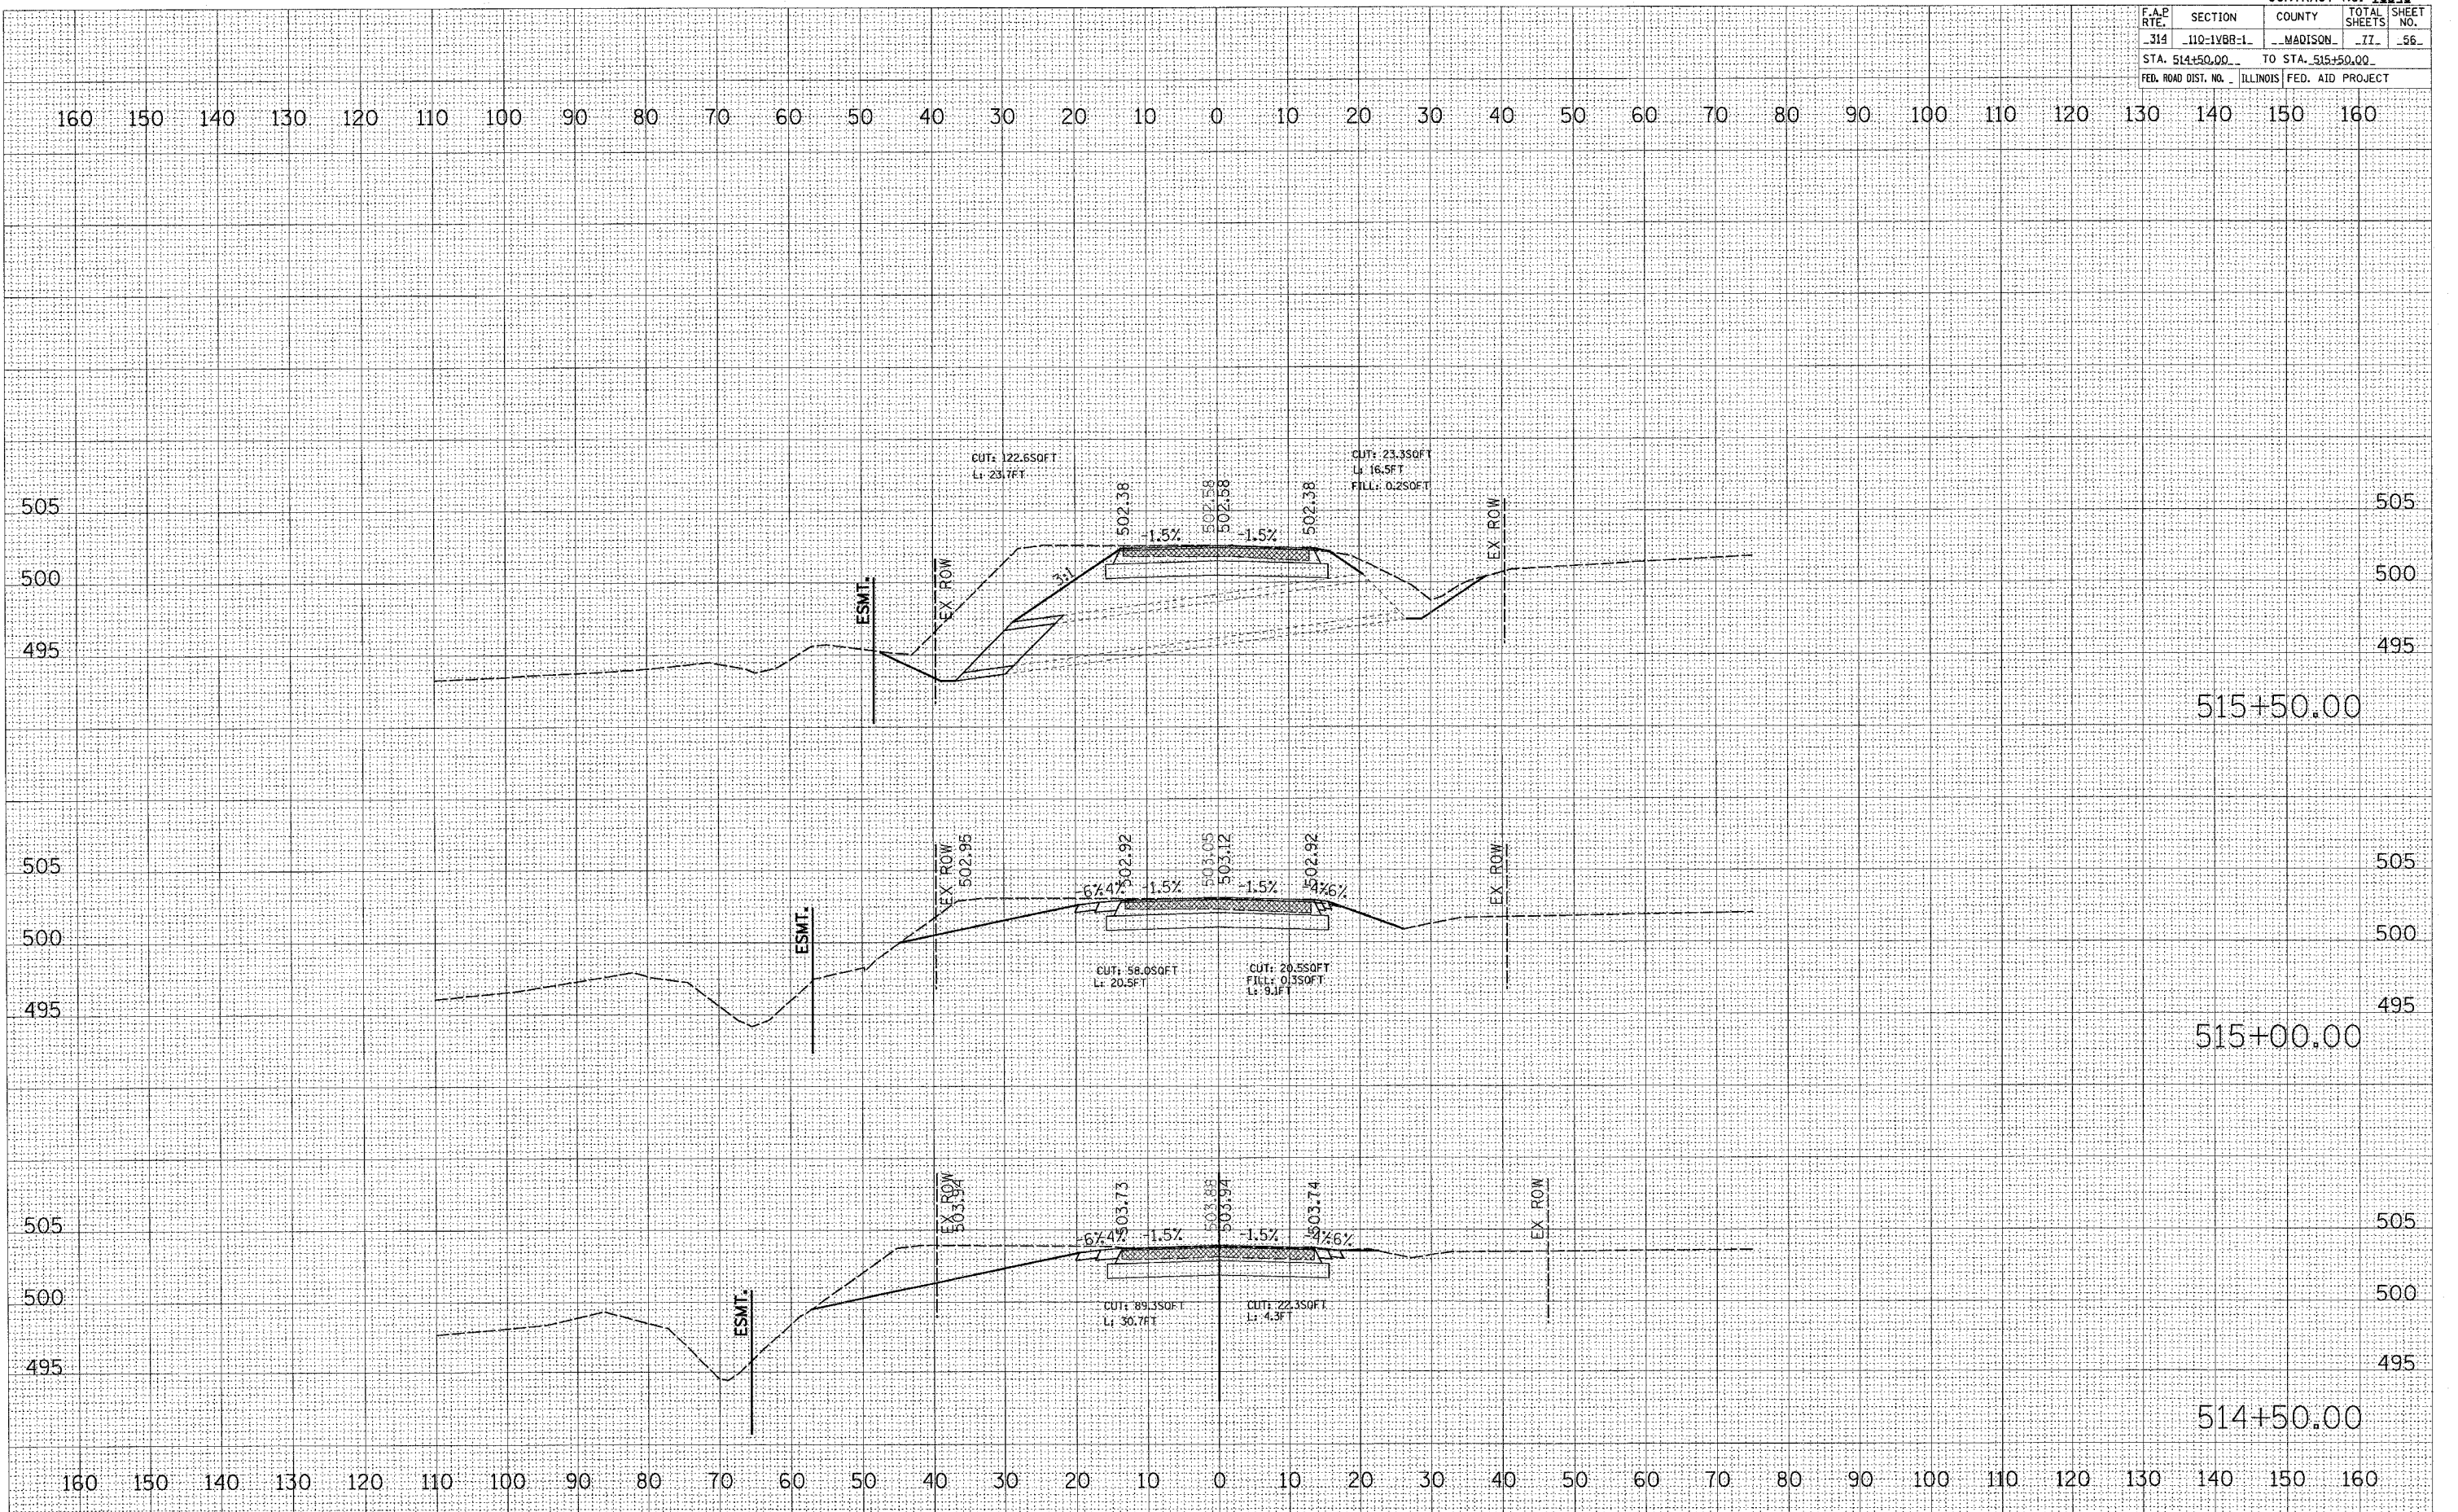

MAINLINE