


ORIGINAL SURVEY	BY	DATE
SURVEY		
NOTE BOOK		
AREAS CHECKED		

FINAL SURVEY	BY	DATE
SURVEY		
NOTE BOOK		
AREAS CHECKED		

NAME	DATE
J	154

9-15-2005 14:29:34 S:\DOCUMENT\022880\CIVIL\DRAWING\COMPSTOR.DWG

ROSSPF

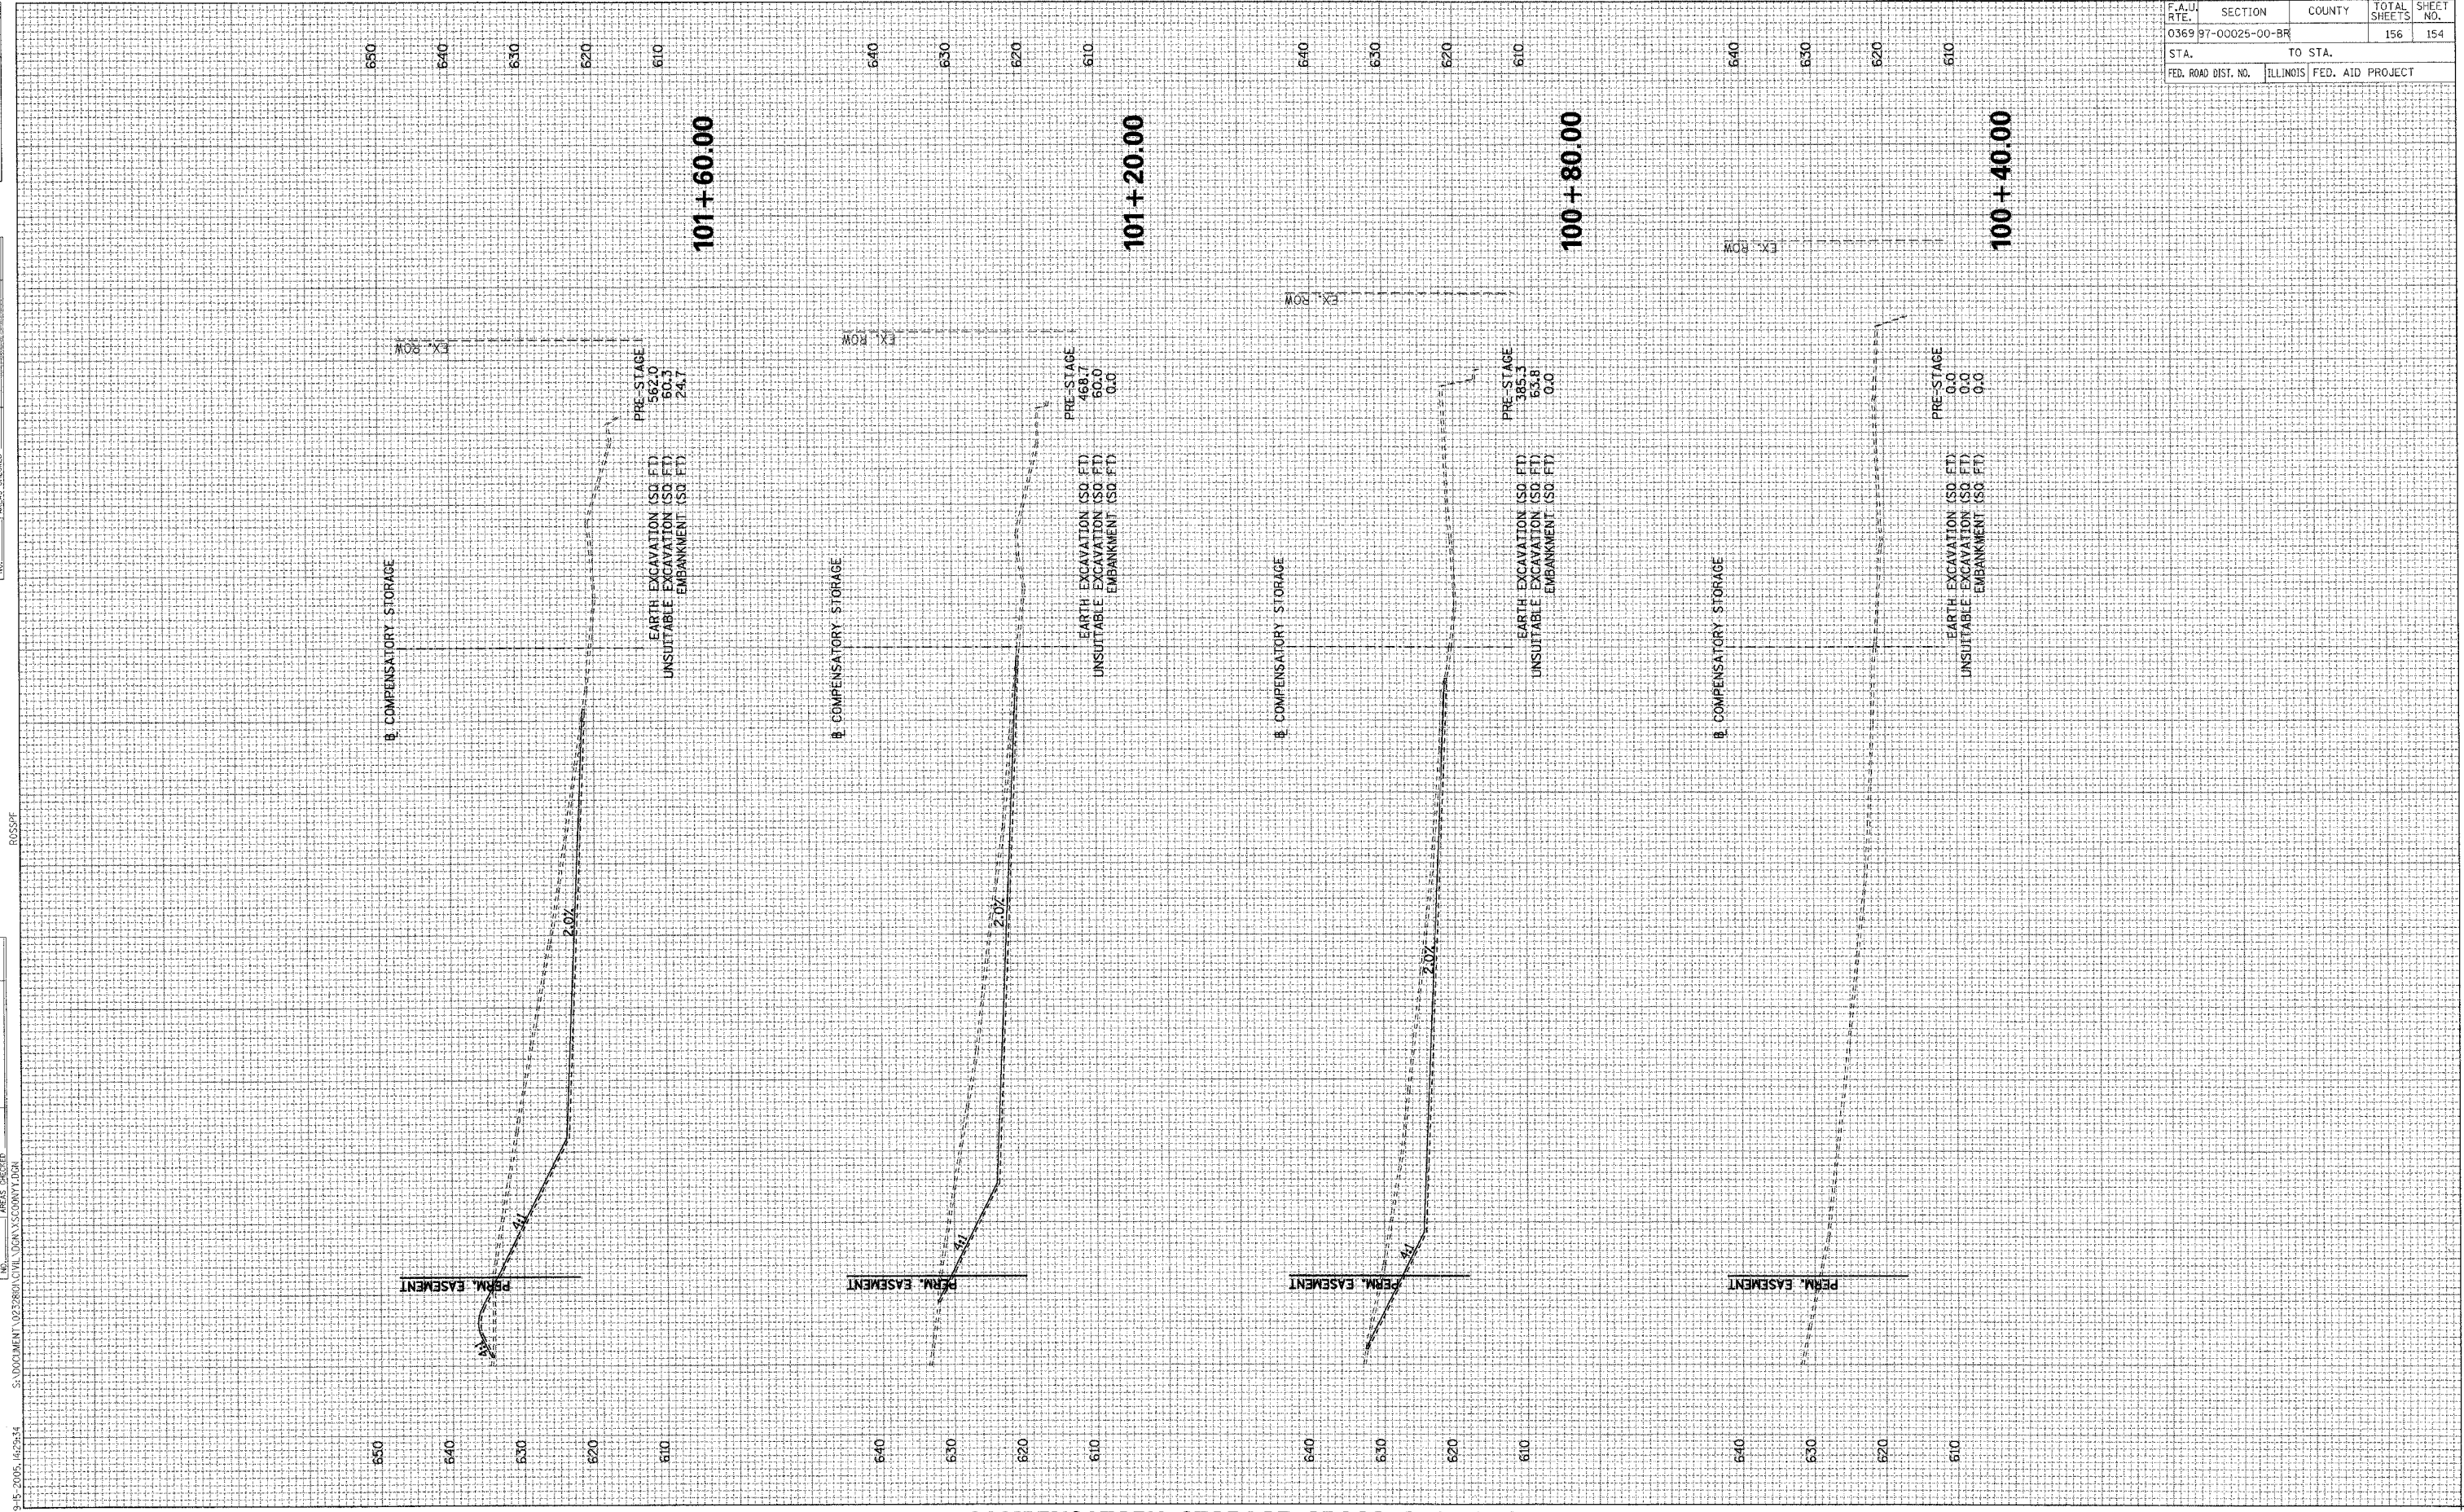

F.A.J. RITE	SECTION	COUNTY	TOTAL SHEETS	SHEET NO.
0369	97-00025-00-BR		156	154
STA.	TO STA.			
FED. ROAD DIST. NO.	ILLINOIS	FED. AID PROJECT		

COMPENSATORY STORAGE CROSS SECTIONS