


F.A.P. RTE.	SECTION	COUNTY	TOTAL SHEETS	SHEET NO.
669	11W-3,RS-8,*	TAZEWELL	442	379
STA. 288+00.00		TO STA. 289+00.00		
FED. ROAD DIST. NO.		ILLINOIS	FED. AID PROJECT	

DATE	BY

DATE	BY

PLOT DATE = 4/19/2008
 FILE NAME = c:\p\proj\11w-3rs-8\phase.11w-3rs-8\plote\11w-3rs-8.plt
 PLOT SCALE = 1/8" = 100'
 USER NAME = jhough

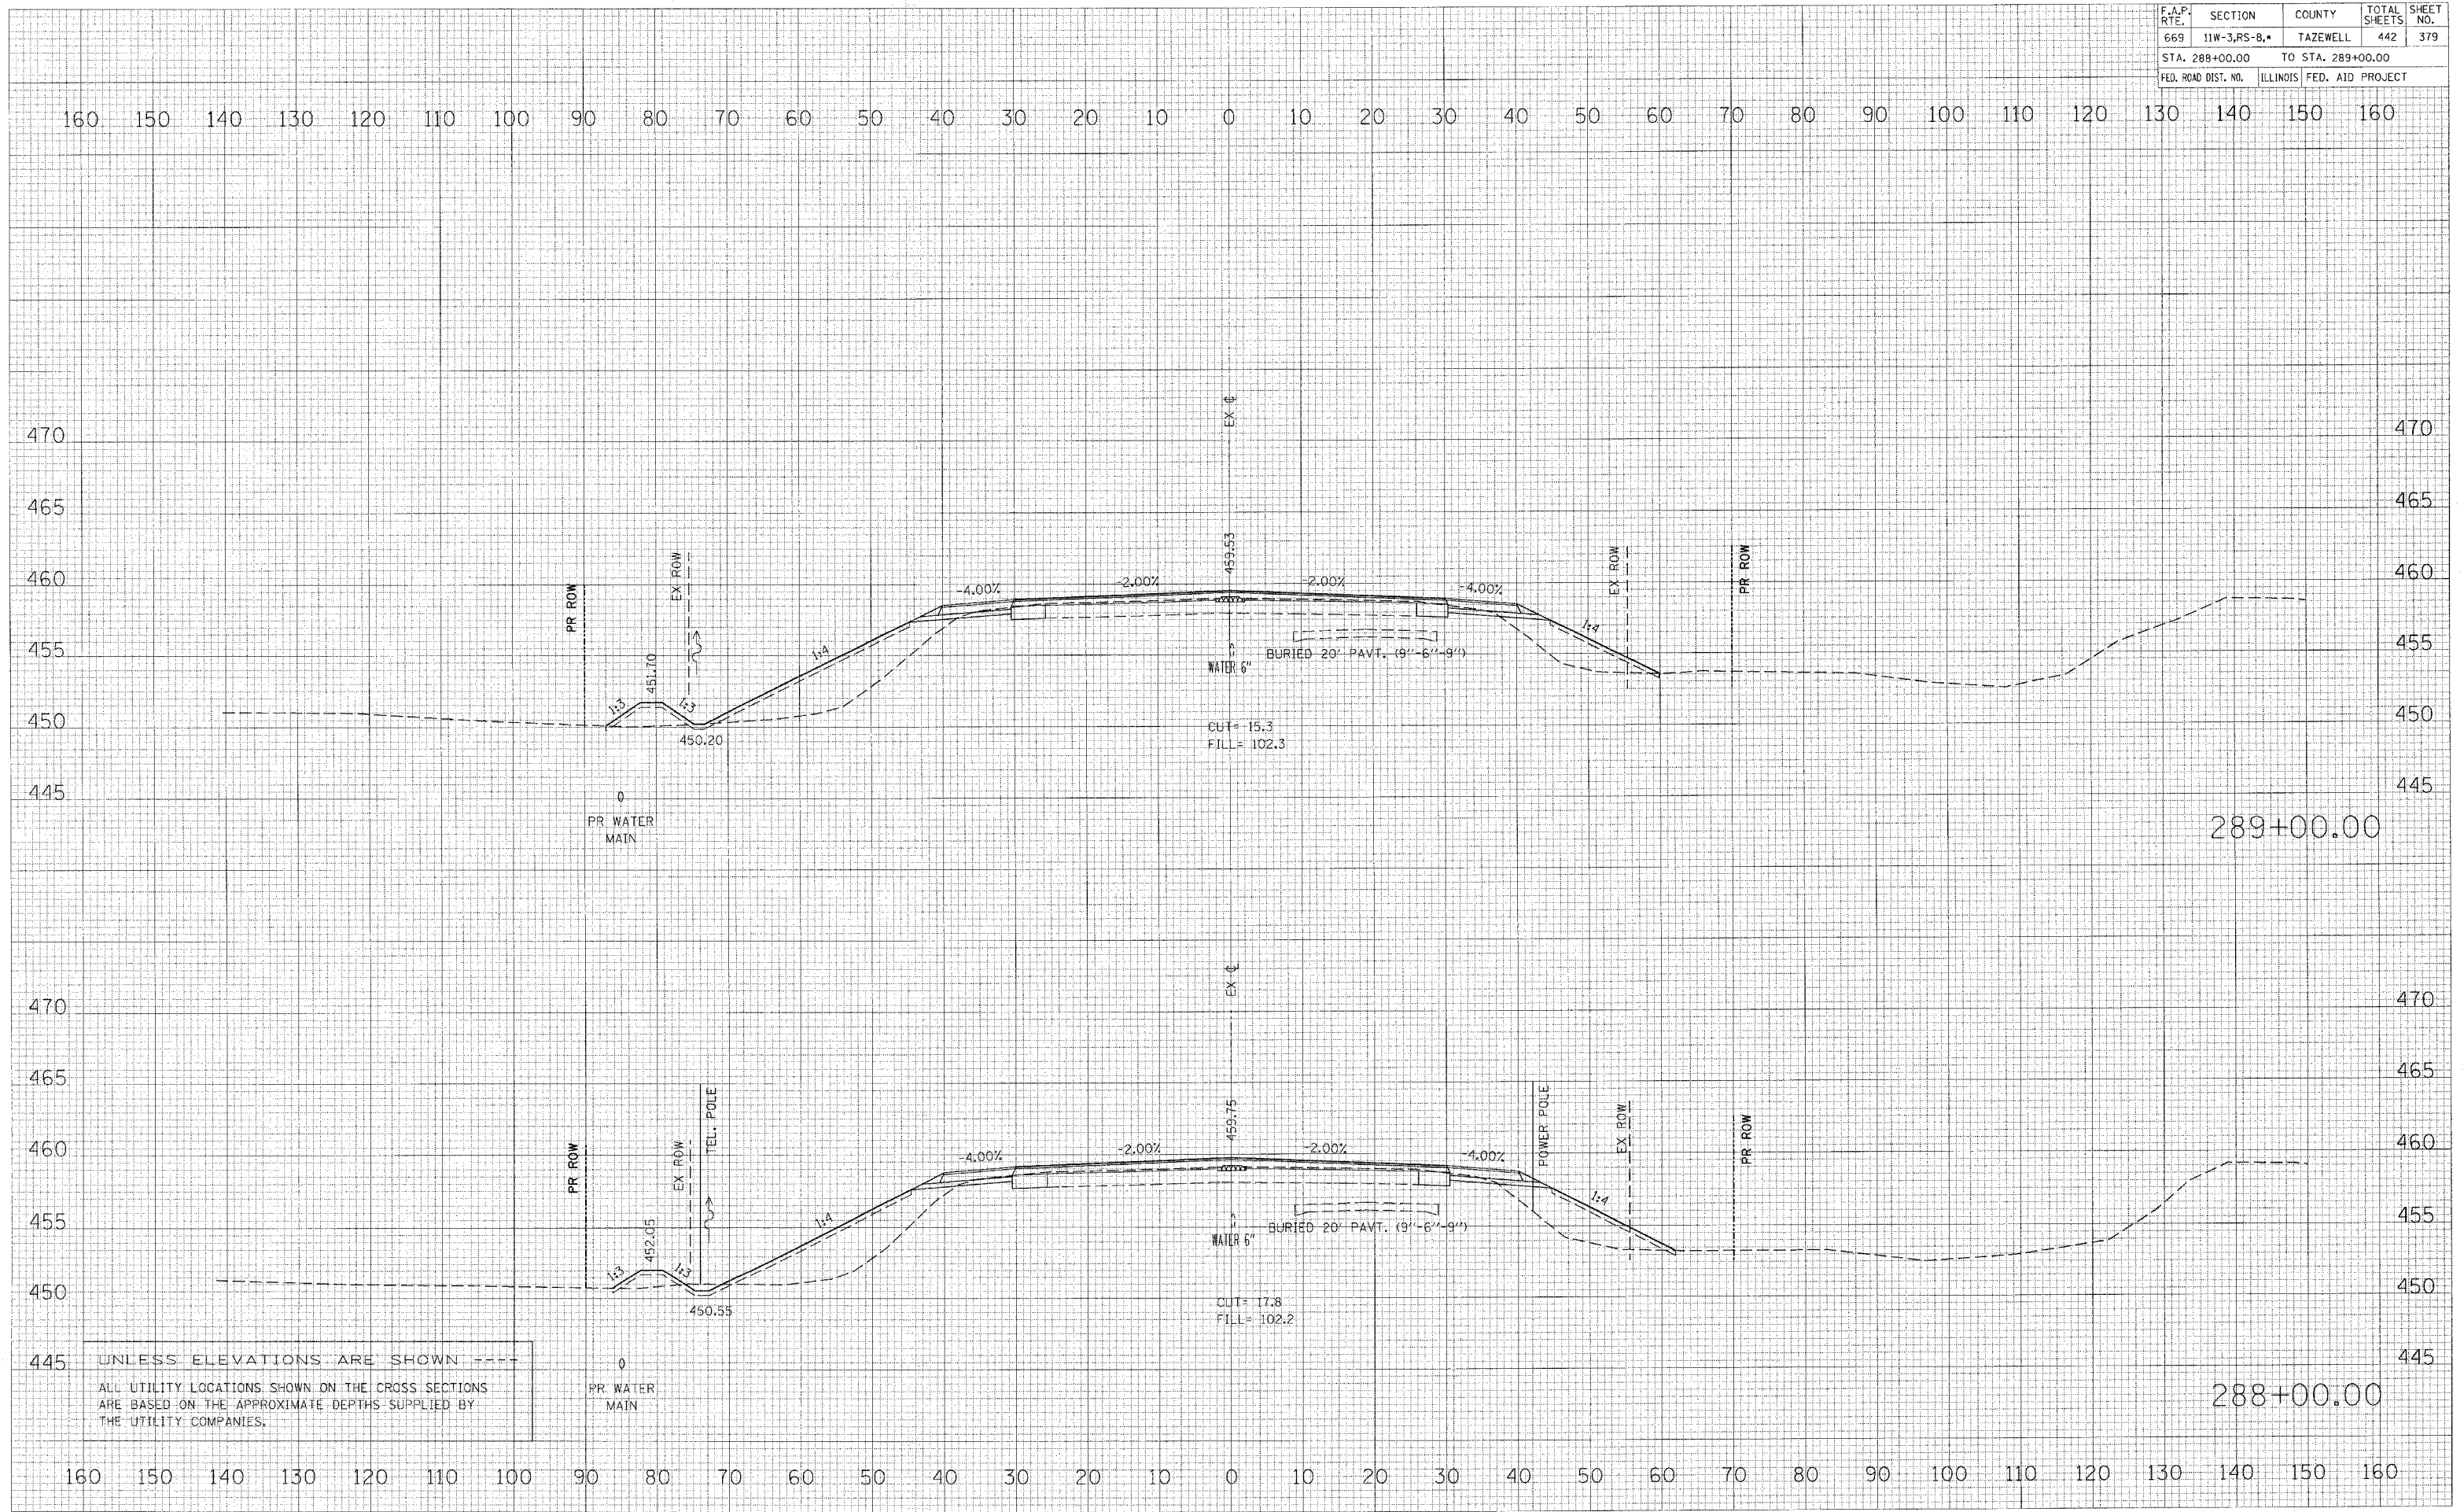

UNLESS ELEVATIONS ARE SHOWN ---
 ALL UTILITY LOCATIONS SHOWN ON THE CROSS SECTIONS
 ARE BASED ON THE APPROXIMATE DEPTHS SUPPLIED BY
 THE UTILITY COMPANIES.