


F.A.P. RTE.	SECTION	COUNTY	TOTAL SHEETS	SHEET NO.
669	11W-3,RS-8,*	TAZEWELL	442	380
STA. 290+00.00		TO STA. 291+00.00		
FED. ROAD DIST. NO.		ILLINOIS FED. AID PROJECT		

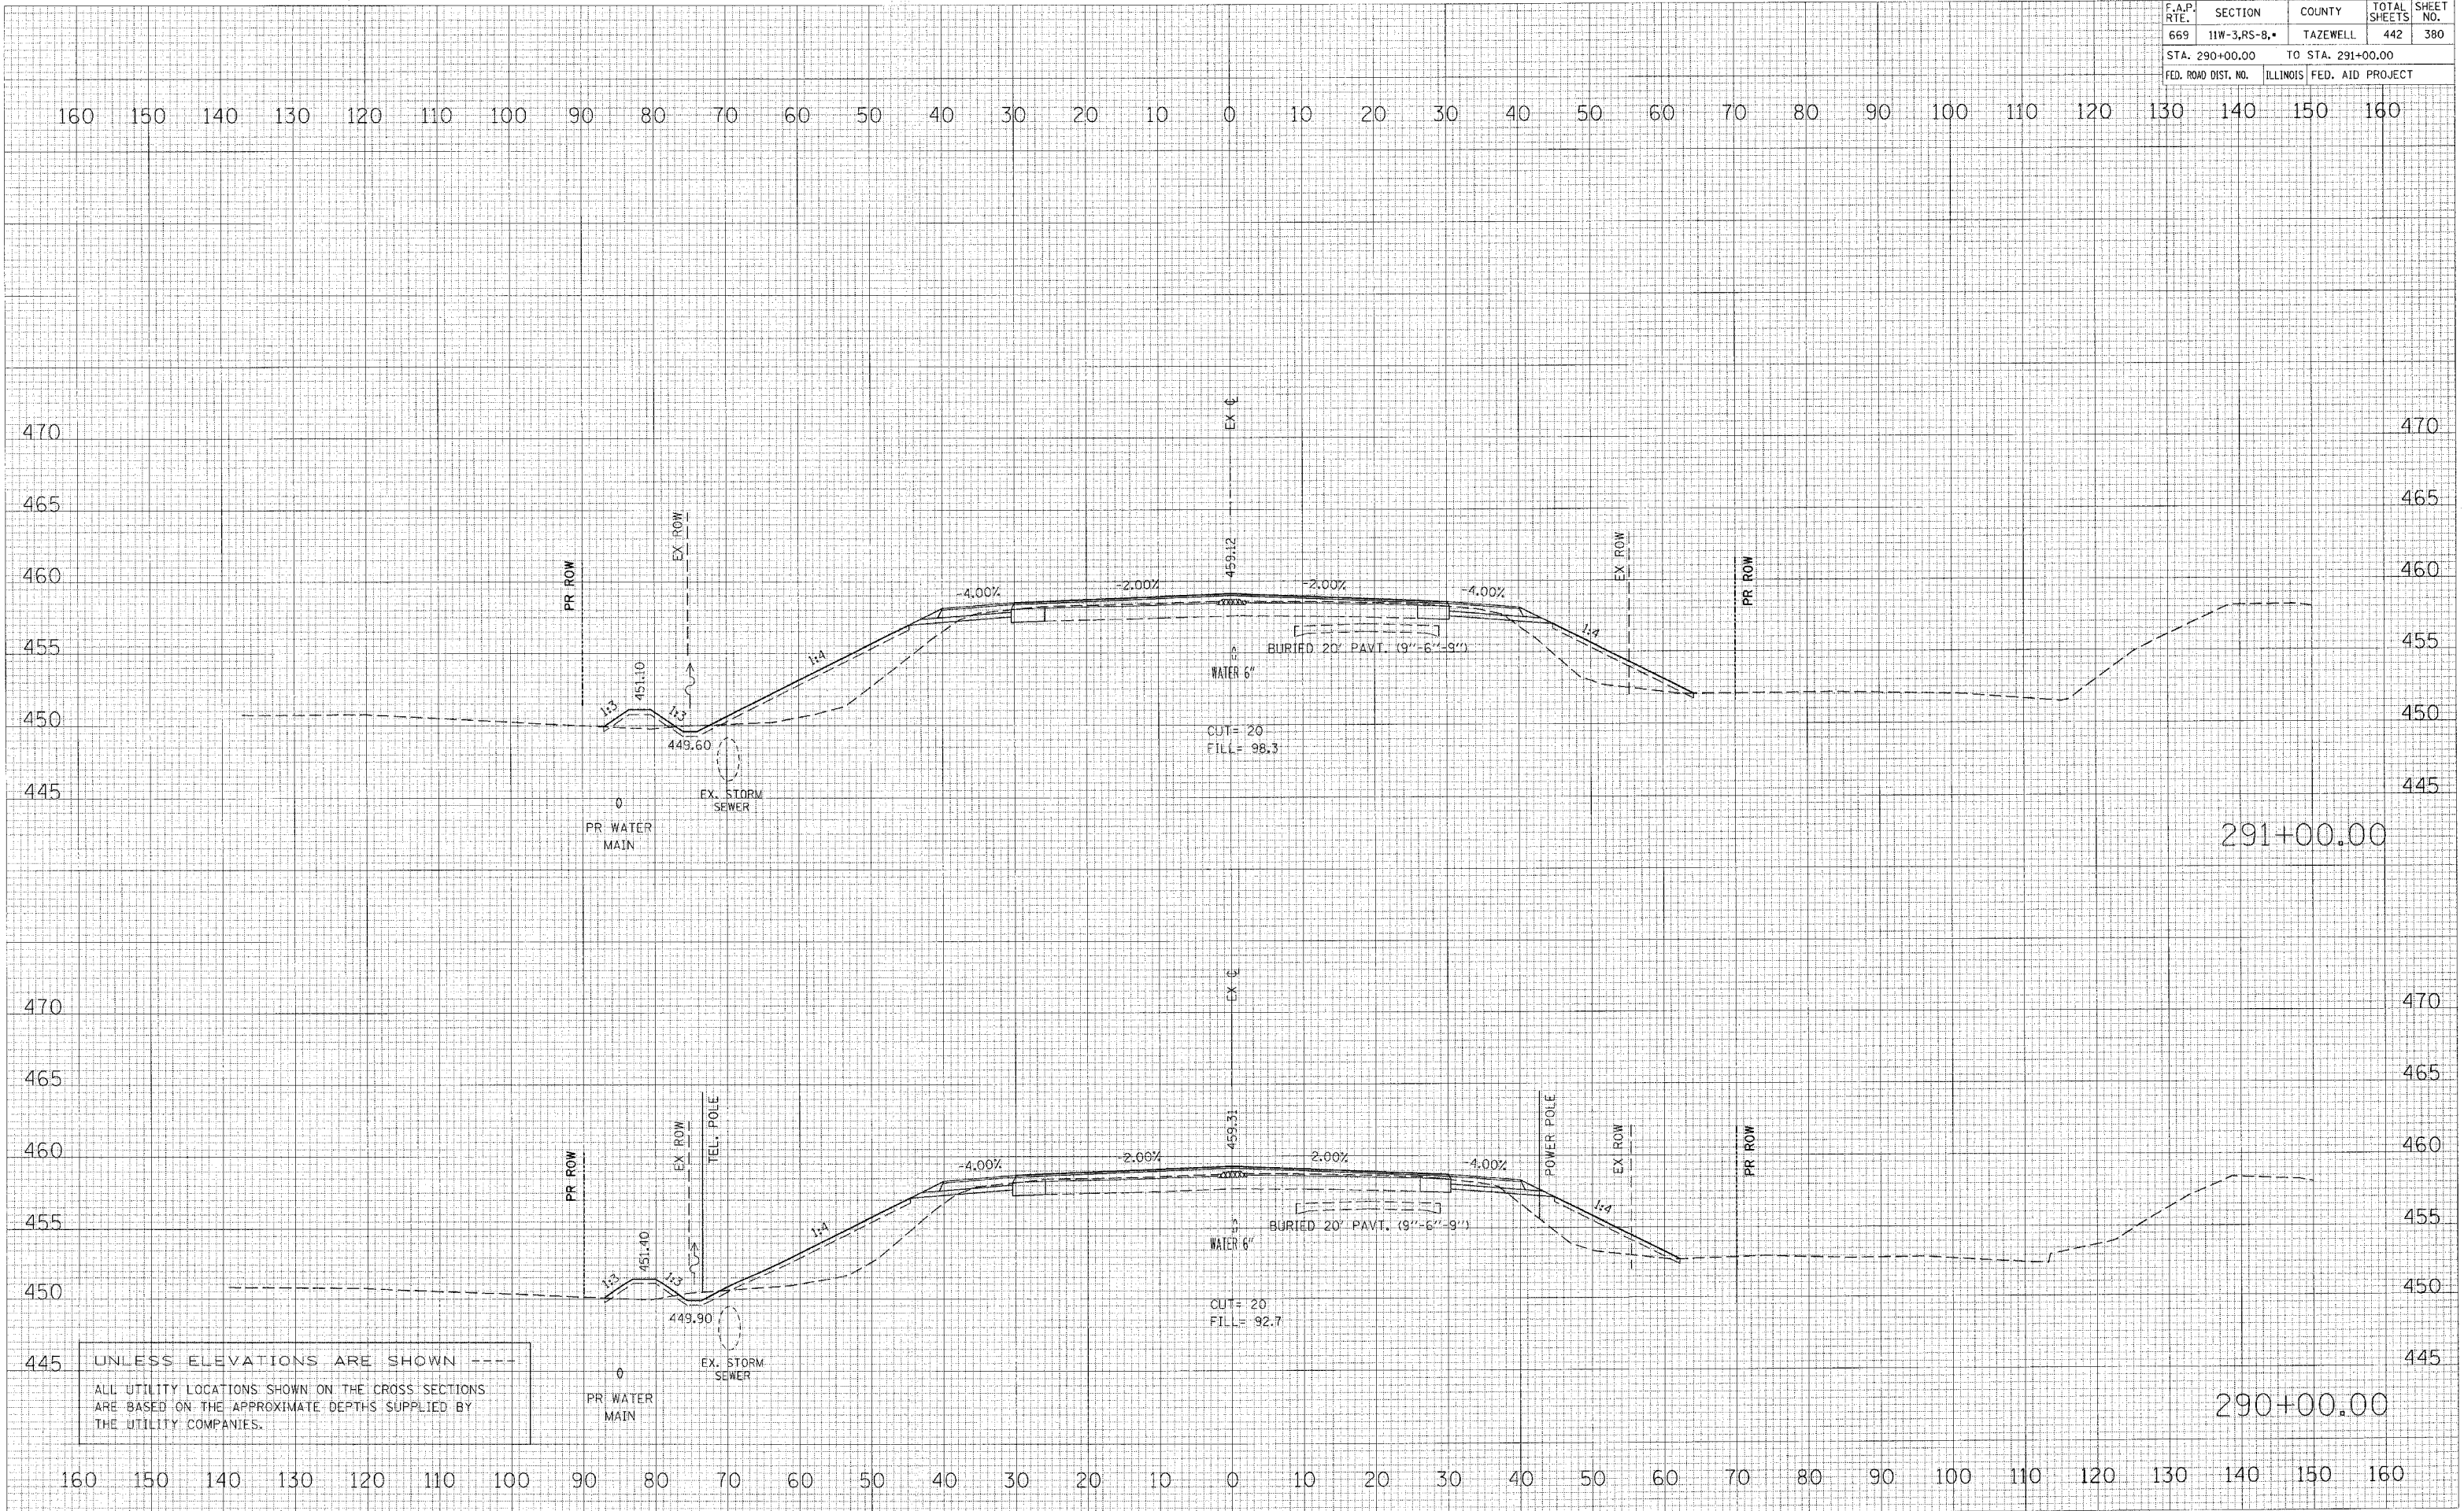

DATE: _____
BY: _____
SURVEYED: _____
PLOTTED: _____
FINAL SURVEY: _____
PLOT SCALE: _____
PLOT NO.: _____

DATE: _____
BY: _____
SURVEYED: _____
PLOTTED: _____
ORIGINAL SURVEY: _____
PLOT SCALE: _____
PLOT NO.: _____

PLOT DATE: 4/19/2006
PLOT SCALE: 1/8"=100'-0"
PLOT NO.: 11
USER NAME: ahough