


ROUTE NO.	SECTION	COUNTY	TOTAL SHEETS	SHEET NO.
1381	89-00005-00-BR	PEORIA	29	25
FED. ROAD DIST. NO.		ILLINOIS PROJECT	BR-S-1381 (105)	

CONTRACT: 89066

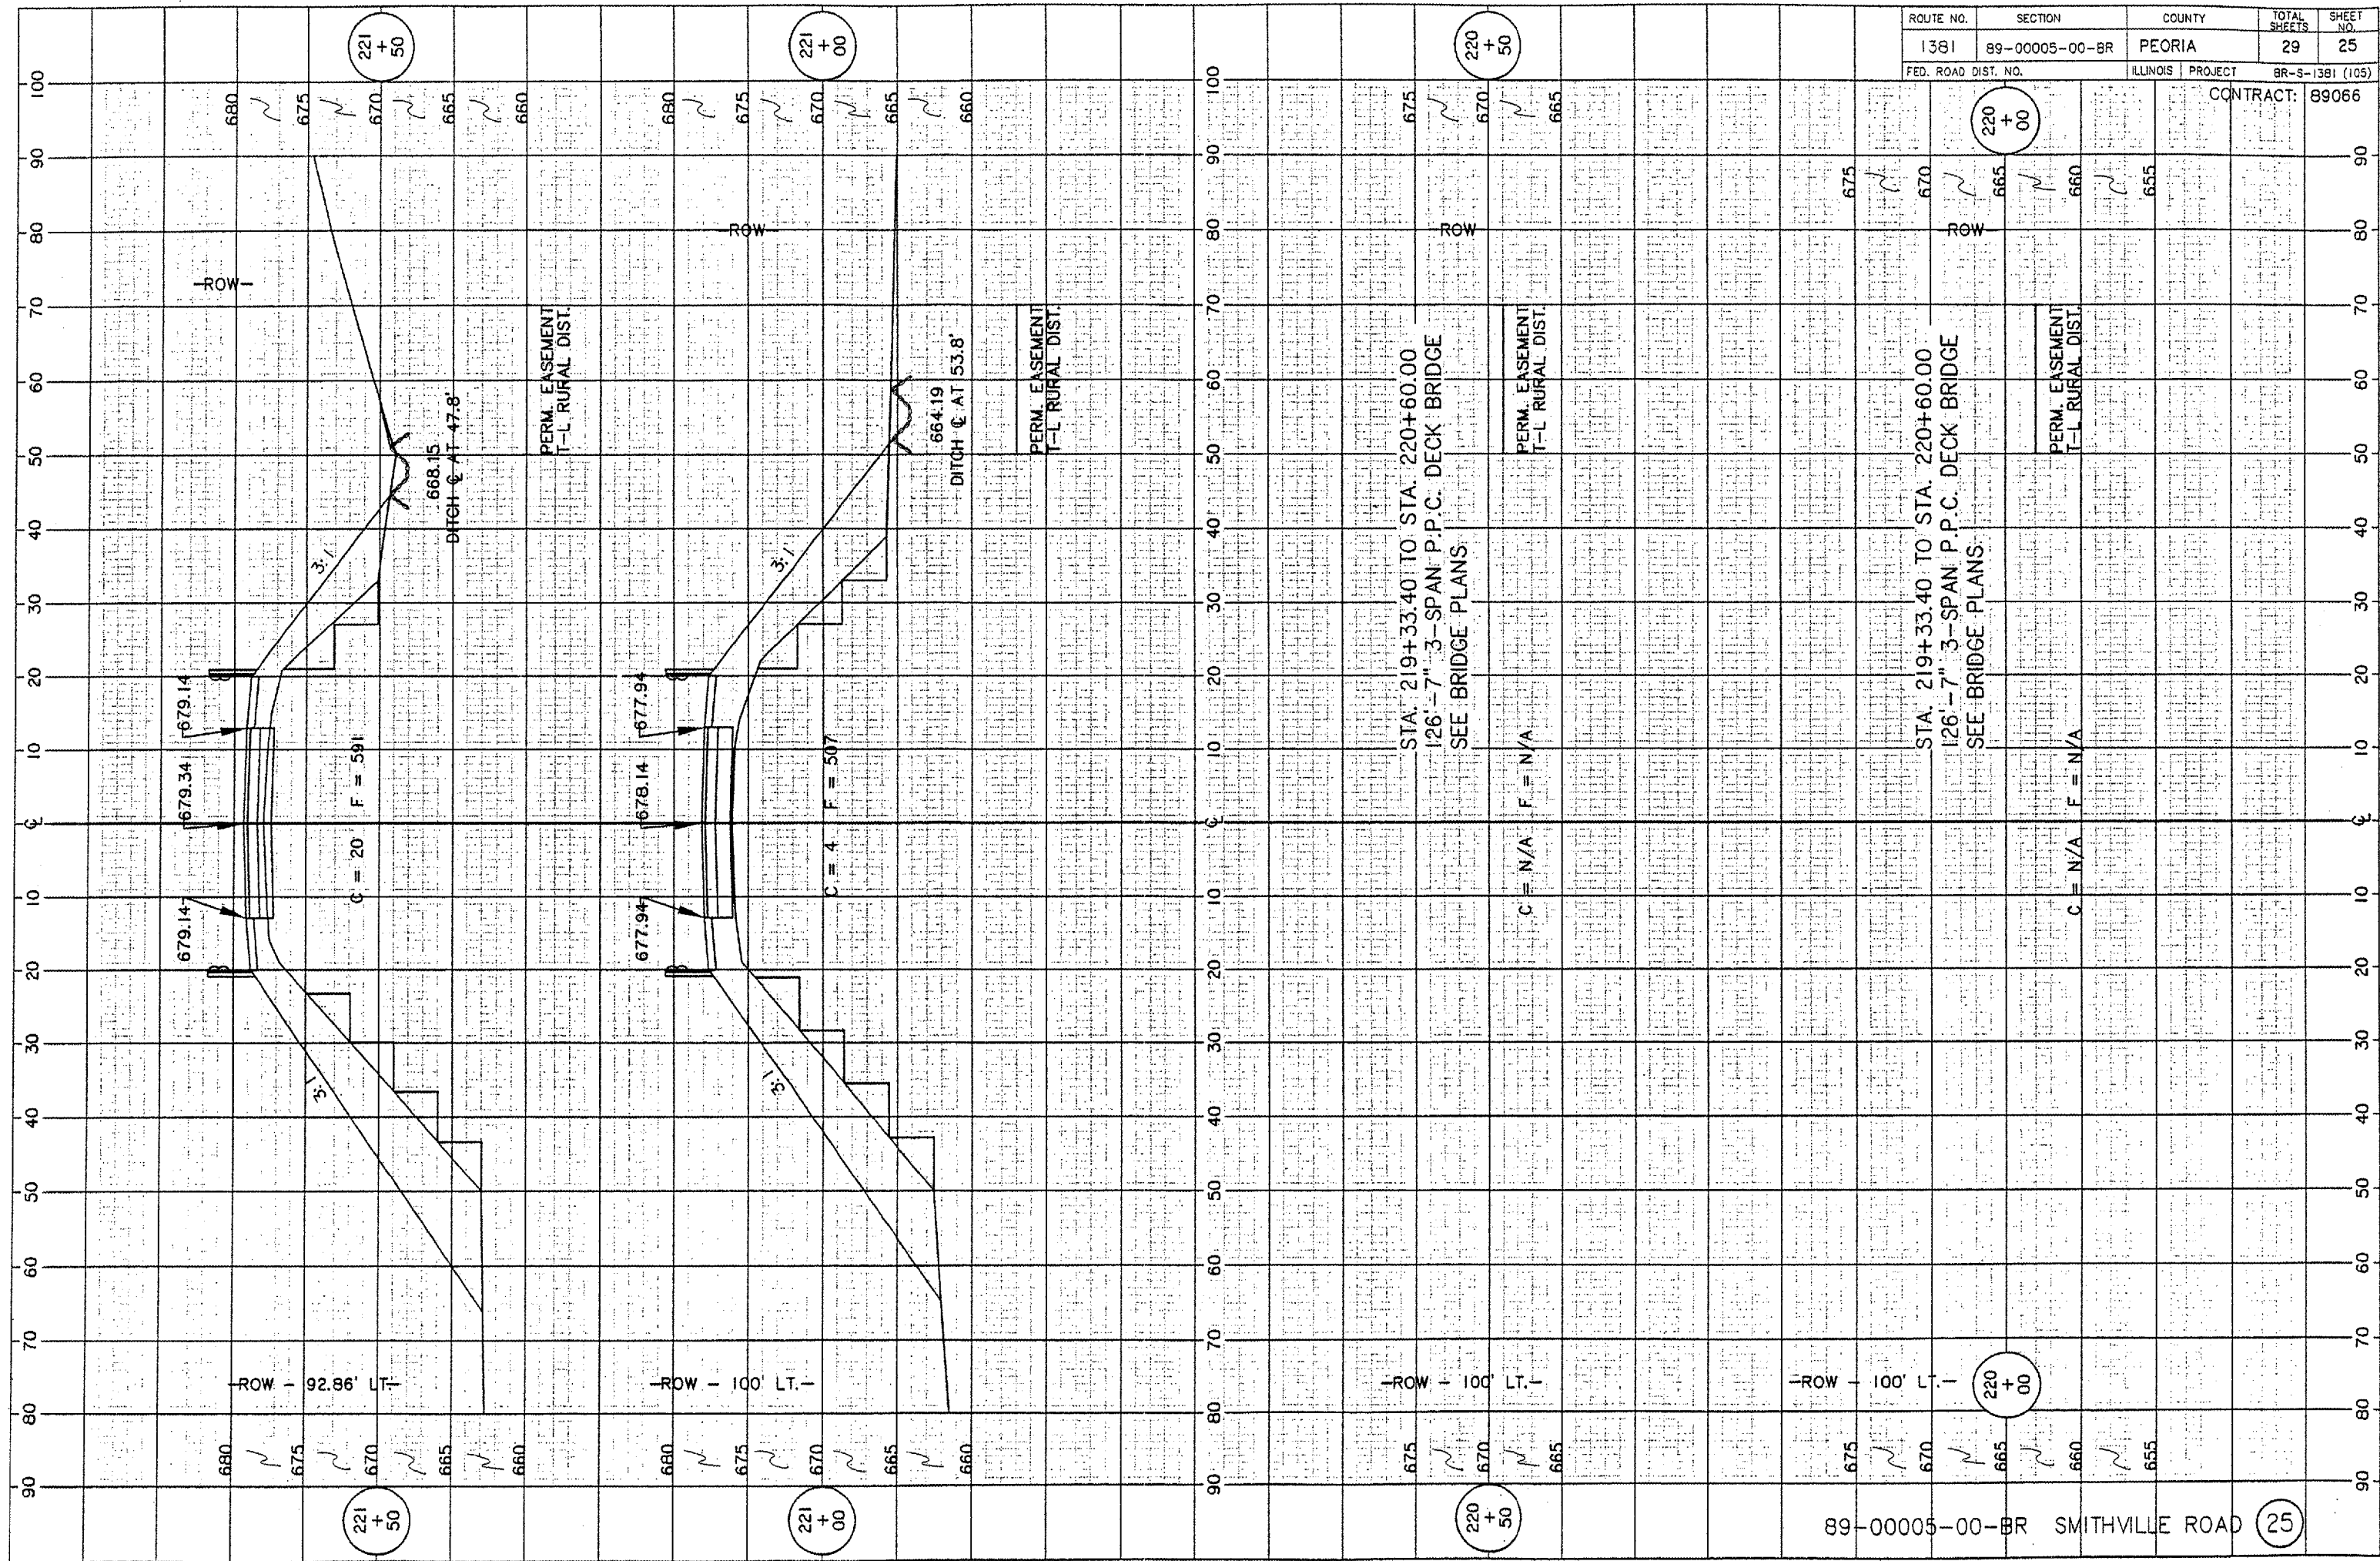

STA. 219+33.40 TO STA. 220+60.00  
126'-7" 3-SPAN P.P.C. DECK BRIDGE  
SEE BRIDGE PLANS

STA. 219+33.40 TO STA. 220+60.00  
126'-7" 3-SPAN P.P.C. DECK BRIDGE  
SEE BRIDGE PLANS