


ROUTE NO.	SECTION	COUNTY	TOTAL SHEETS	SHEET NO.
1381	89-00005-00-BR	PEORIA	29	27
FED. ROAD DIST. NO.	ILLINOIS PROJECT		BR-5-1381 (105)	

CONTRACT: 89066

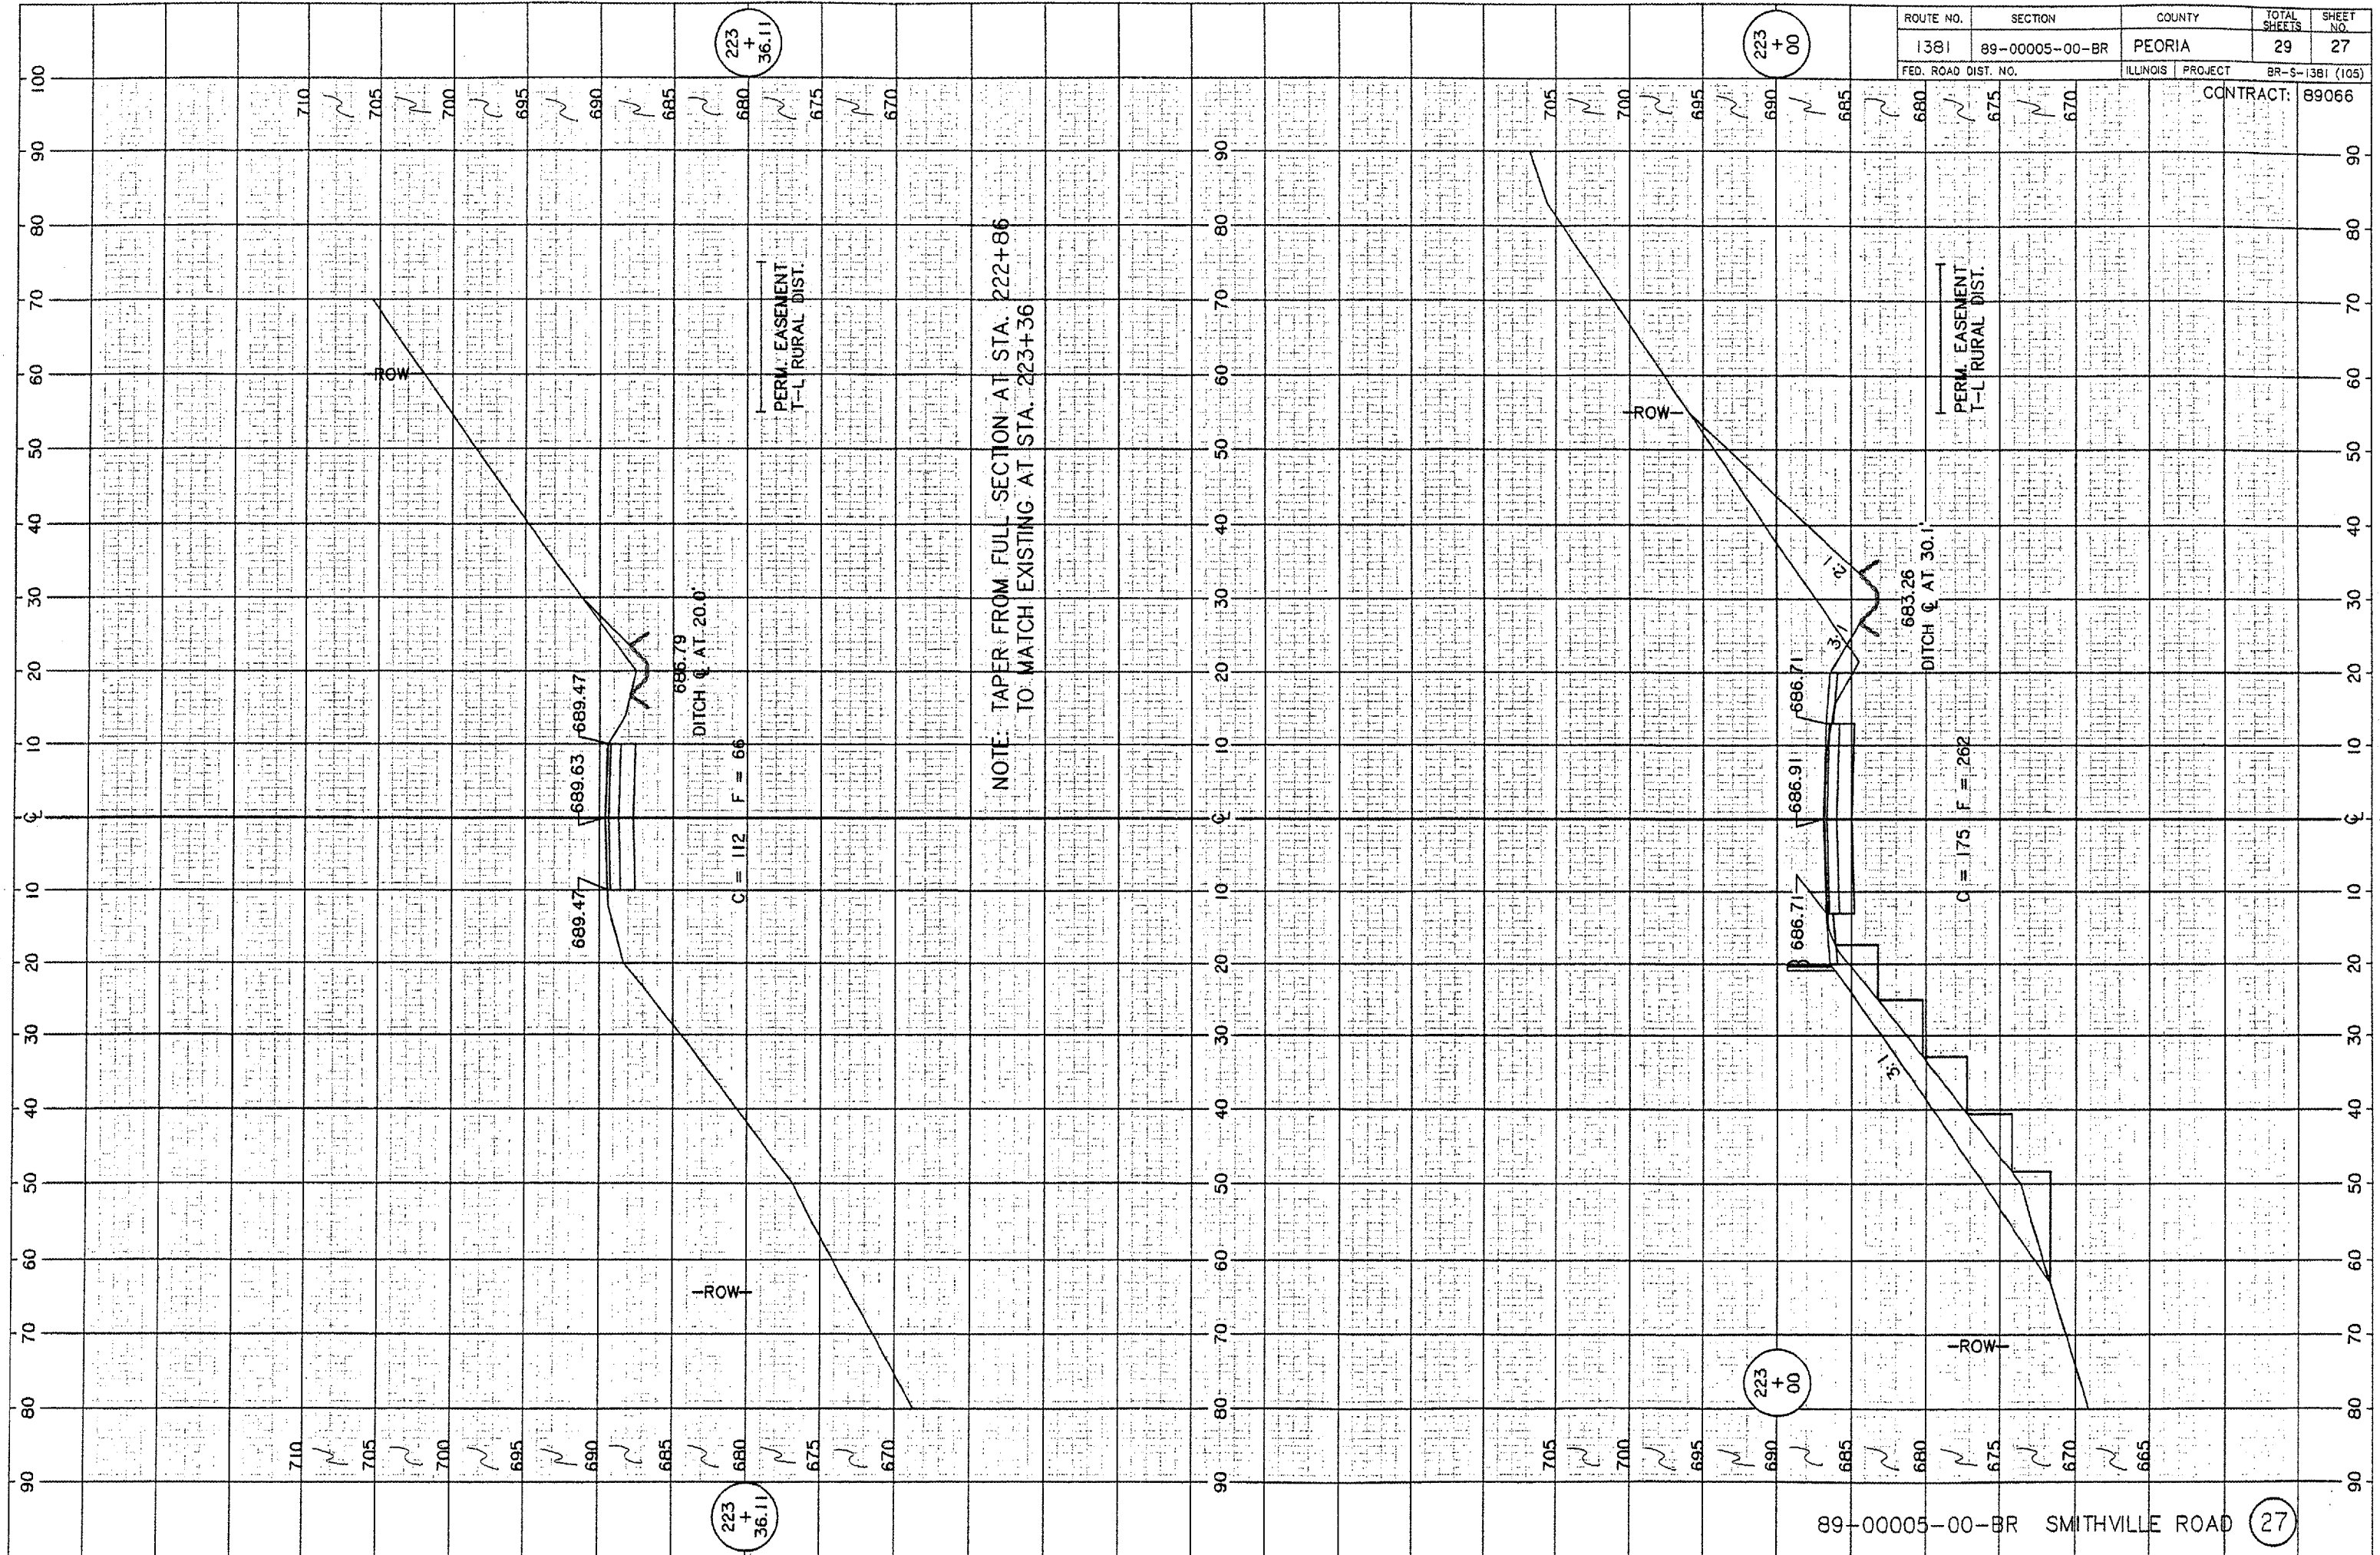

NOTE: TAPER FROM FULL SECTION AT STA. 222+86  
TO MATCH EXISTING AT STA. 223+36