


NO. \_\_\_\_\_  
AREAS CHECKED \_\_\_\_\_

NO. \_\_\_\_\_  
AREAS CHECKED \_\_\_\_\_

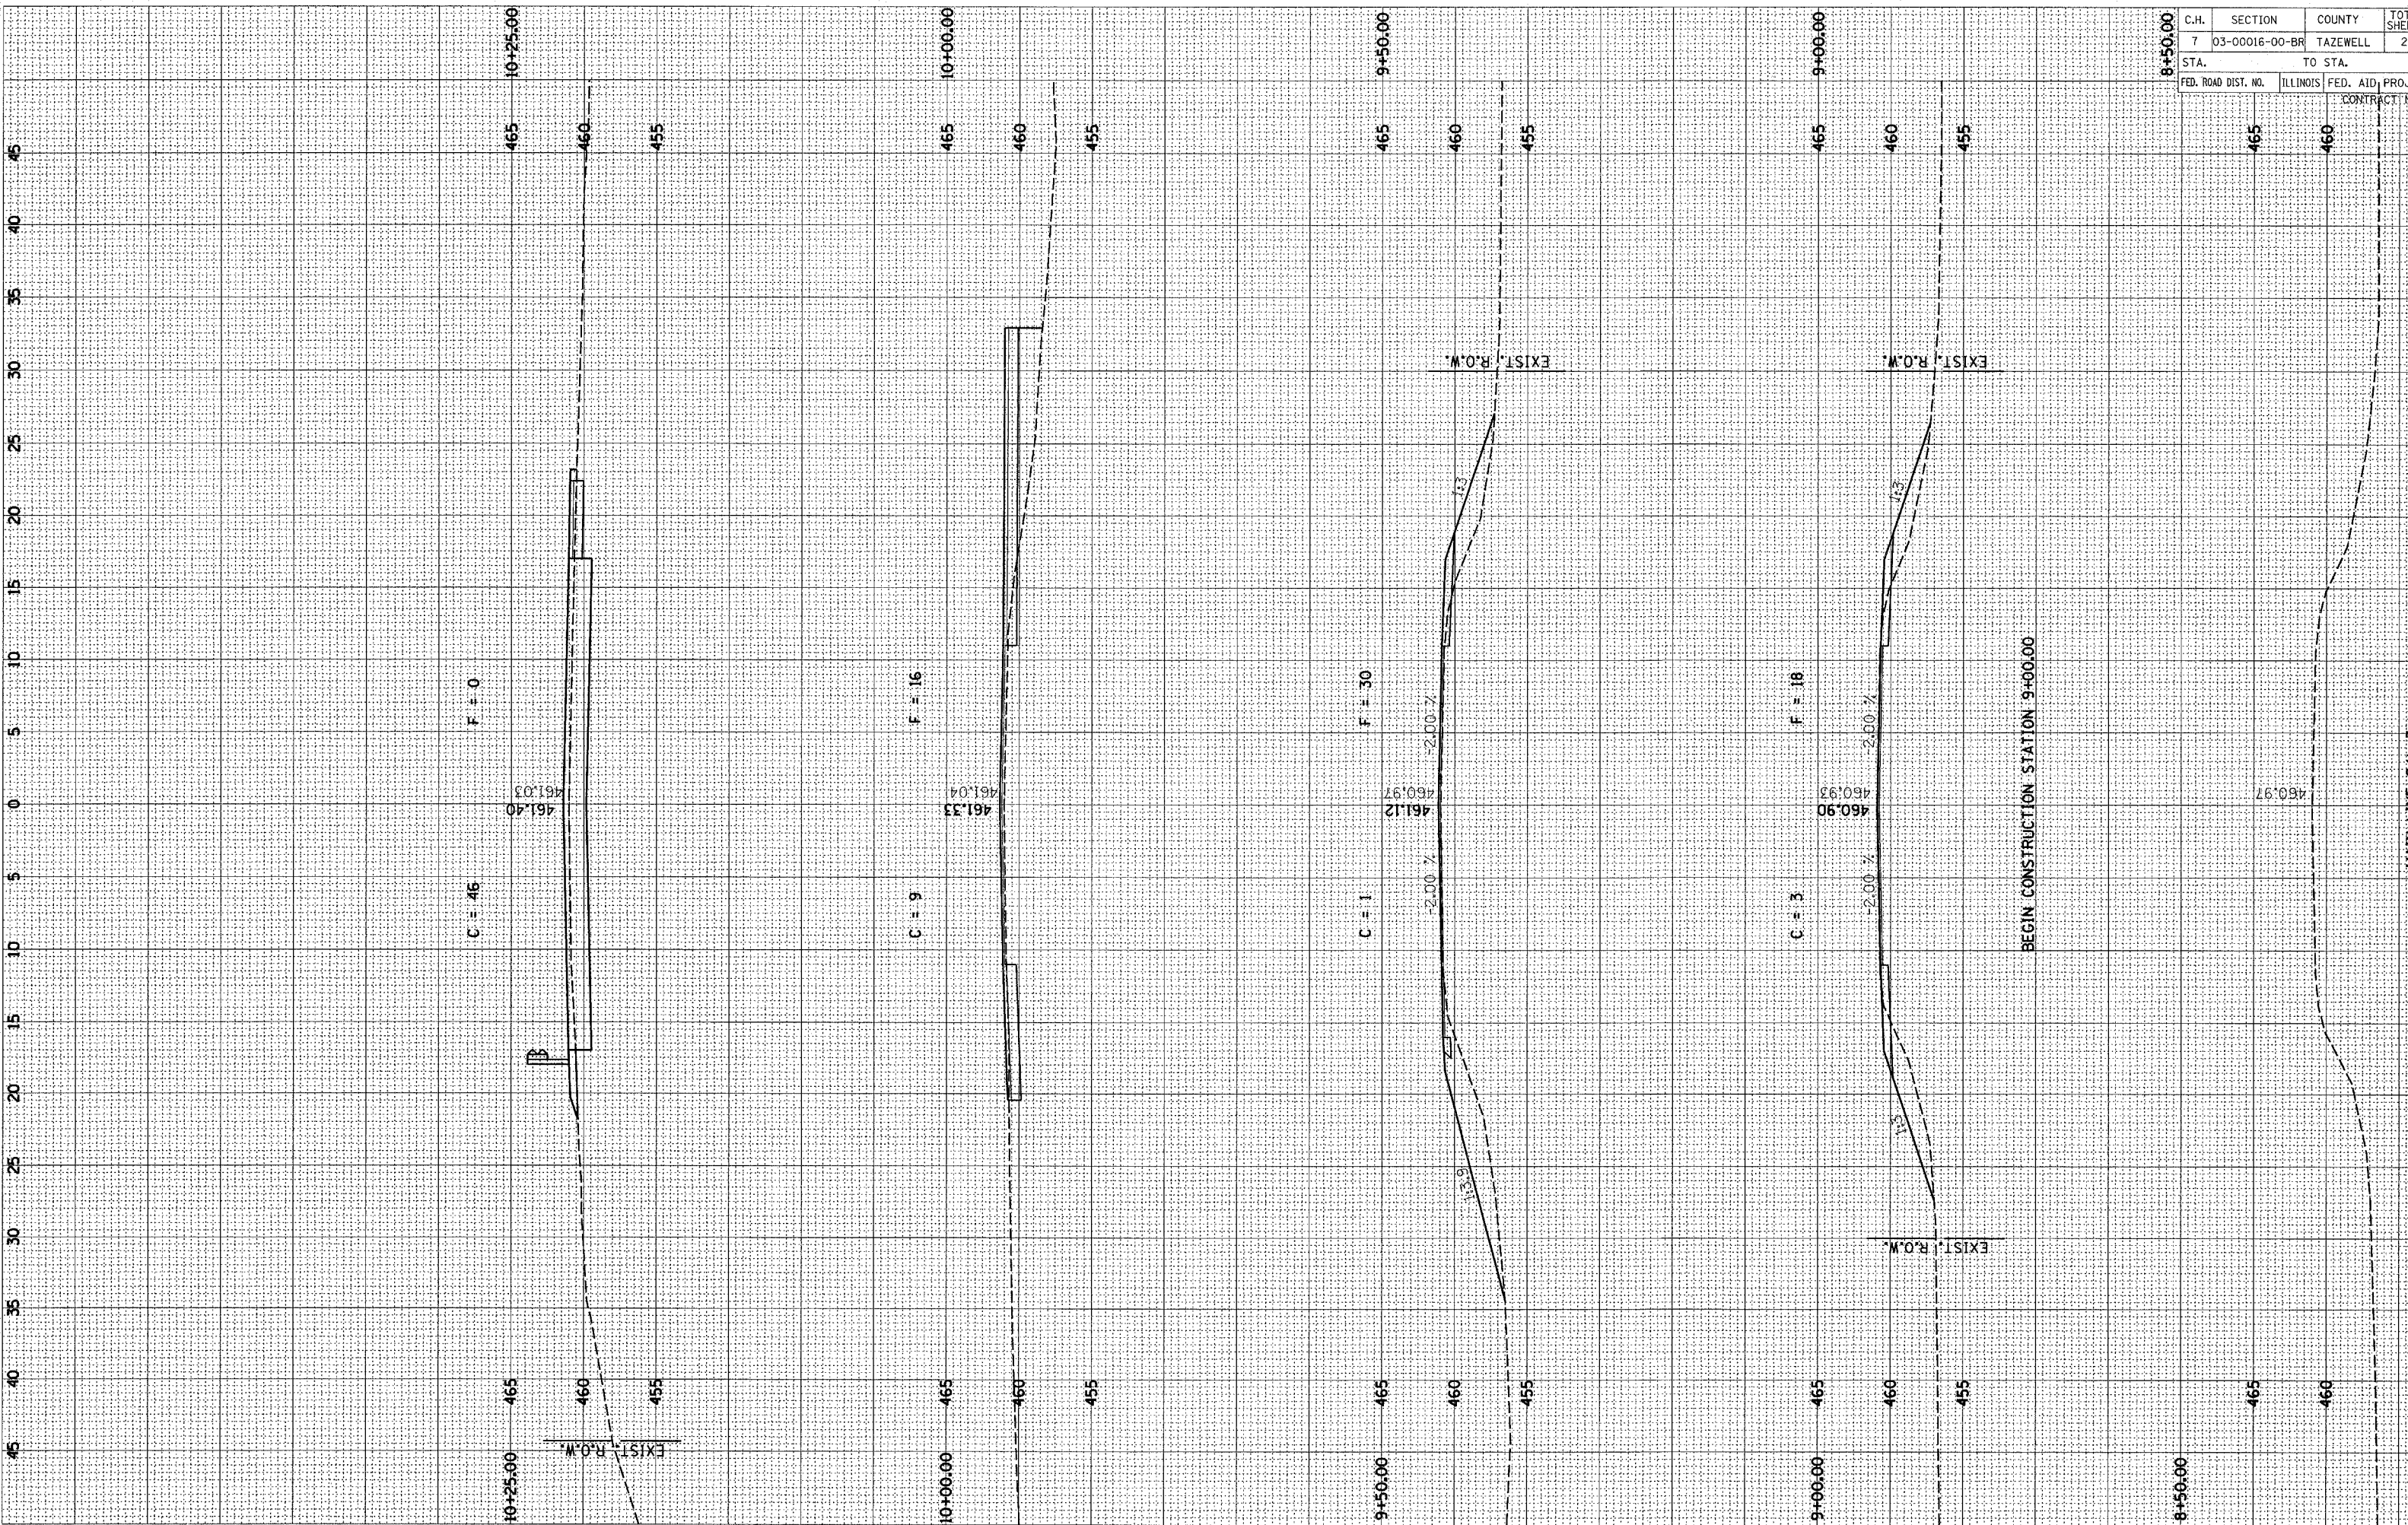

C.H.	SECTION	COUNTY	TOTAL SHEETS	SH. N.
7	03-00016-00-BR	TAZEWELL	23	

STA. \_\_\_\_\_ TO STA. \_\_\_\_\_  
FED. ROAD DIST. NO. \_\_\_\_\_ ILLINOIS FED. AID PROJECT \_\_\_\_\_  
CONTRACT NO. 892

