


NOTE BOOK NO. AREAS CHECKED

NOTE BOOK NO. AREAS CHECKED

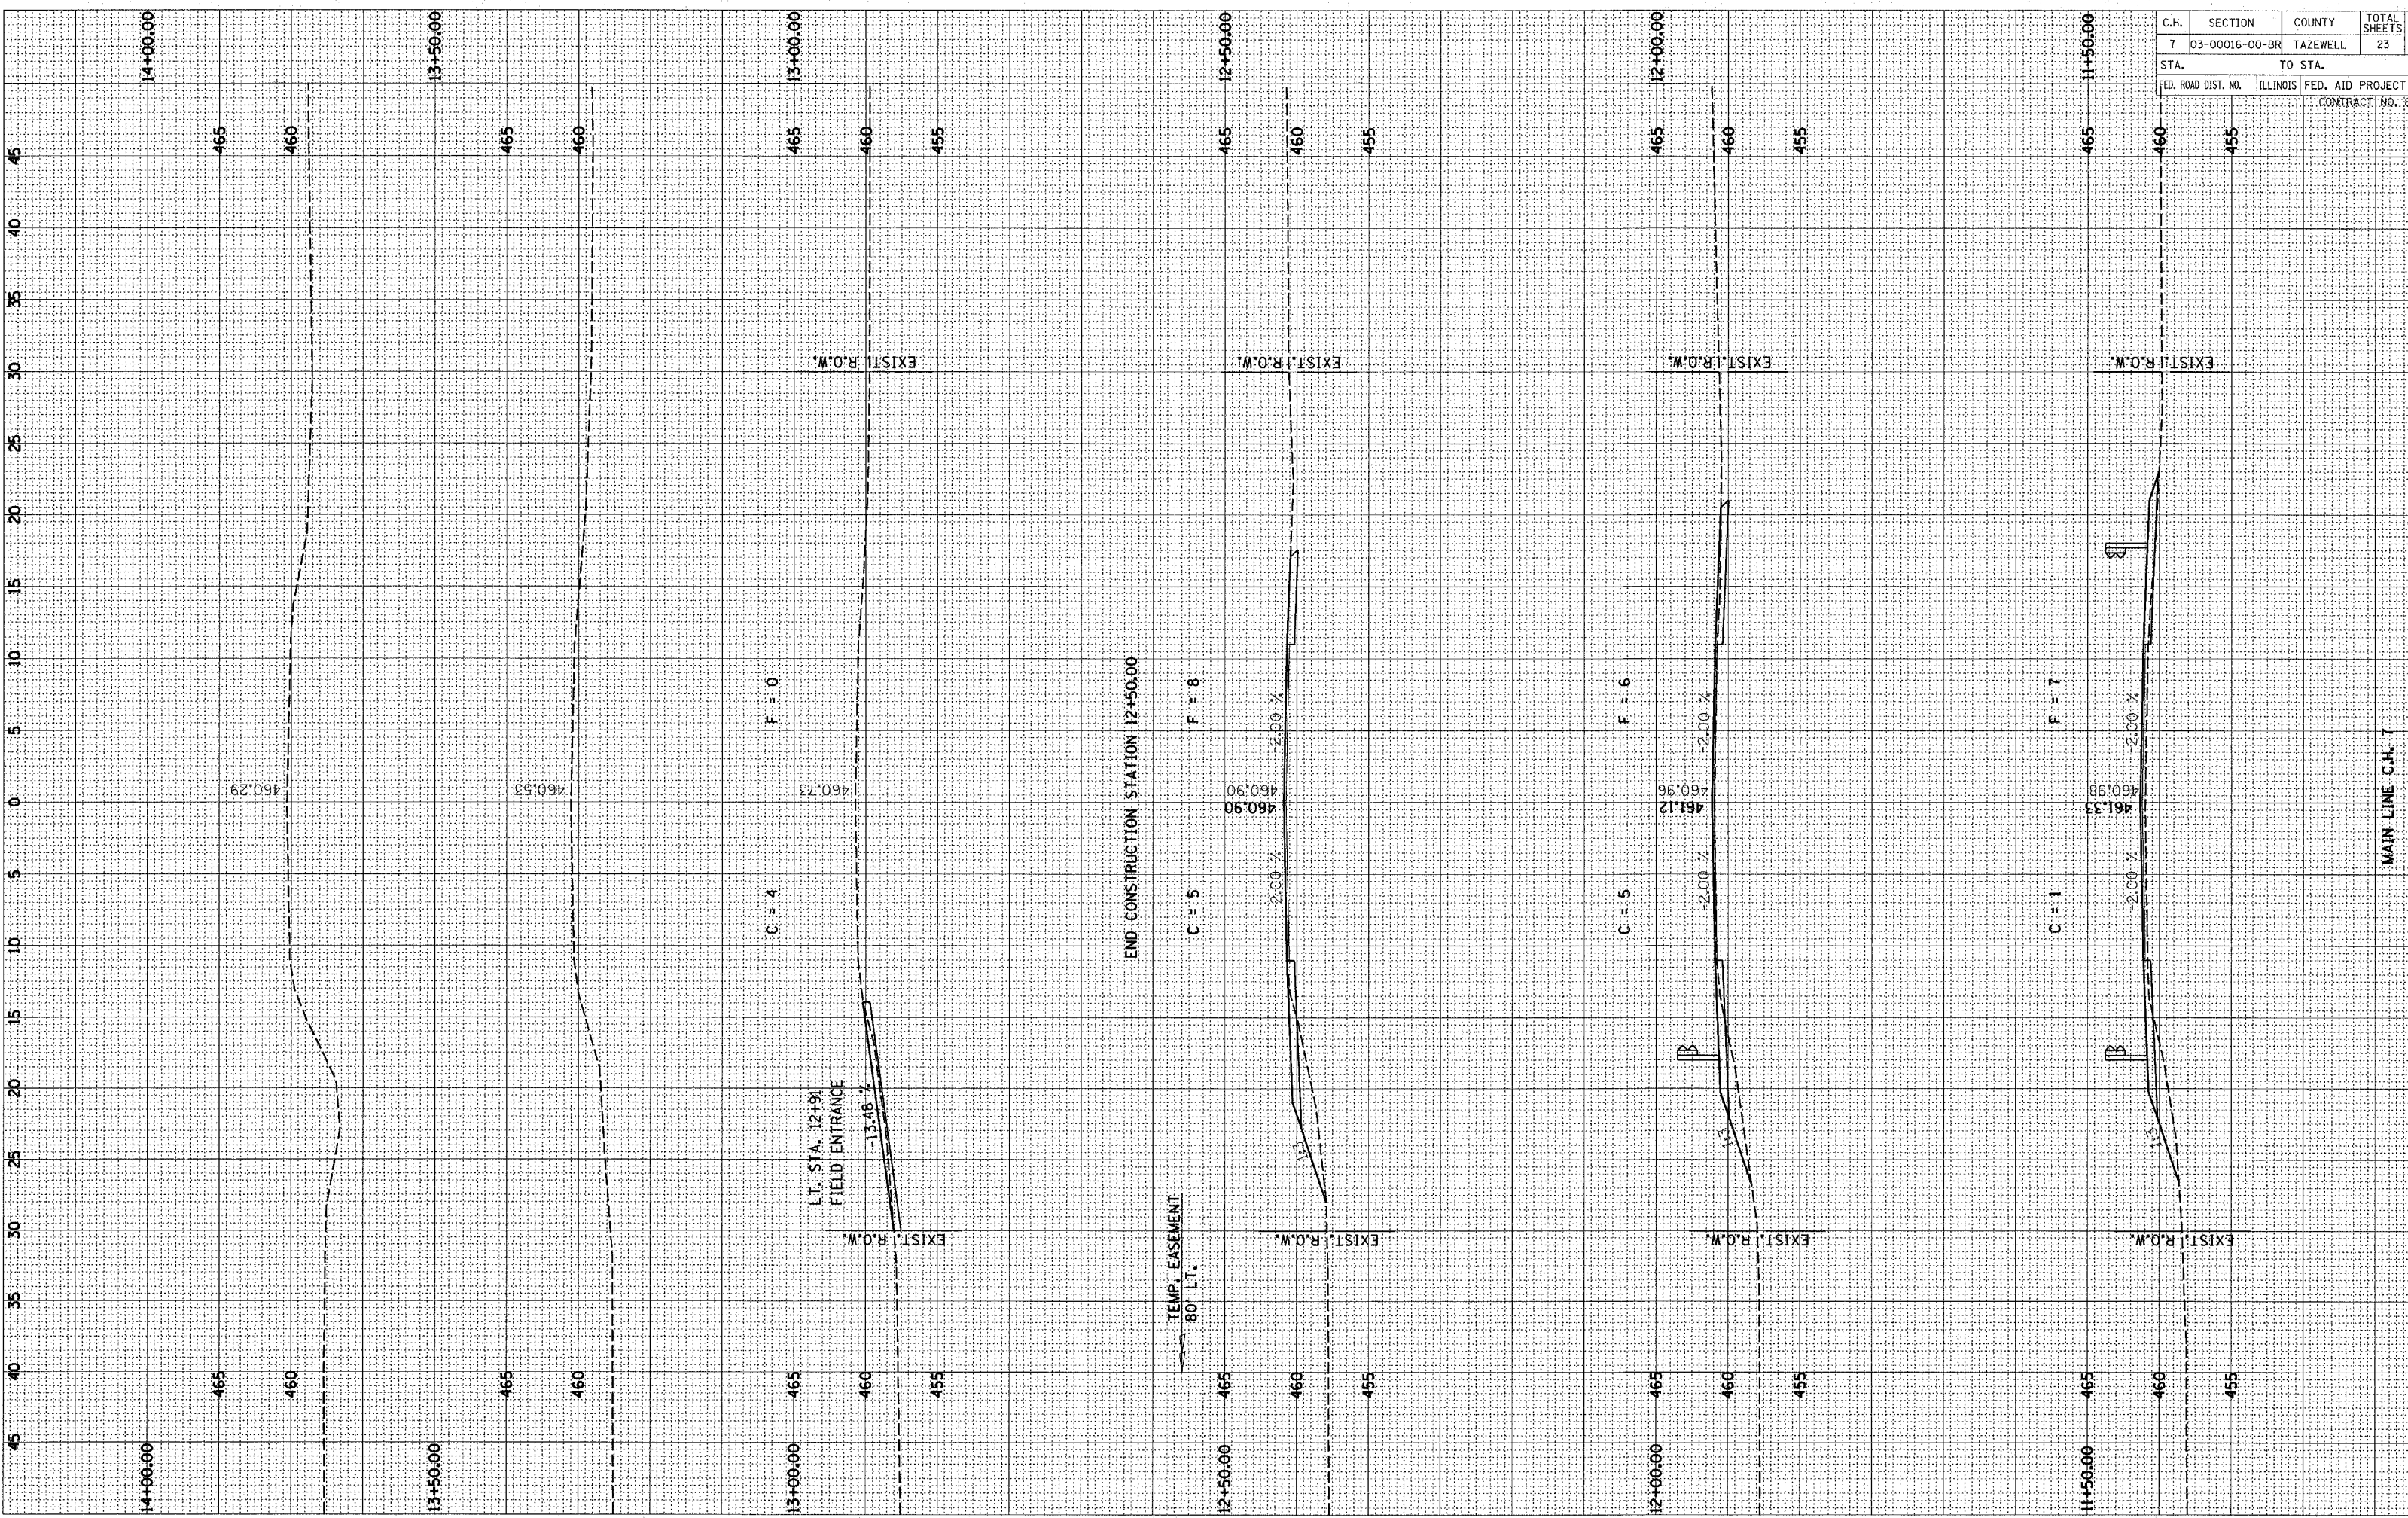

C.H.	SECTION	COUNTY	TOTAL SHEETS	SH
7	D3-00016-00-BR	TAZEWELL	23	M
STA.		TO STA.		
FED. ROAD DIST. NO.		ILLINOIS	FED. AID PROJECT	
		CONTRACT NO. 895		

MAIN LINE C.H. 7