


NOTE BOOK
NO. _____
TEMPLATE
AREAS CHECKED _____
AREAS CHECKED _____

NOTE BOOK
NO. _____
TEMPLATE
AREAS CHECKED _____
AREAS CHECKED _____

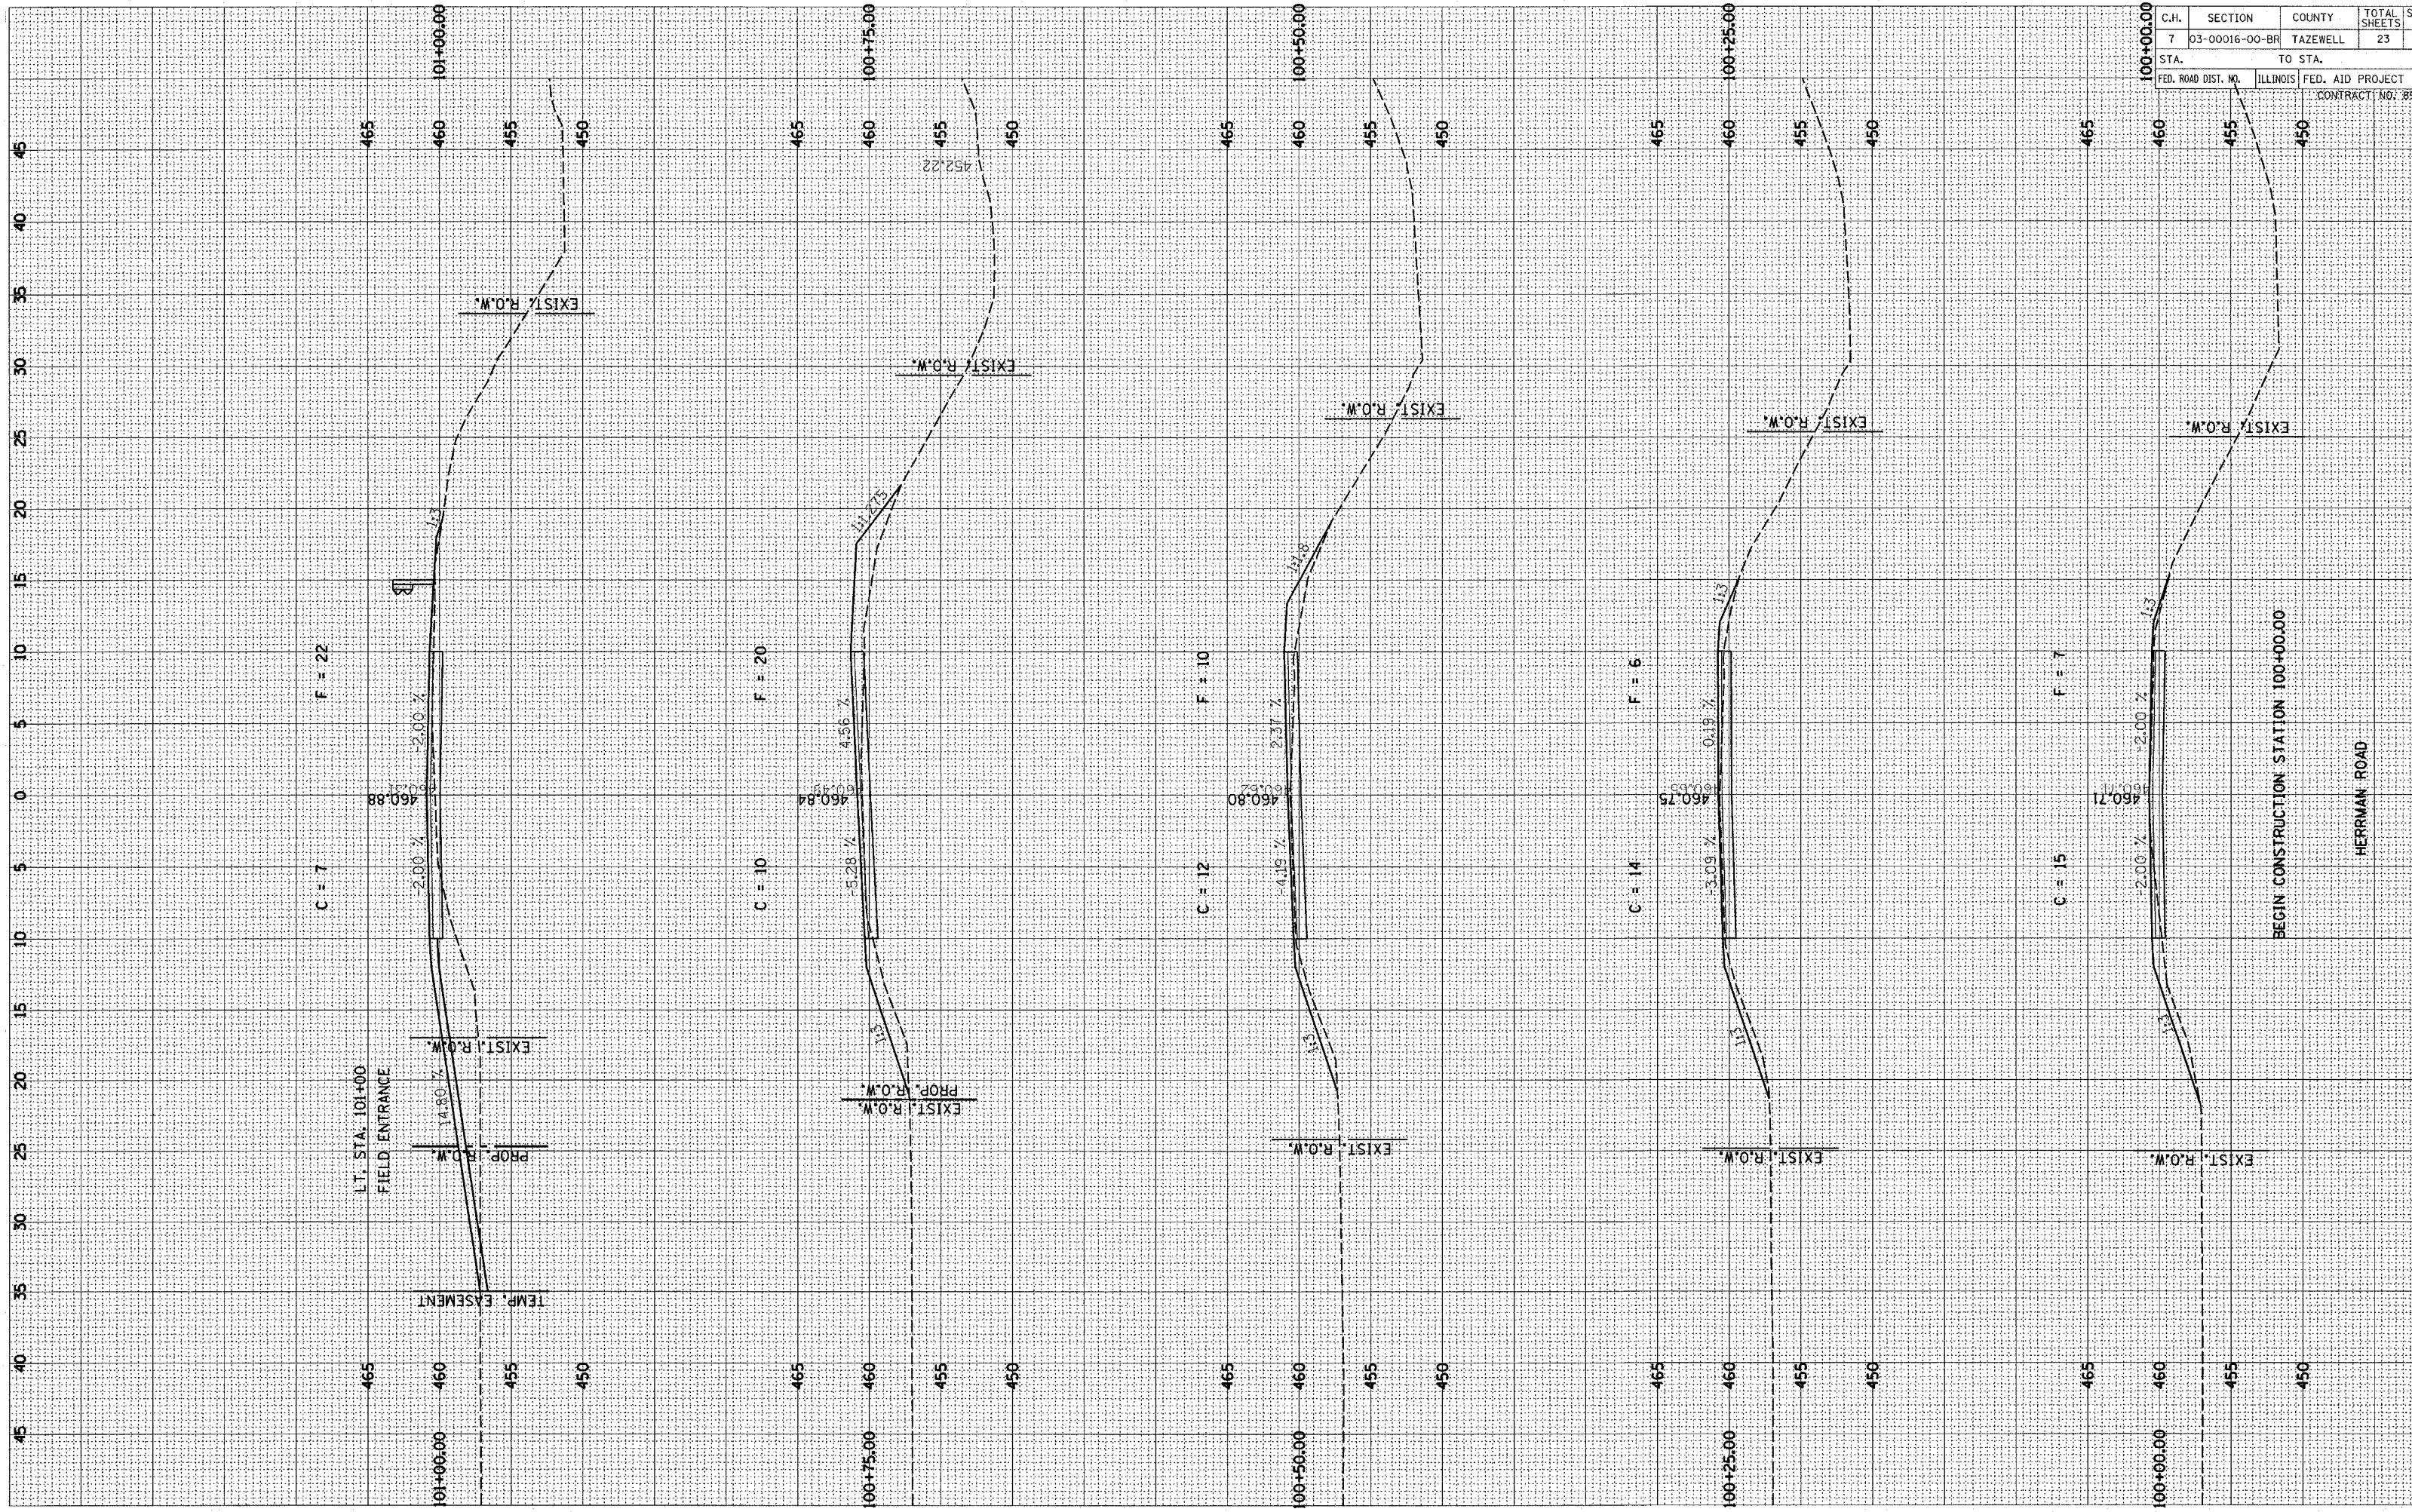

C.H.	SECTION	COUNTY	TOTAL SHEETS	SHEET NO.
7	03-00016-00-BR	TAZEWELL	23	

STA.	TO STA.	FED. ROAD DIST. NO.	ILLINOIS FED. AID PROJECT	CONTRACT NO.
100+00.00				892