


NOTE BOOK TEMPLATE
AREAS CHECKED

NOTE BOOK TEMPLATE
AREAS CHECKED

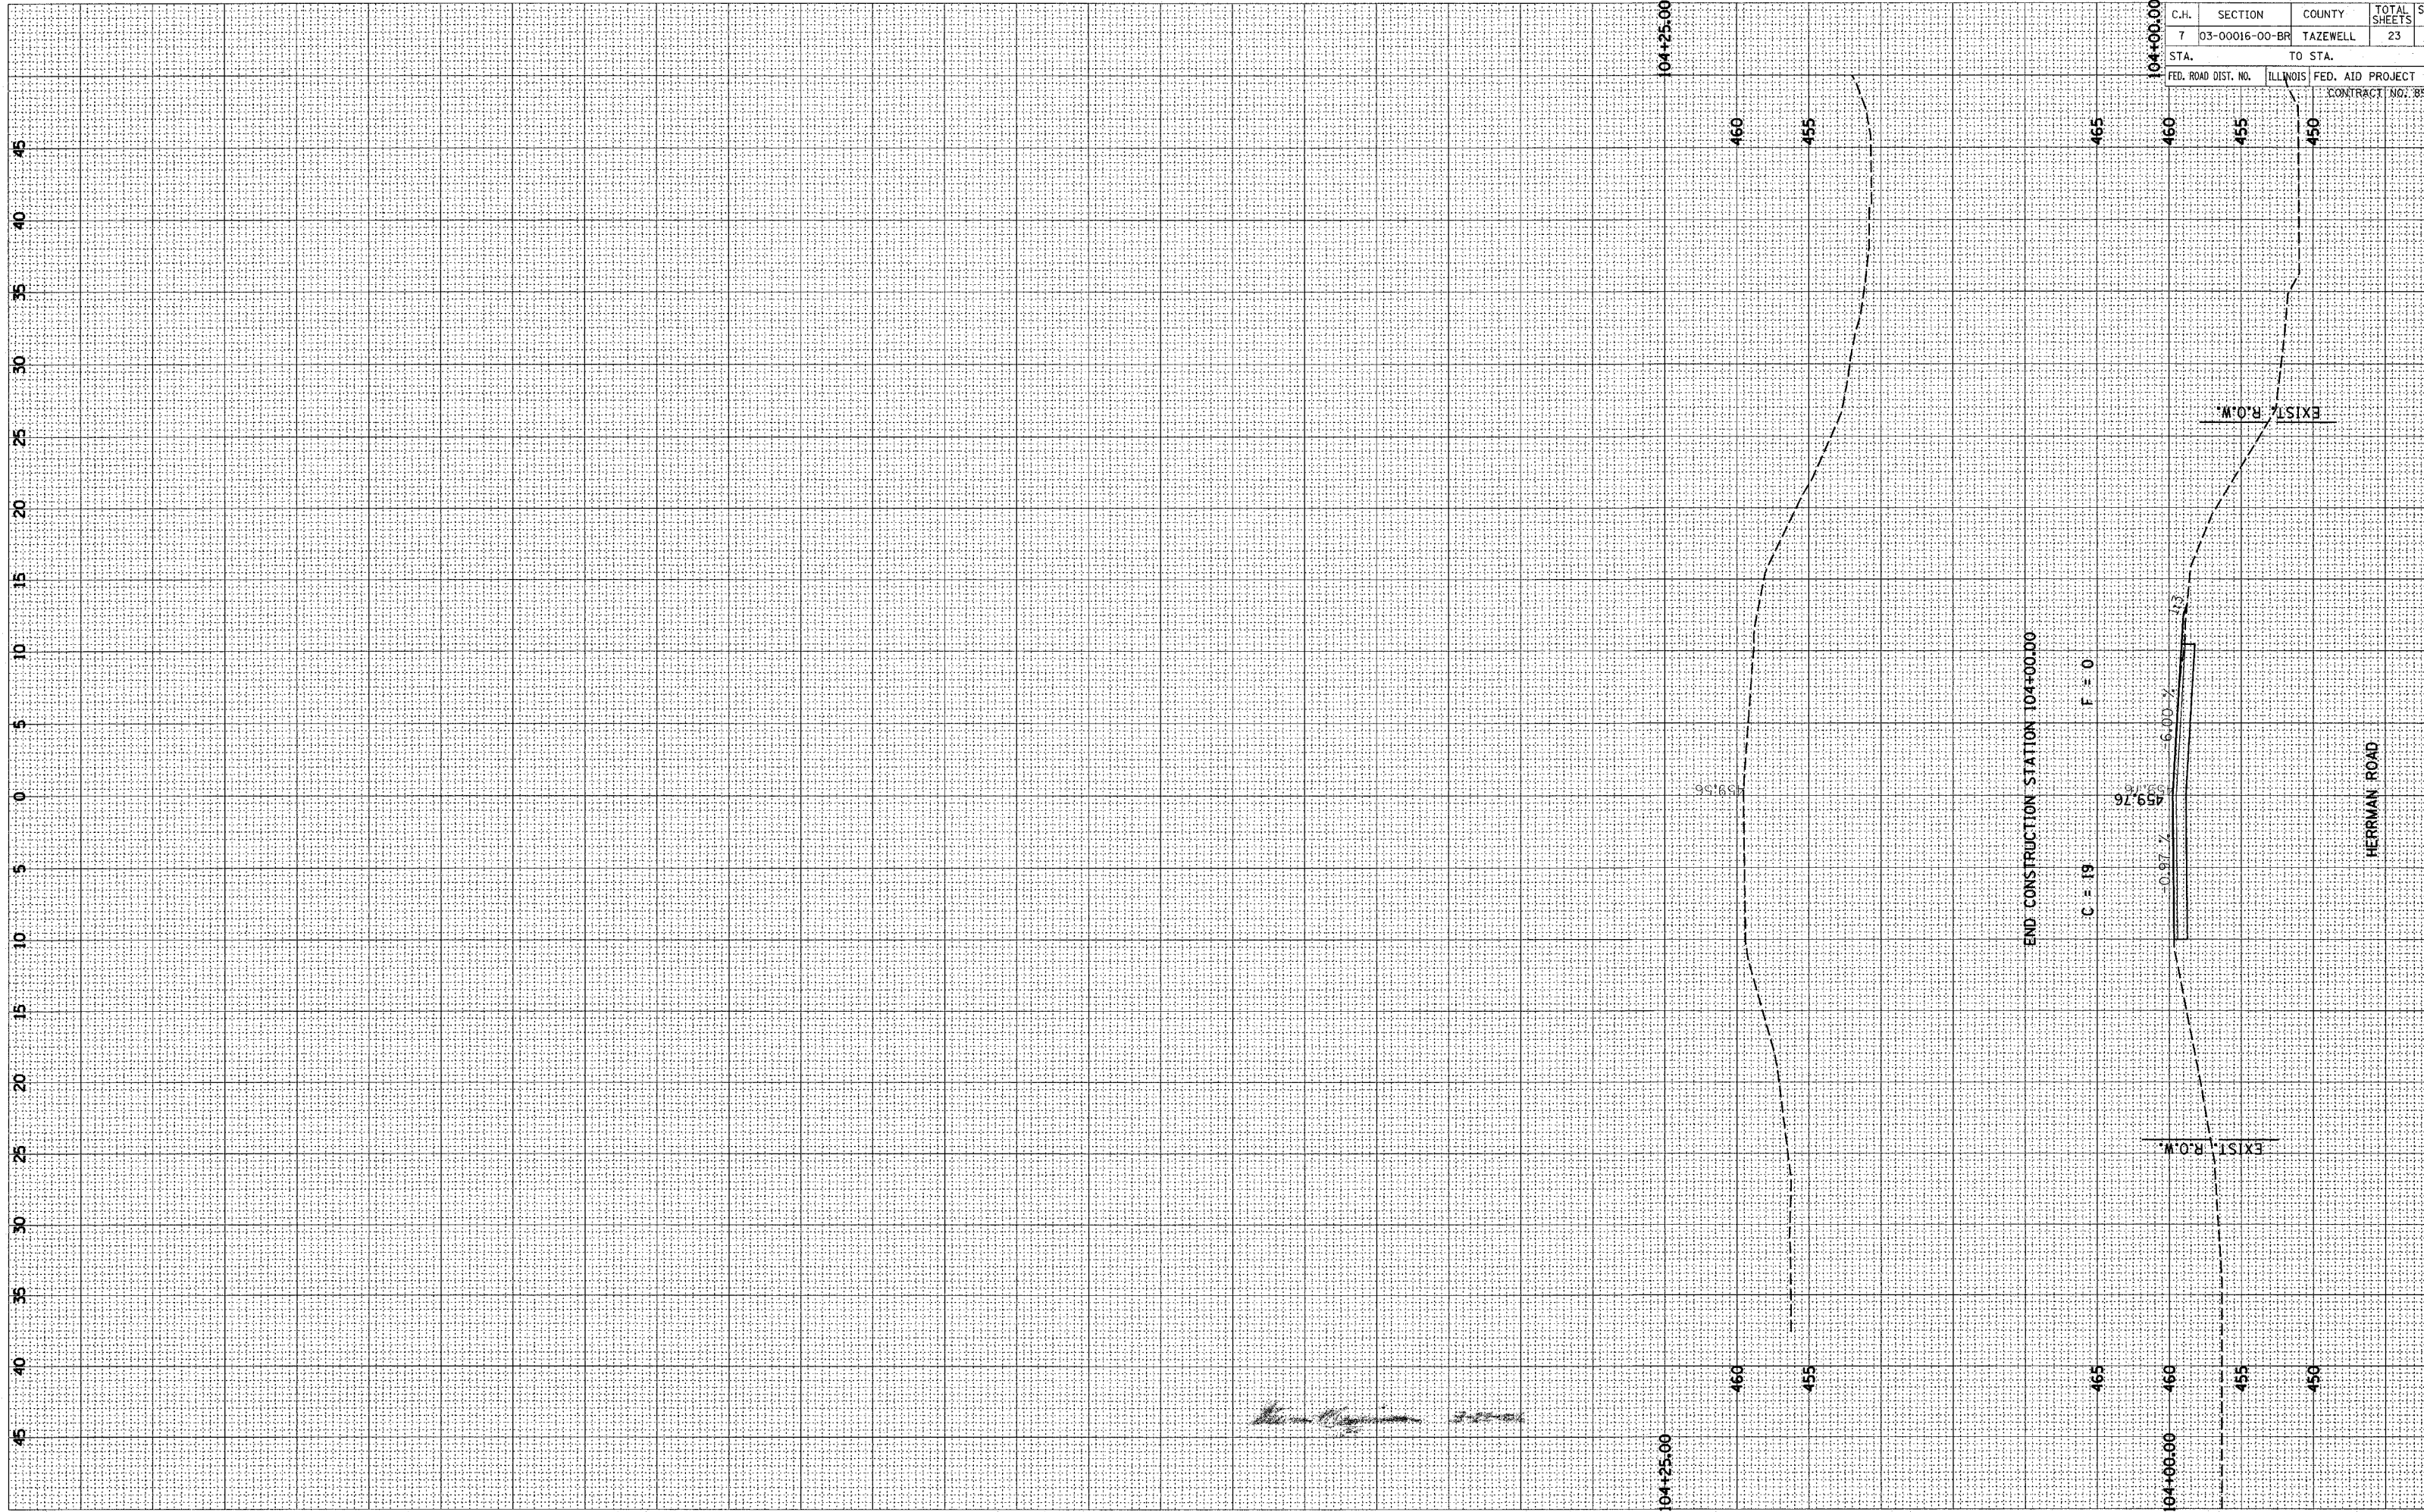

| C.H. | SECTION | COUNTY | TOTAL SHEETS | SHEET NO. |
|------|----------------|----------|--------------|-----------|
| 7 | 03-00016-00-BP | TAZEWELL | 23 | 1 |

STA. TO STA.

FED. ROAD DIST. NO. ILLINOIS FED. AID PROJECT CONTRACT NO. 892

Handwritten signature