


F.A. RTE.	SECTION	CITY	TOTAL SHEETS	SHEET NO.
*	***	SPRINGFIELD	34	14
STA. 74+00		TO STA. 79+00		
ILLINOIS FED. AID PROJECT **				
* N&W RAILROAD BIKE TRAIL				
*** 99-P4001-00-BT				
** TE-00D6(070)				

LEGEND

- BIKE TRAIL
- PROPOSED 6' & VARIABLE PERMANENT EASEMENT
- TREE REMOVAL
- PRELIMINARY SURVEY POINTS

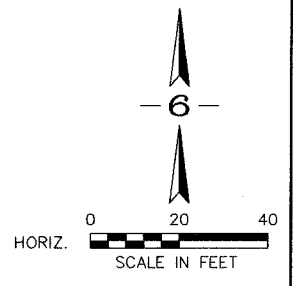

PLAN

REVISIONS	DATE	BY








PROFILE








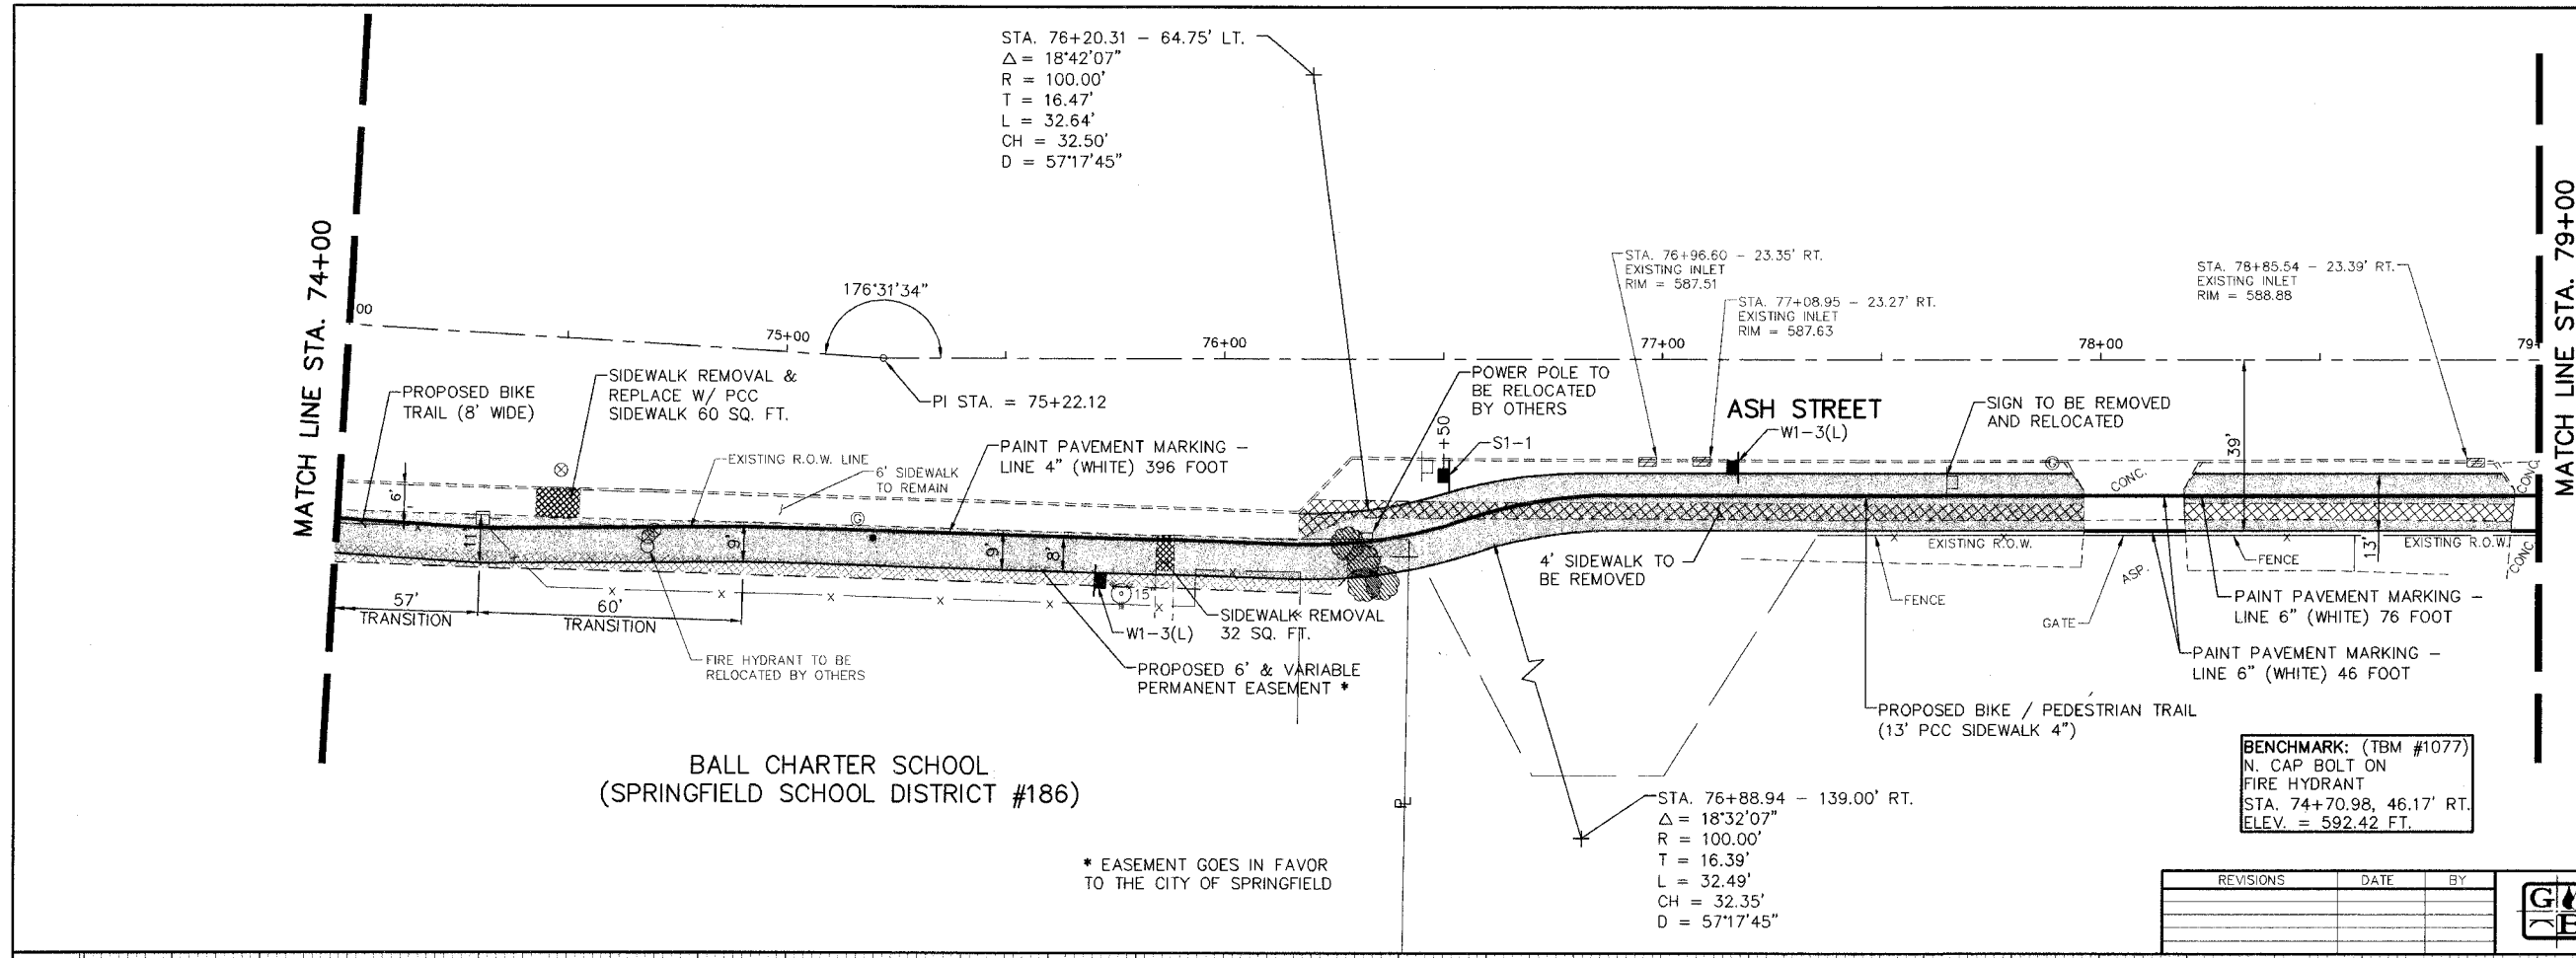

REVISIONS	DATE	BY

GREENE & BRADFORD, INC.
 OF SPRINGFIELD

CONSULTING ENGINEERS
 3001 CONSTITUTION DRIVE
 SPRINGFIELD, ILLINOIS 62707
 (217) 793-8044 (217) 793-9227 FAX

COMPUTER FILE NO.
 99391PP14 - 20

PROJECT:
 99-391

