


C.H.	SECTION	COUNTY	TOTAL SHEETS
24	02-00104-00-BR	FAYETTE	21
STA.		TO STA.	
FED. ROAD DIST. NO.		ILLINOIS FED. AID PROJECT	
CONTRACT NO. 95469			

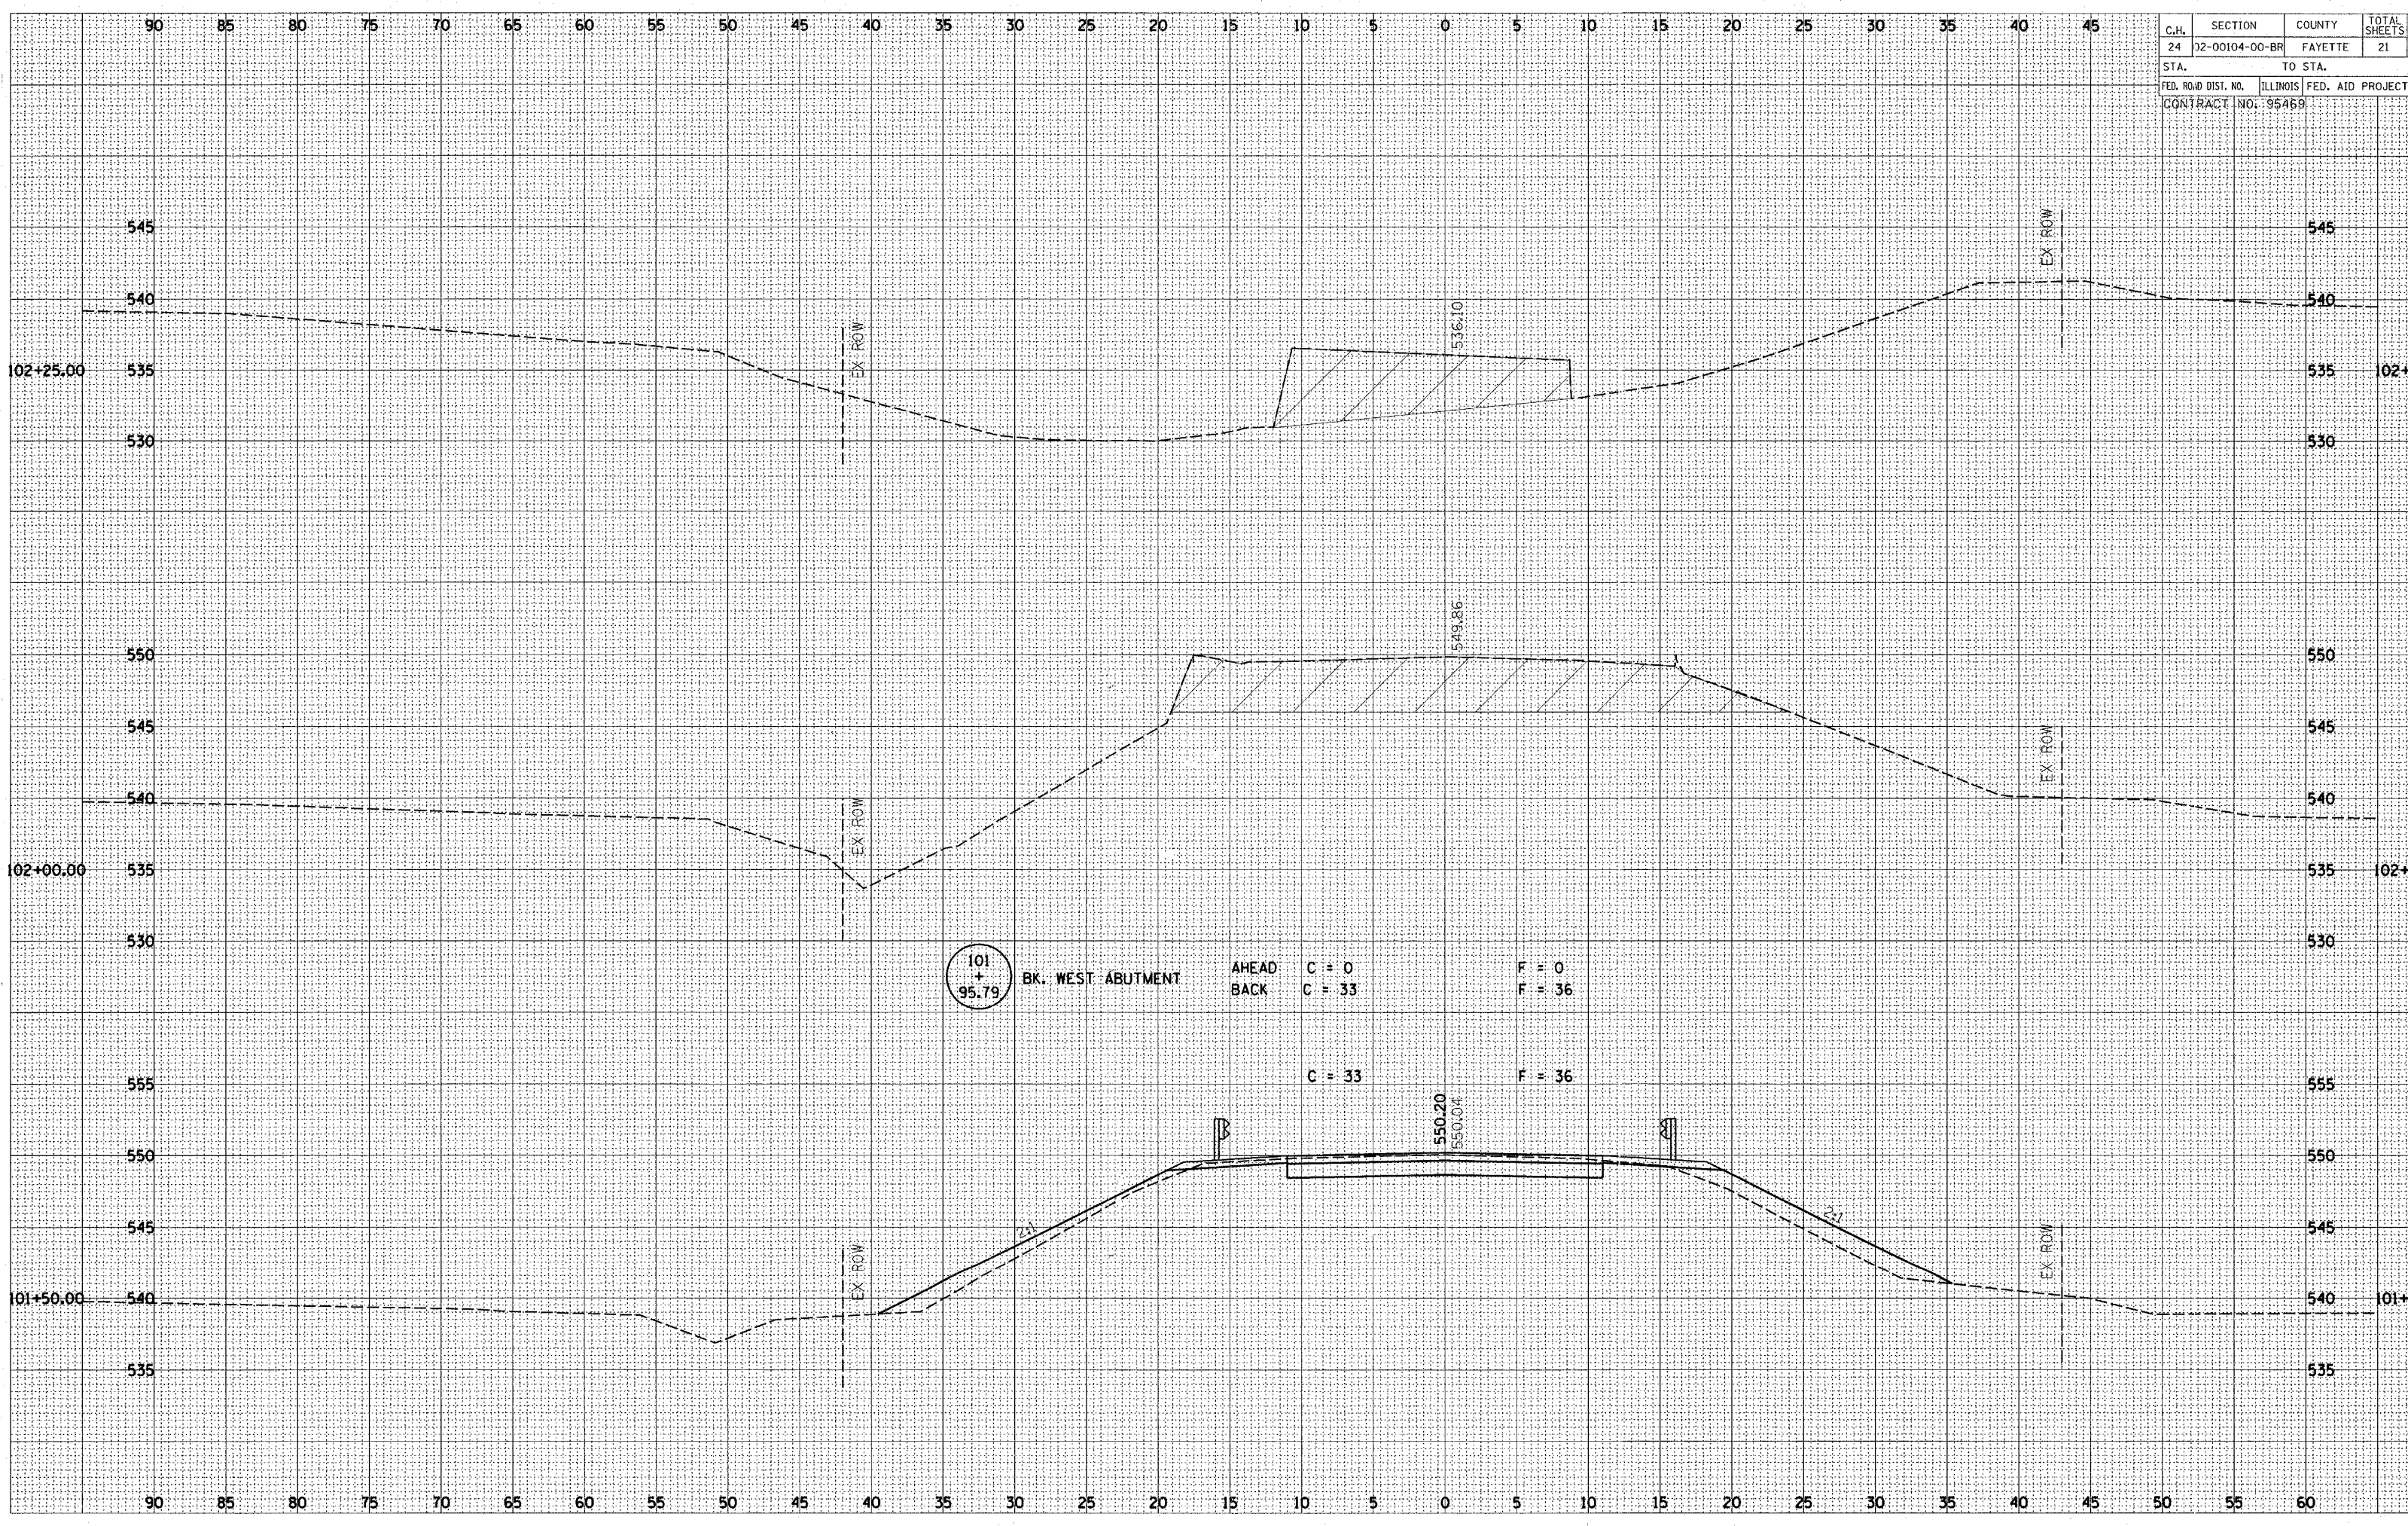

NOTE BOOK TEMPLATE AREAS CHECKED

NOTE BOOK TEMPLATE AREAS CHECKED

101 + 95.79

BK. WEST ABUTMENT

AHEAD C = 0 F = 0  
 BACK C = 33 F = 36

C = 33 F = 36

550.20

550.04

B

A

24

24

EX ROW

EX ROW

EX ROW

EX ROW

536.10

549.86

102+25.00

102+25.00

102+00.00

102+00.00

101+50.00

101+50.00

90 85 80 75 70 65 60 55 50 45 40 35 30 25 20 15 10 5 0 5 10 15 20 25 30 35 40 45

90 85 80 75 70 65 60 55 50 45 40 35 30 25 20 15 10 5 0 5 10 15 20 25 30 35 40 45 50 55 60

545

545

535

535

530

530

550

550

545

545

540

540

535

535

530

530

555

555

550

550

545

545

540

540

535

535