


APR 27, 2006 11:19 PM RAW  
 I:\AIRPORTS\DECATUR\802-06TXY\AIRPORT\ SHEETS\R-312-XS.DWG - Layout1

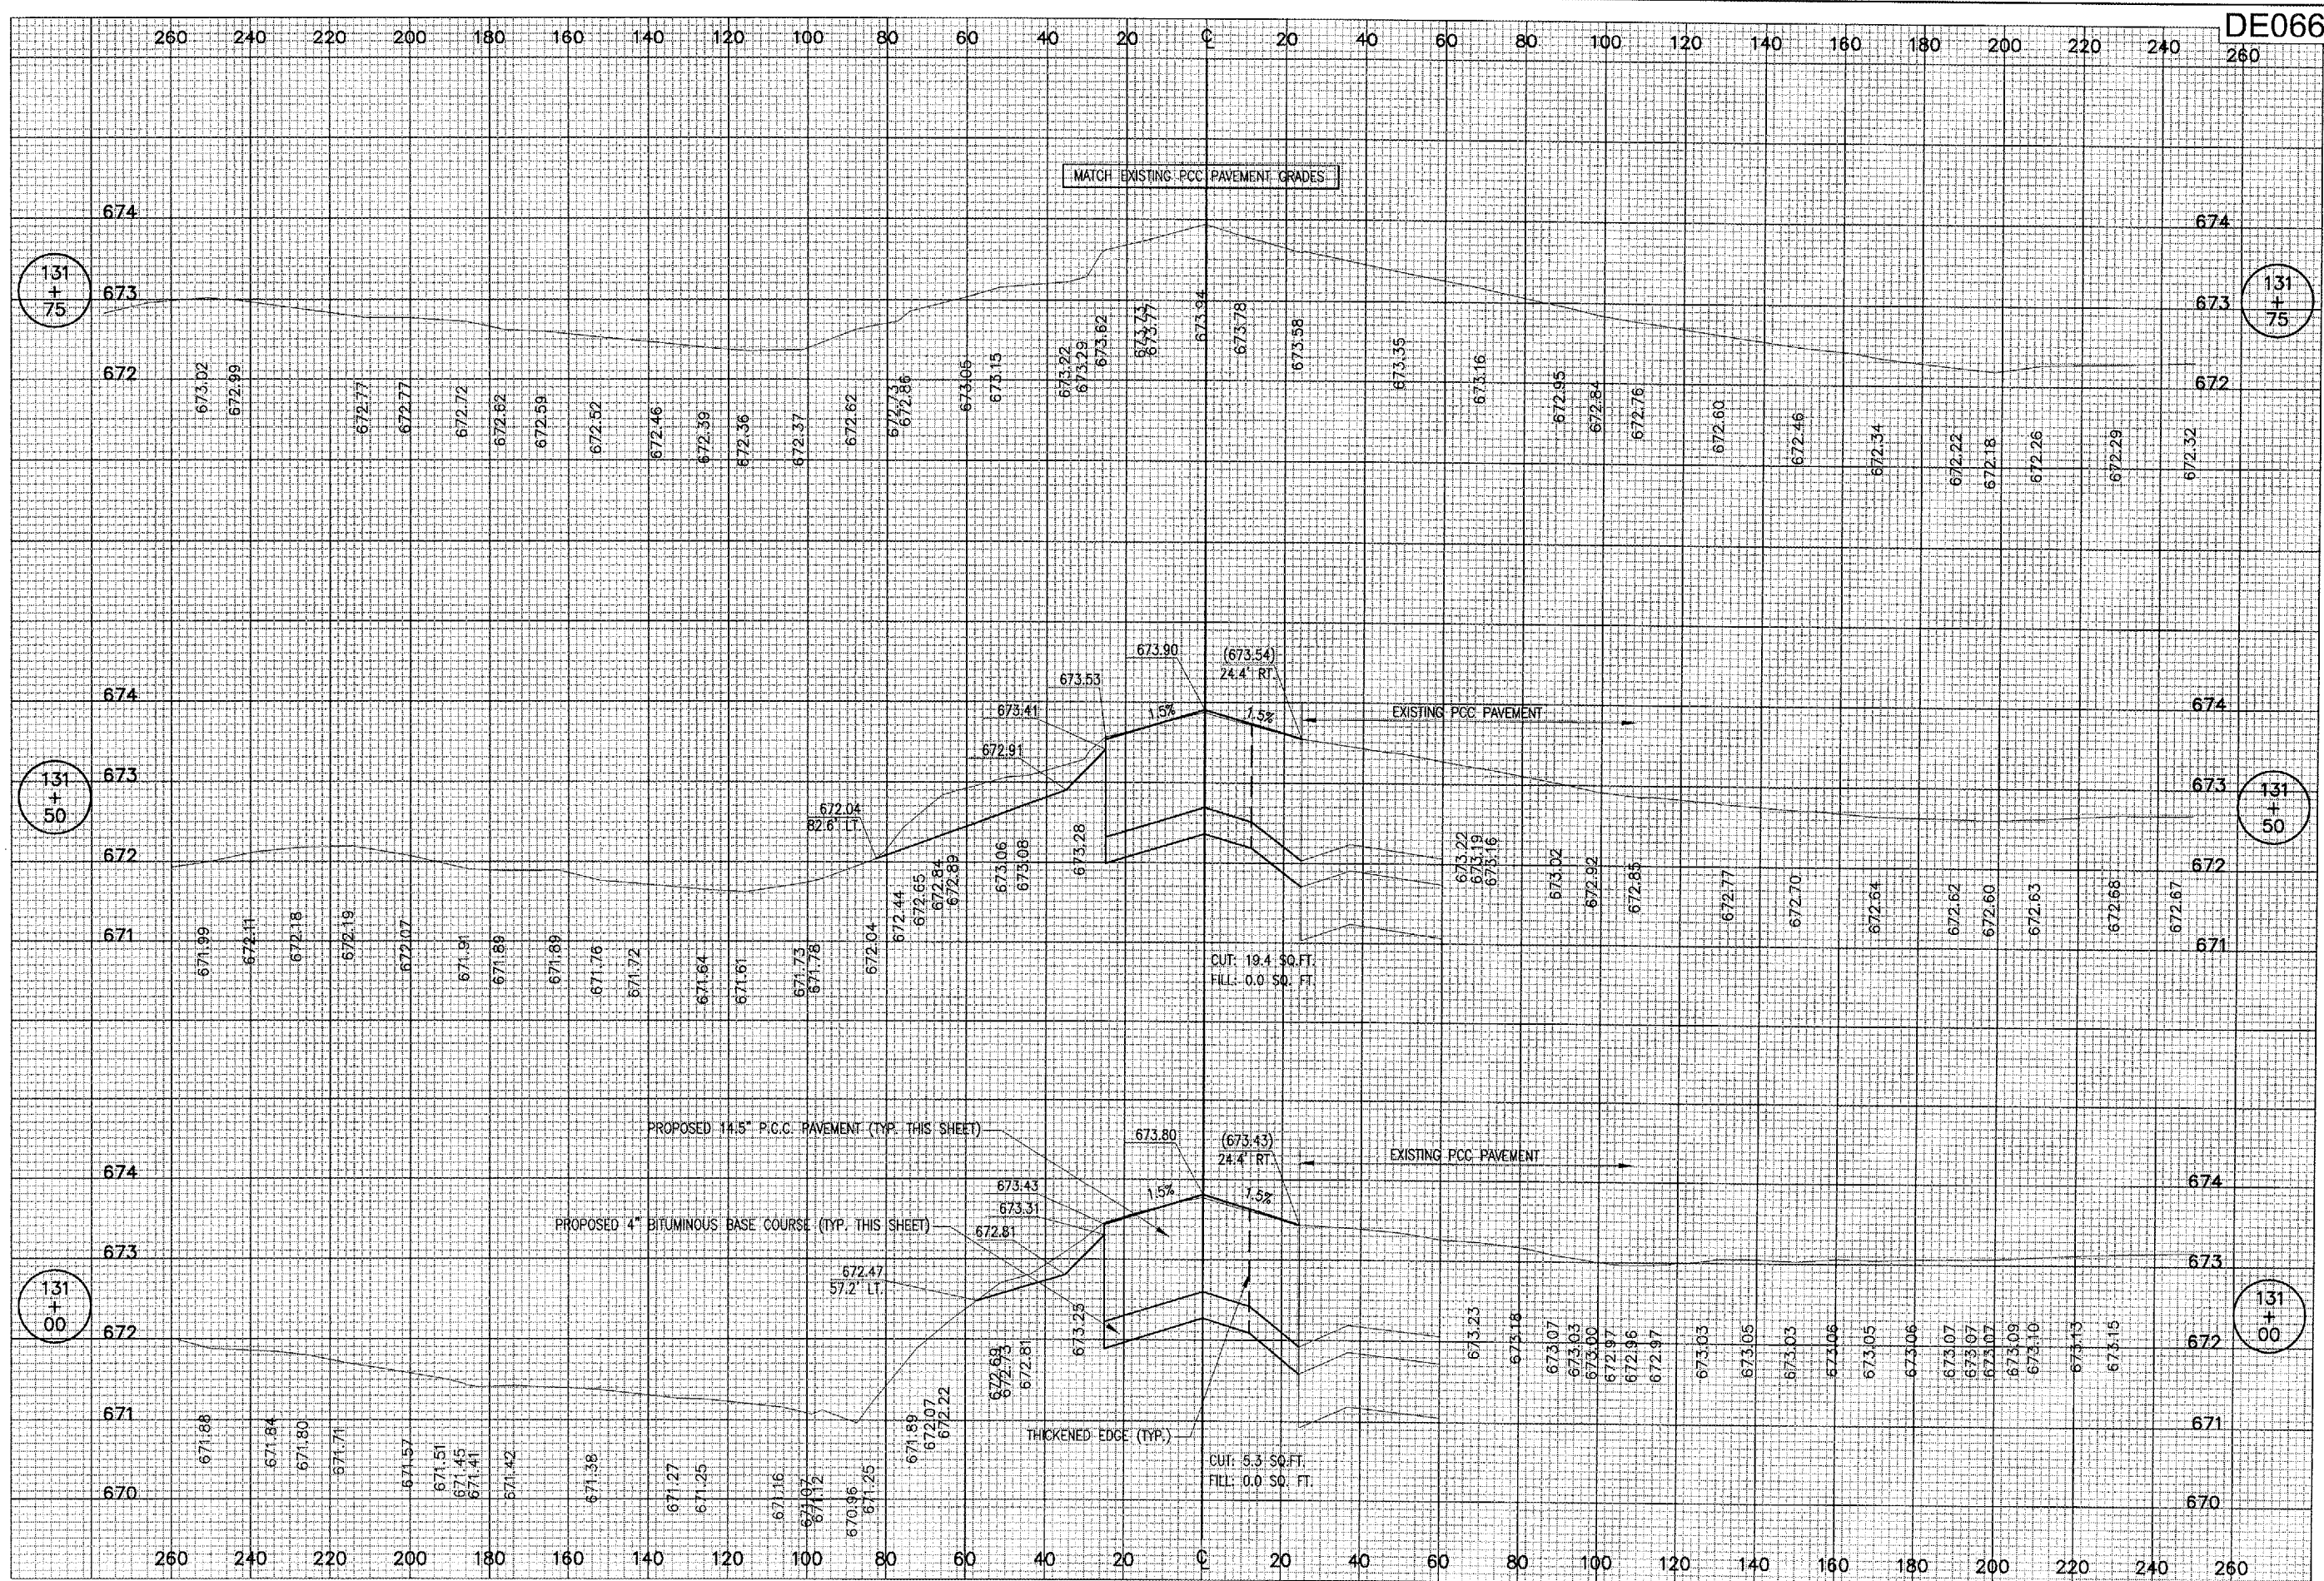

DE066

BY	
DATE	
REVISION	

**HA**  
**DECATUR AIRPORT**  
**DECATUR, ILLINOIS**  
 I.L. PROJ.: DEC-3588 A.I.P. PROJ.: 3-17-00

IE Project No.	802-06TXYD 0800
File Name	R-312-XS.DWG
Scale	
Date	02/17/06
LAYOUT	BKB 02/17/06
DRAWN	BKB 02/17/06
REVIEWED	WJM 03/31/06

**HANSON**  
 Hanson Professional Services, Inc.  
 1525 South Sixth Street  
 Springfield, Illinois 62703-2885  
 Offices Nationwide

**TAXIWAY "C"  
 RECONSTRUCTION**  
 PROPOSED  
 CROSS-SECTIONS  
 STA. 131+00 TO STA. 131+75