


FINAL SURVEY	DATE
BY	
SAVED	
PLOTTED	
NOTE BOOK	
AREAS CHECKED	
NO.	

ORIGINAL SURVEY	DATE
BY	
SAVED	
PLOTTED	
NOTE BOOK	
AREAS CHECKED	
NO.	

F.A.P. RTE.	SECTION	COUNTY	TOTAL SHEETS	SHEET NO.
337	20R-5	LAKE	562	521
STA. 99+825.000		TO STA. 104+600.000		
FED. ROAD DIST. NO.		ILLINOIS FED. AID PROJECT		
D-91-552-99		60881		

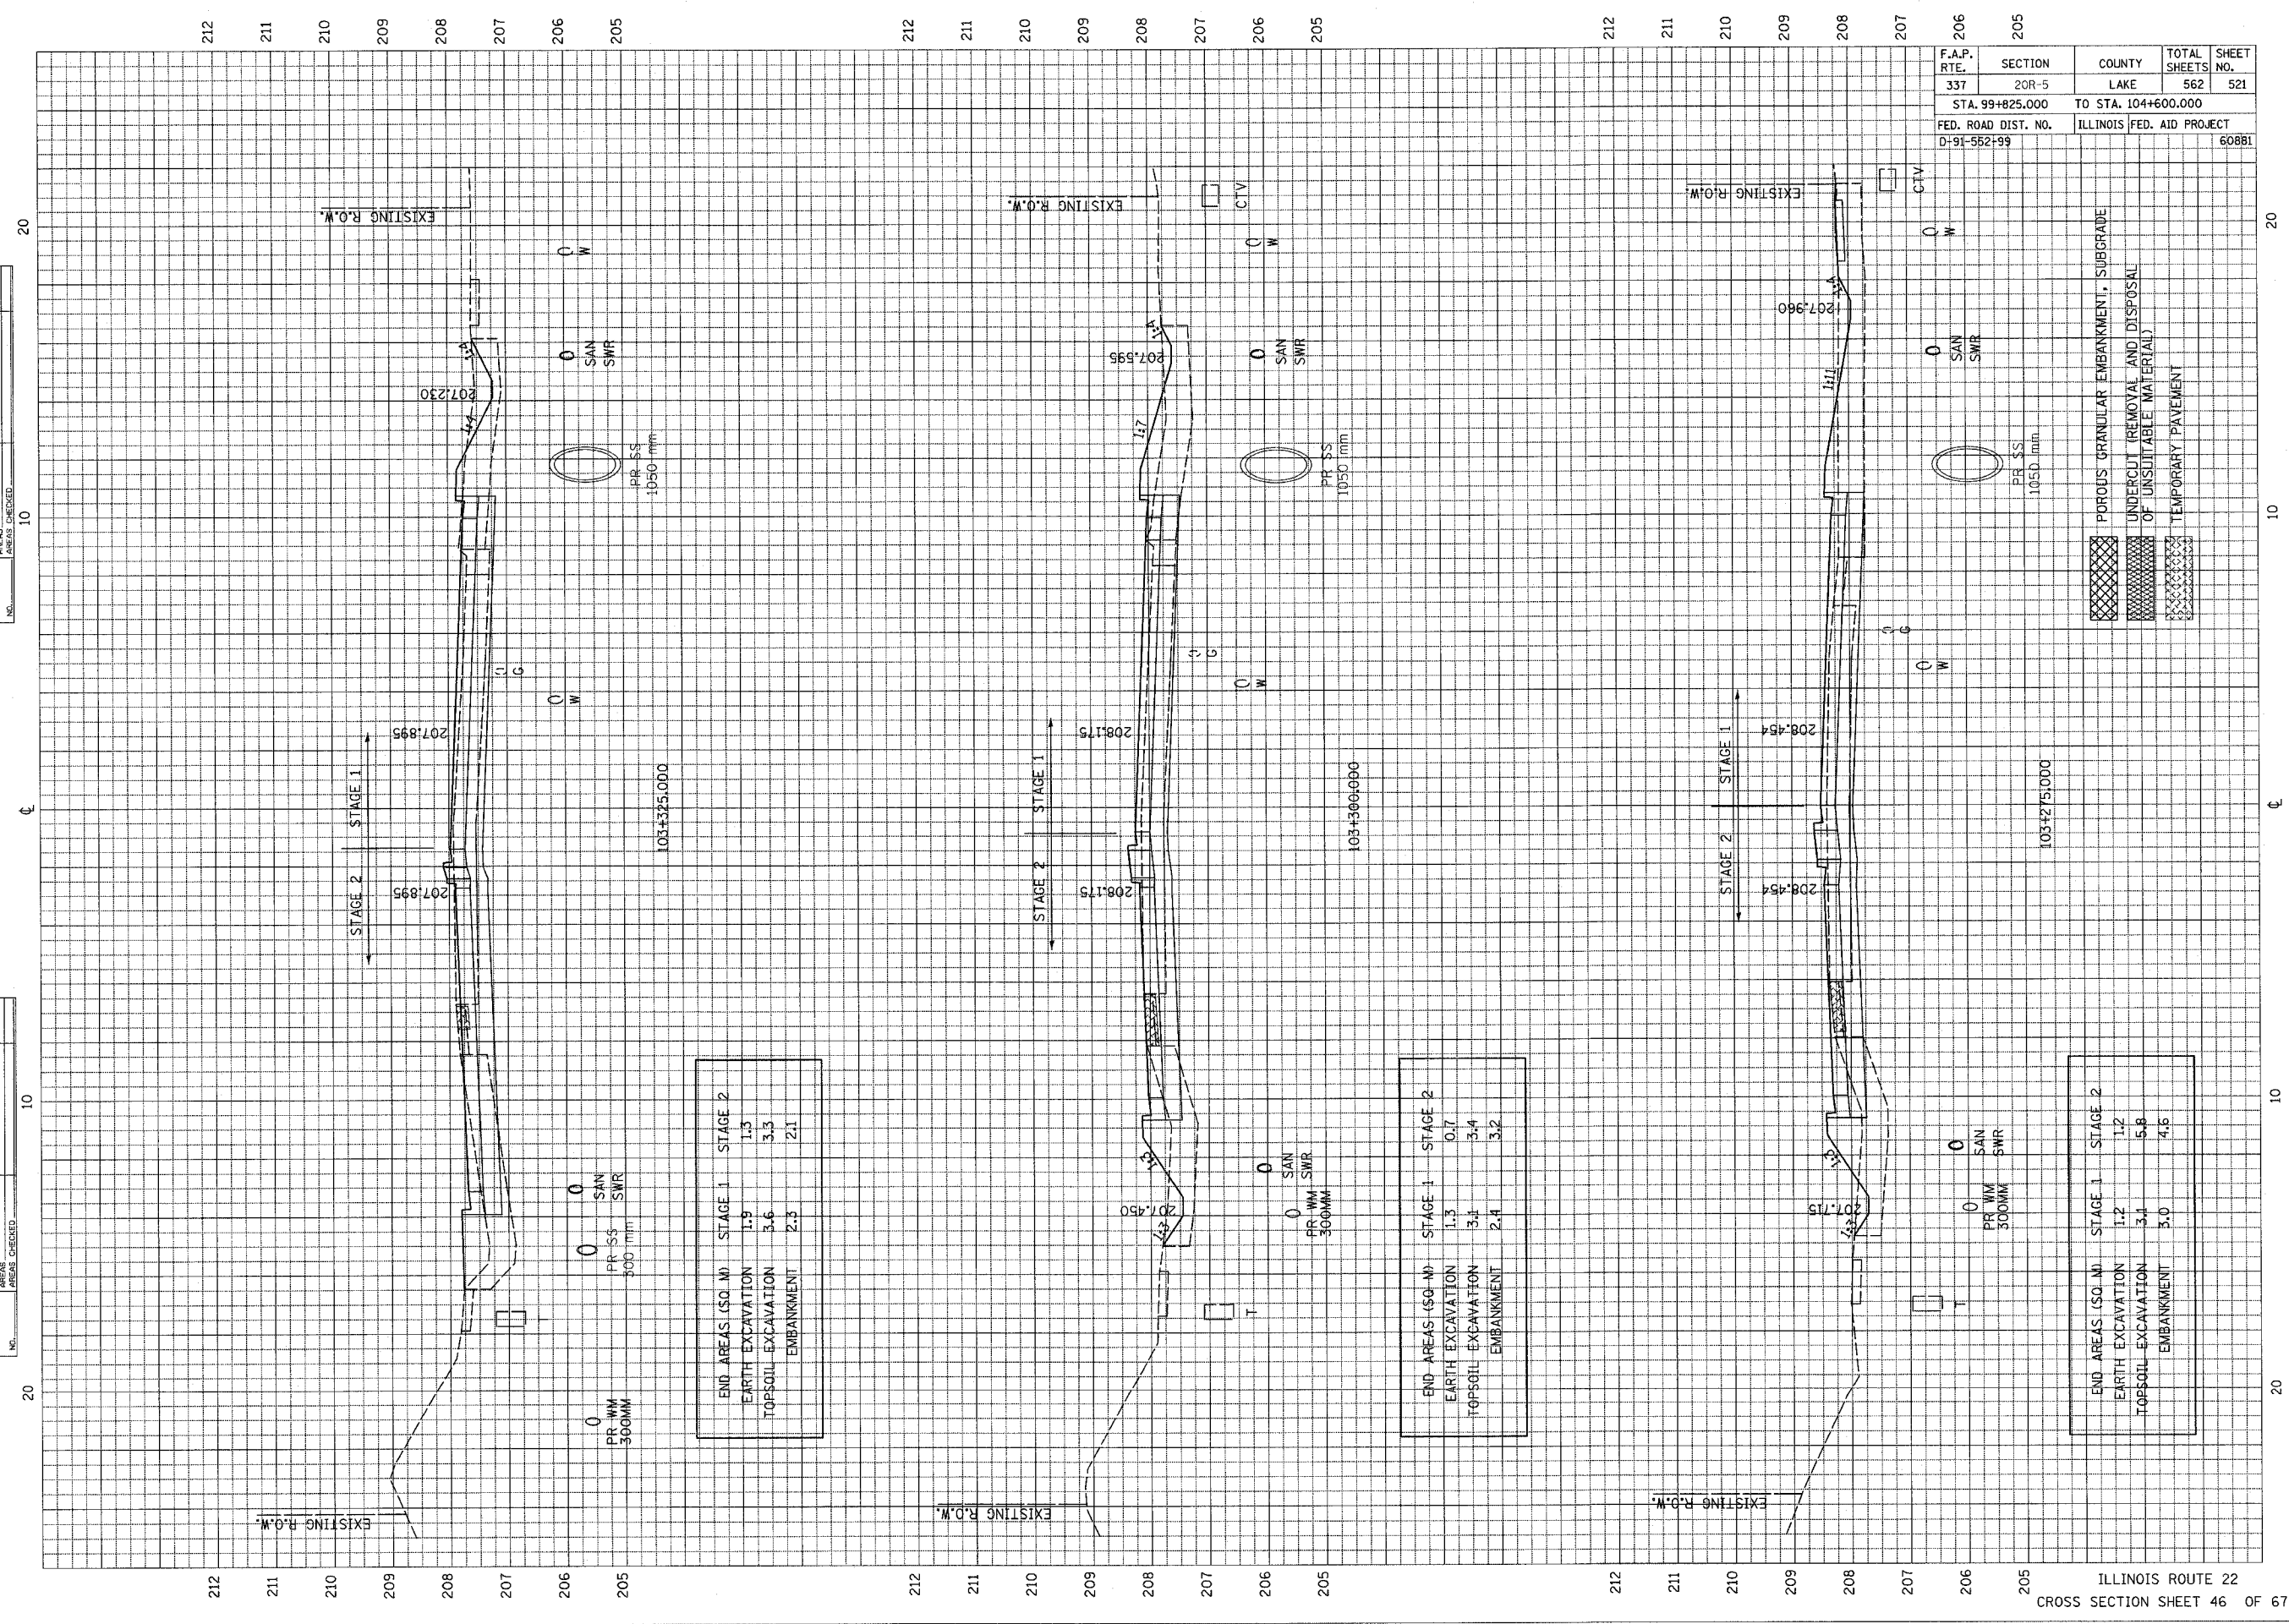

END AREAS (SQ. M)		STAGE 1	STAGE 2

END AREAS (SQ. M)		STAGE 1	STAGE 2

END AREAS (SQ. M)		STAGE 1	STAGE 2

