


IL ROUTE 56

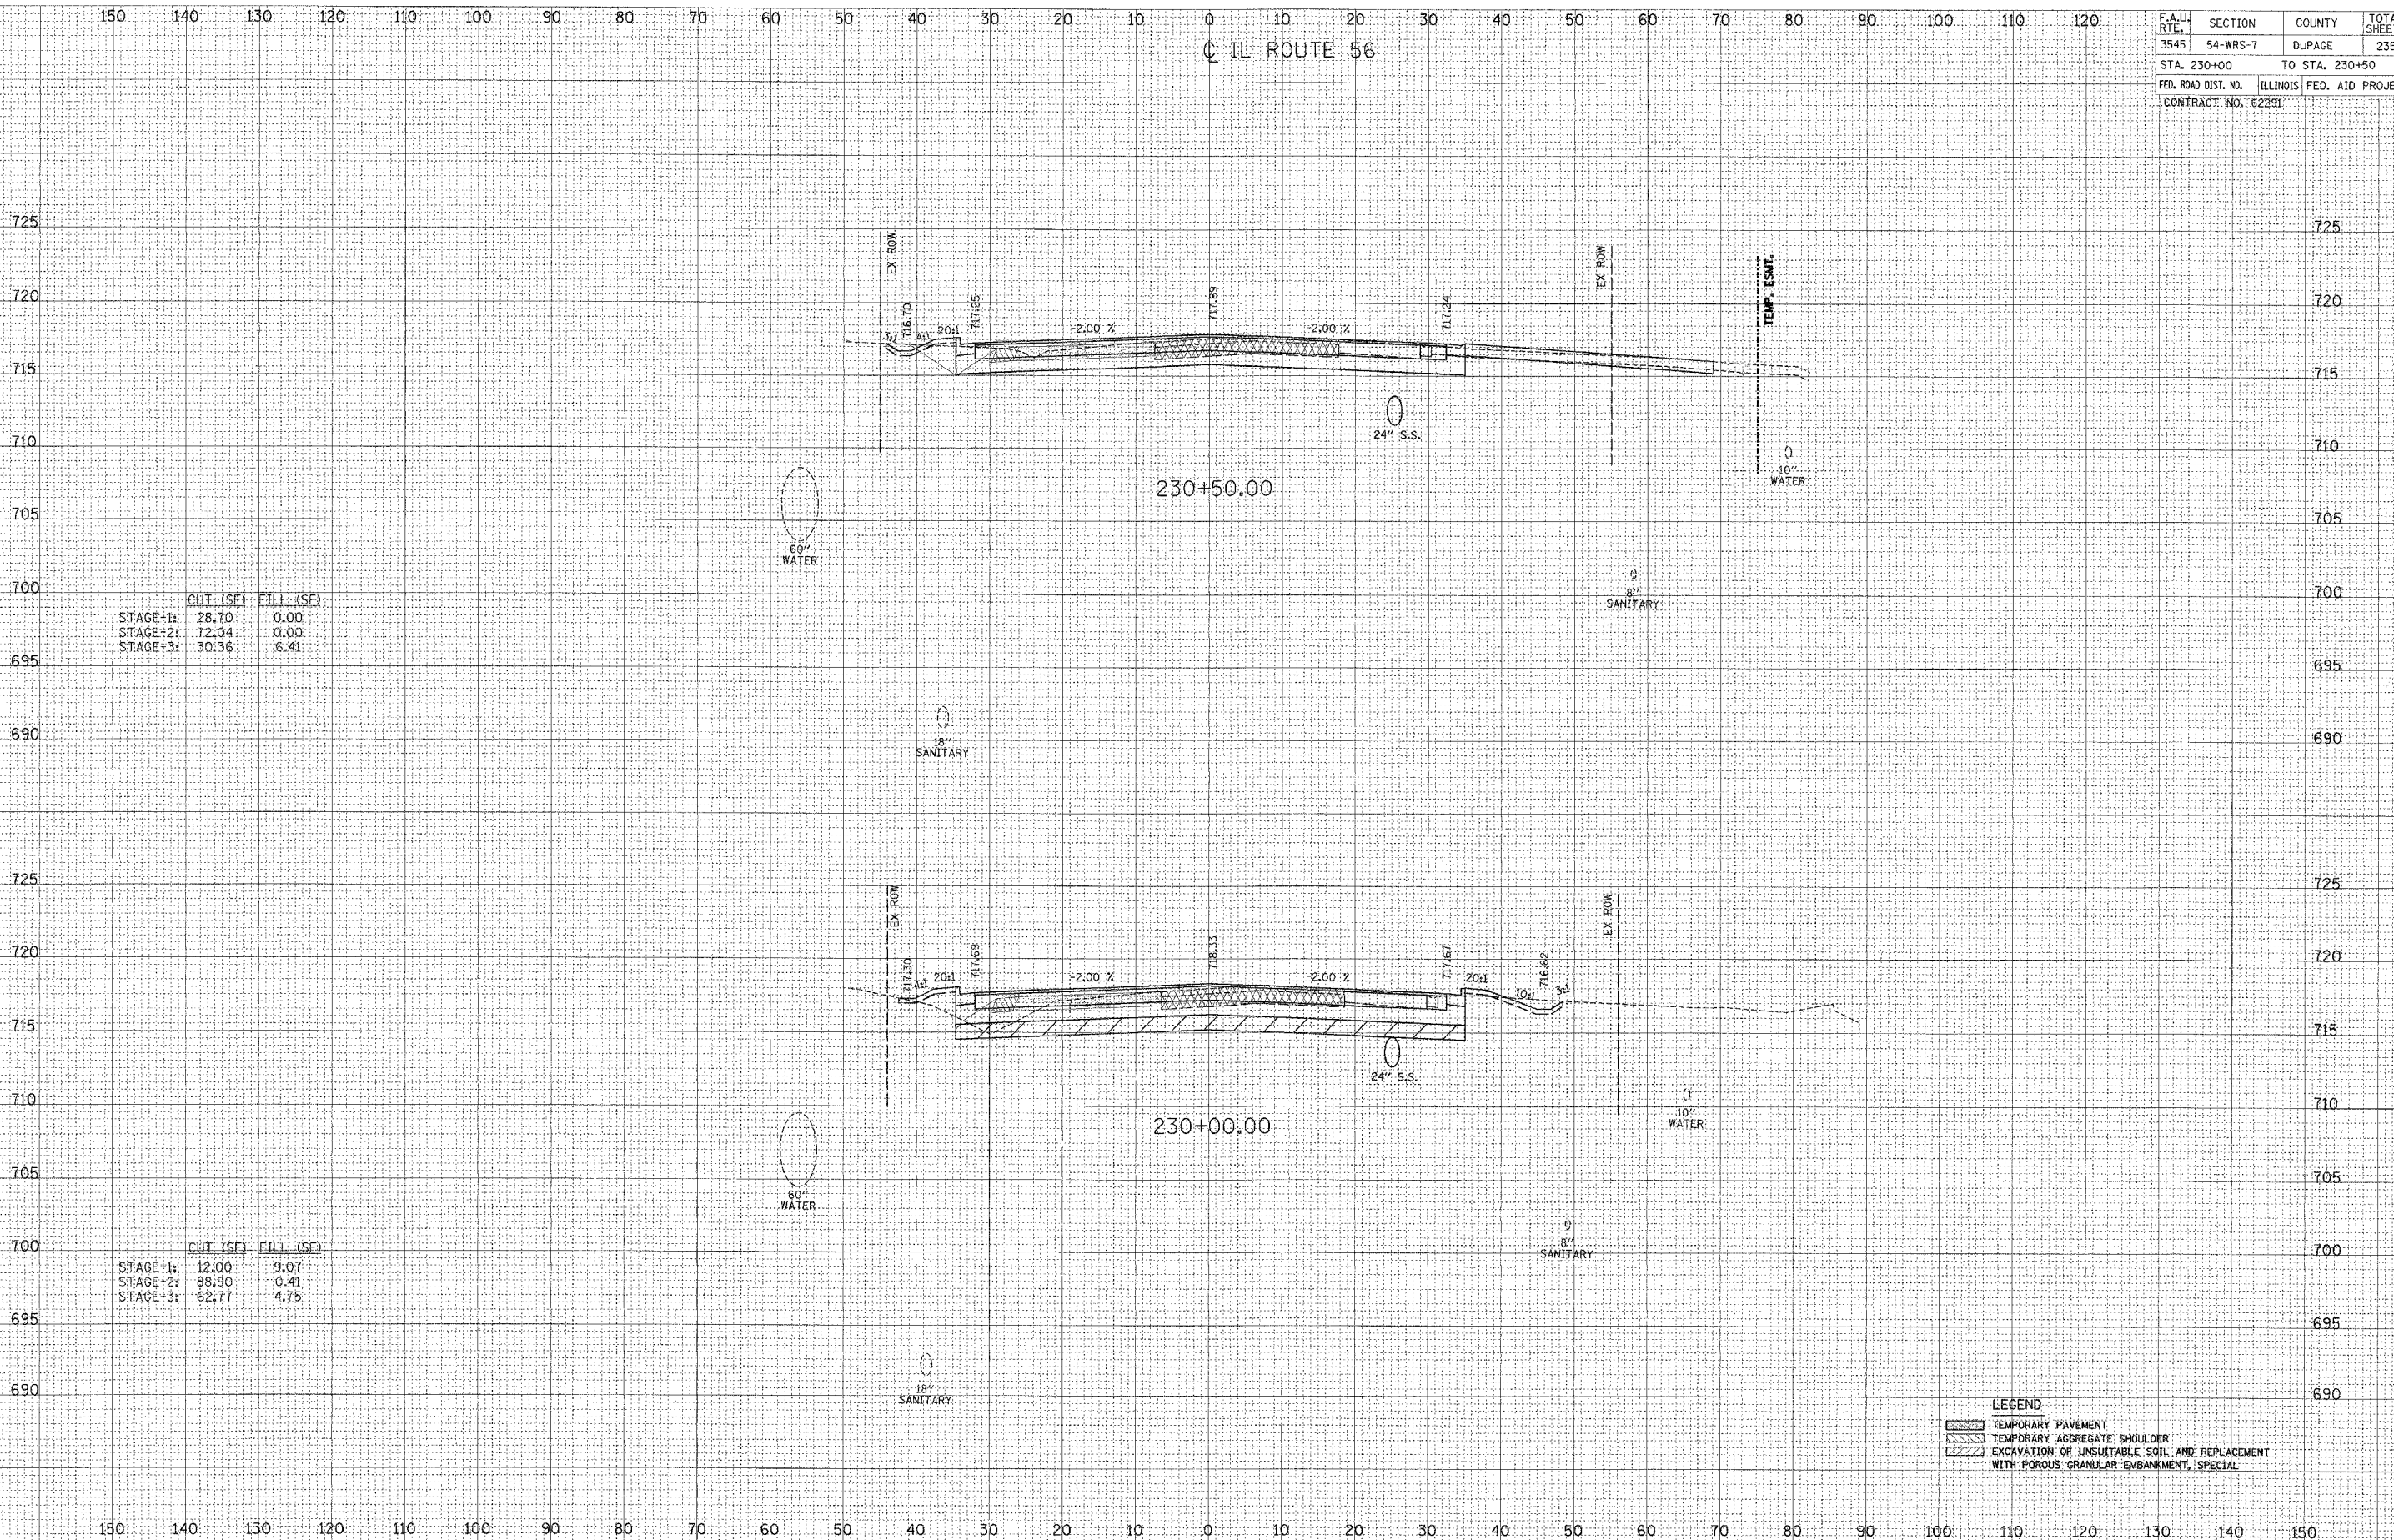

	CUT (SF)	FILL (SF)
STAGE-1:	28.70	0.00
STAGE-2:	72.04	0.00
STAGE-3:	30.36	6.41

	CUT (SF)	FILL (SF)
STAGE-1:	12.00	9.07
STAGE-2:	88.90	0.41
STAGE-3:	62.77	4.75

LEGEND

- TEMPORARY PAVEMENT
- TEMPORARY AGGREGATE SHOULDER
- EXCAVATION OF UNSUITABLE SOIL AND REPLACEMENT WITH POROUS GRANULAR EMBANKMENT, SPECIAL

FINAL SURVEY NO. \_\_\_\_\_ DATE \_\_\_\_\_

BY \_\_\_\_\_

CHECKED \_\_\_\_\_

DATE \_\_\_\_\_

NO. \_\_\_\_\_

ORIGINAL SURVEY NO. \_\_\_\_\_ DATE \_\_\_\_\_

BY \_\_\_\_\_

CHECKED \_\_\_\_\_

DATE \_\_\_\_\_

NO. \_\_\_\_\_