


IL ROUTE 56

DATE	
BY	
FINAL SURVEY	
NOTE BOOK	
TEMPLATE	
AREAS CHECKED	
NO.	

DATE	
BY	
ORIGINAL SURVEY	
NOTE BOOK	
TEMPLATE	
AREAS CHECKED	
NO.	

150 140 130 120 110 100 90 80 70 60 50 40 30 20 10 0 10 20 30 40 50 60 70 80 90 100 110 120

150 140 130 120 110 100 90 80 70 60 50 40 30 20 10 0 10 20 30 40 50 60 70 80 90 100 110 120 130 140 150

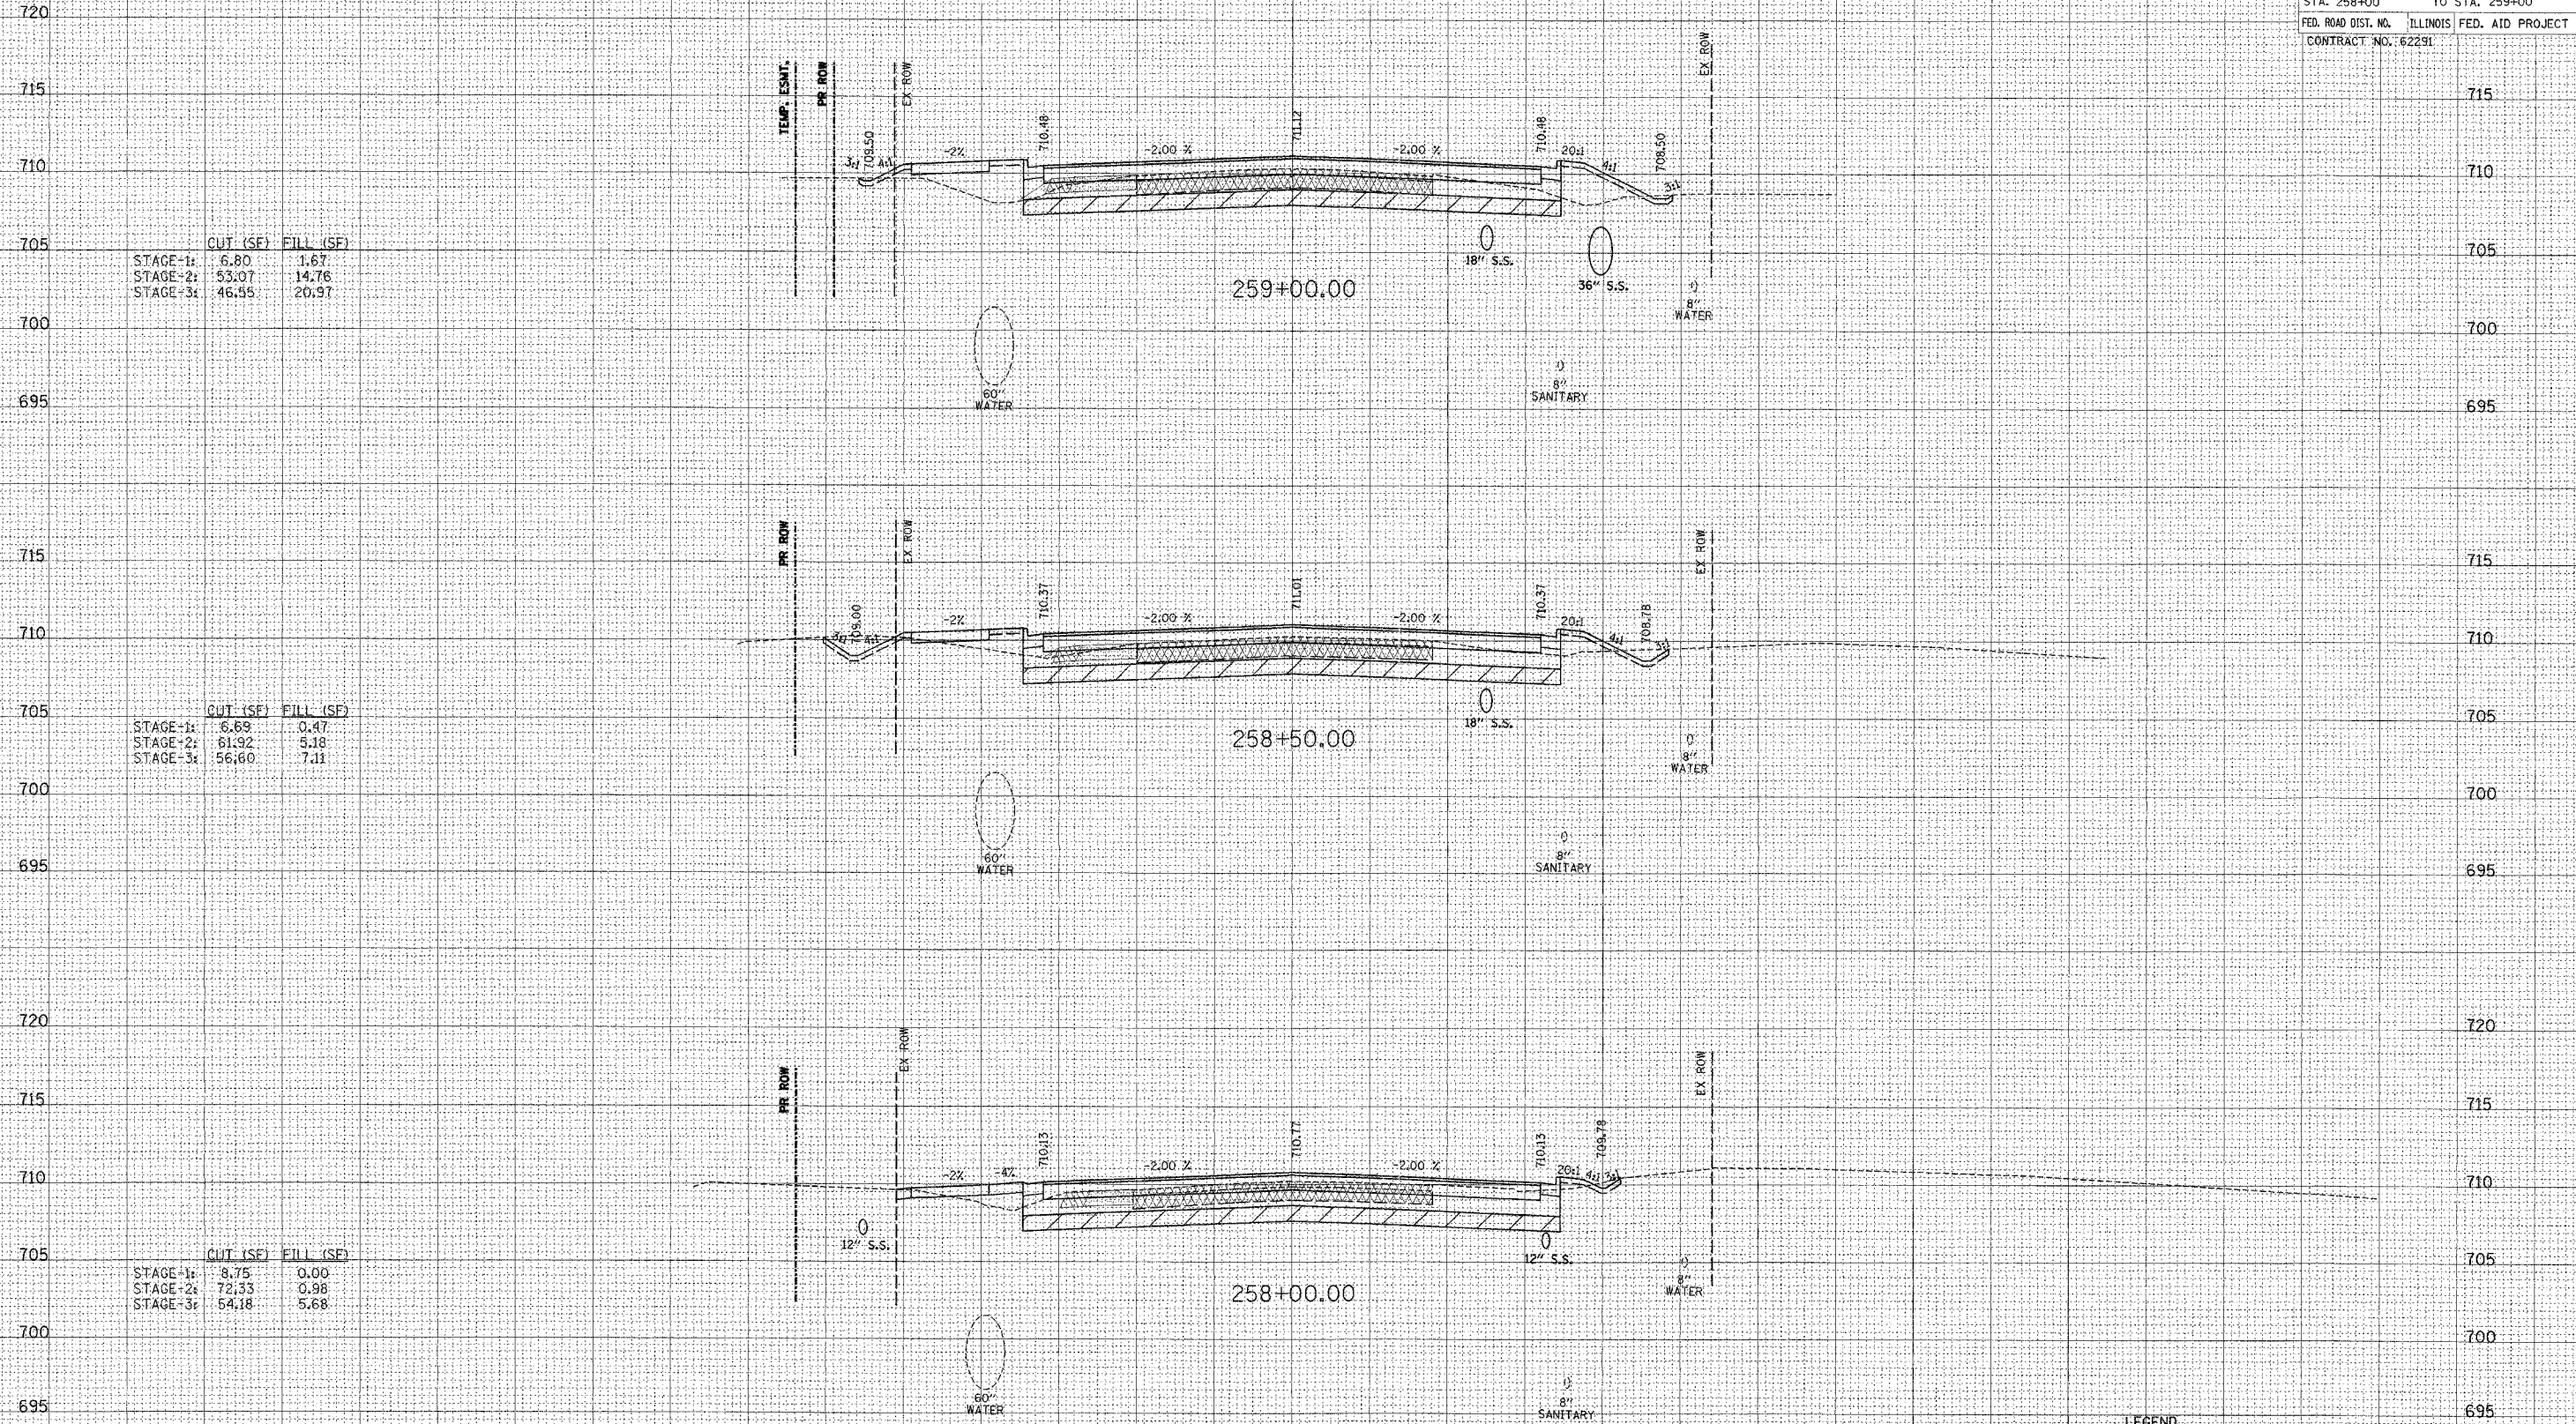

	CUT (SF)	FILL (SF)
STAGE-1:	6.80	1.67
STAGE-2:	53.07	14.76
STAGE-3:	46.99	20.97

	CUT (SF)	FILL (SF)
STAGE-1:	6.69	0.47
STAGE-2:	61.92	5.18
STAGE-3:	56.60	7.11

	CUT (SF)	FILL (SF)
STAGE-1:	8.75	0.00
STAGE-2:	72.33	0.98
STAGE-3:	54.18	5.68

LEGEND

- ▨ TEMPORARY PAVEMENT
- ▨ TEMPORARY AGGREGATE SHOULDER
- ▨ EXCAVATION OF UNSUITABLE SOIL AND REPLACEMENT WITH POROUS GRANULAR EMBANKMENT, SPECIAL