


SURVEYED
 PLOTTED
 TEMPLATE
 NOTE BOOK
 AREAS CHECKED
 NO.

ORIGINAL SURVEY
 PLOTTED
 TEMPLATE
 NOTE BOOK
 AREAS CHECKED
 NO.

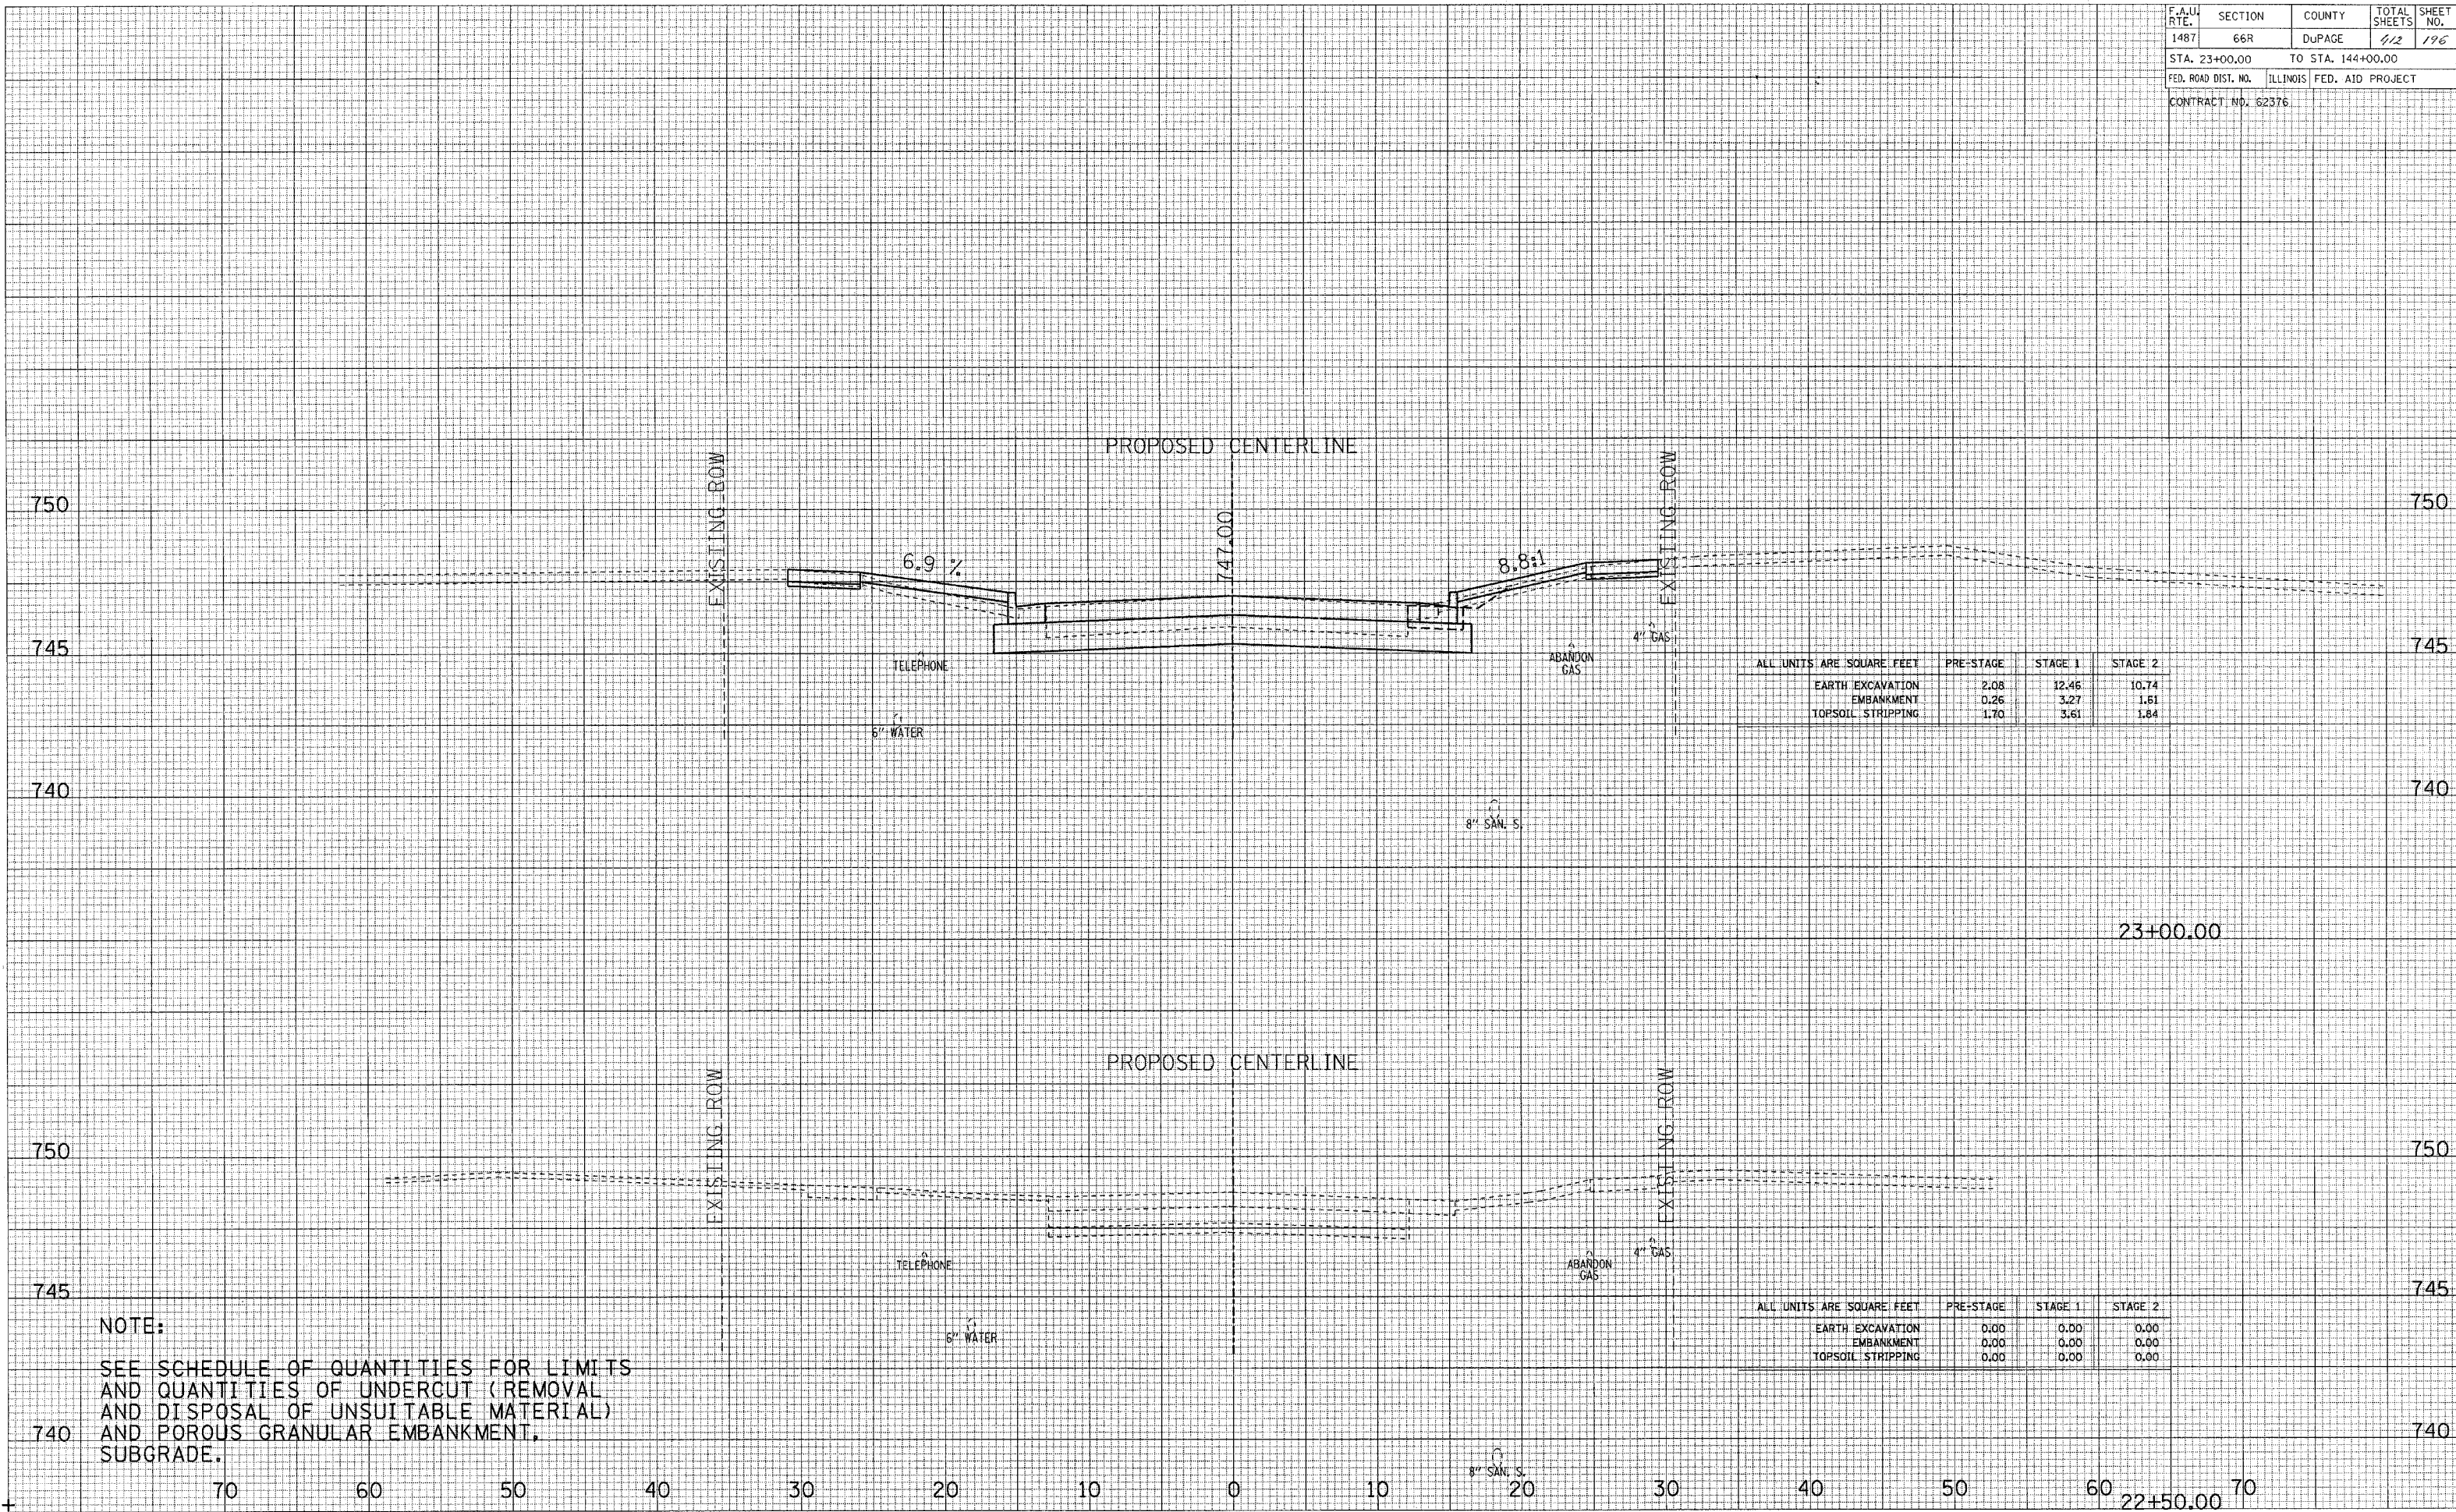

ALL UNITS ARE SQUARE FEET	PRE-STAGE	STAGE 1	STAGE 2
EARTH EXCAVATION	2.08	12.46	10.74
EMBANKMENT	0.26	3.27	1.51
TOPSOIL STRIPPING	1.70	3.61	1.84

ALL UNITS ARE SQUARE FEET	PRE-STAGE	STAGE 1	STAGE 2
EARTH EXCAVATION	0.00	0.00	0.00
EMBANKMENT	0.00	0.00	0.00
TOPSOIL STRIPPING	0.00	0.00	0.00

NOTE:
 SEE SCHEDULE OF QUANTITIES FOR LIMITS
 AND QUANTITIES OF UNDERCUT (REMOVAL
 AND DISPOSAL OF UNSUITABLE MATERIAL)
 AND POROUS GRANULAR EMBANKMENT,
 SUBGRADE.

MAPLE AVENUE CROSS SECTIONS