


SURVEYED
 PLOTTED
 NOTE BOOK
 NO.

ORIGINAL
 SURVEY
 NOTE BOOK
 NO.

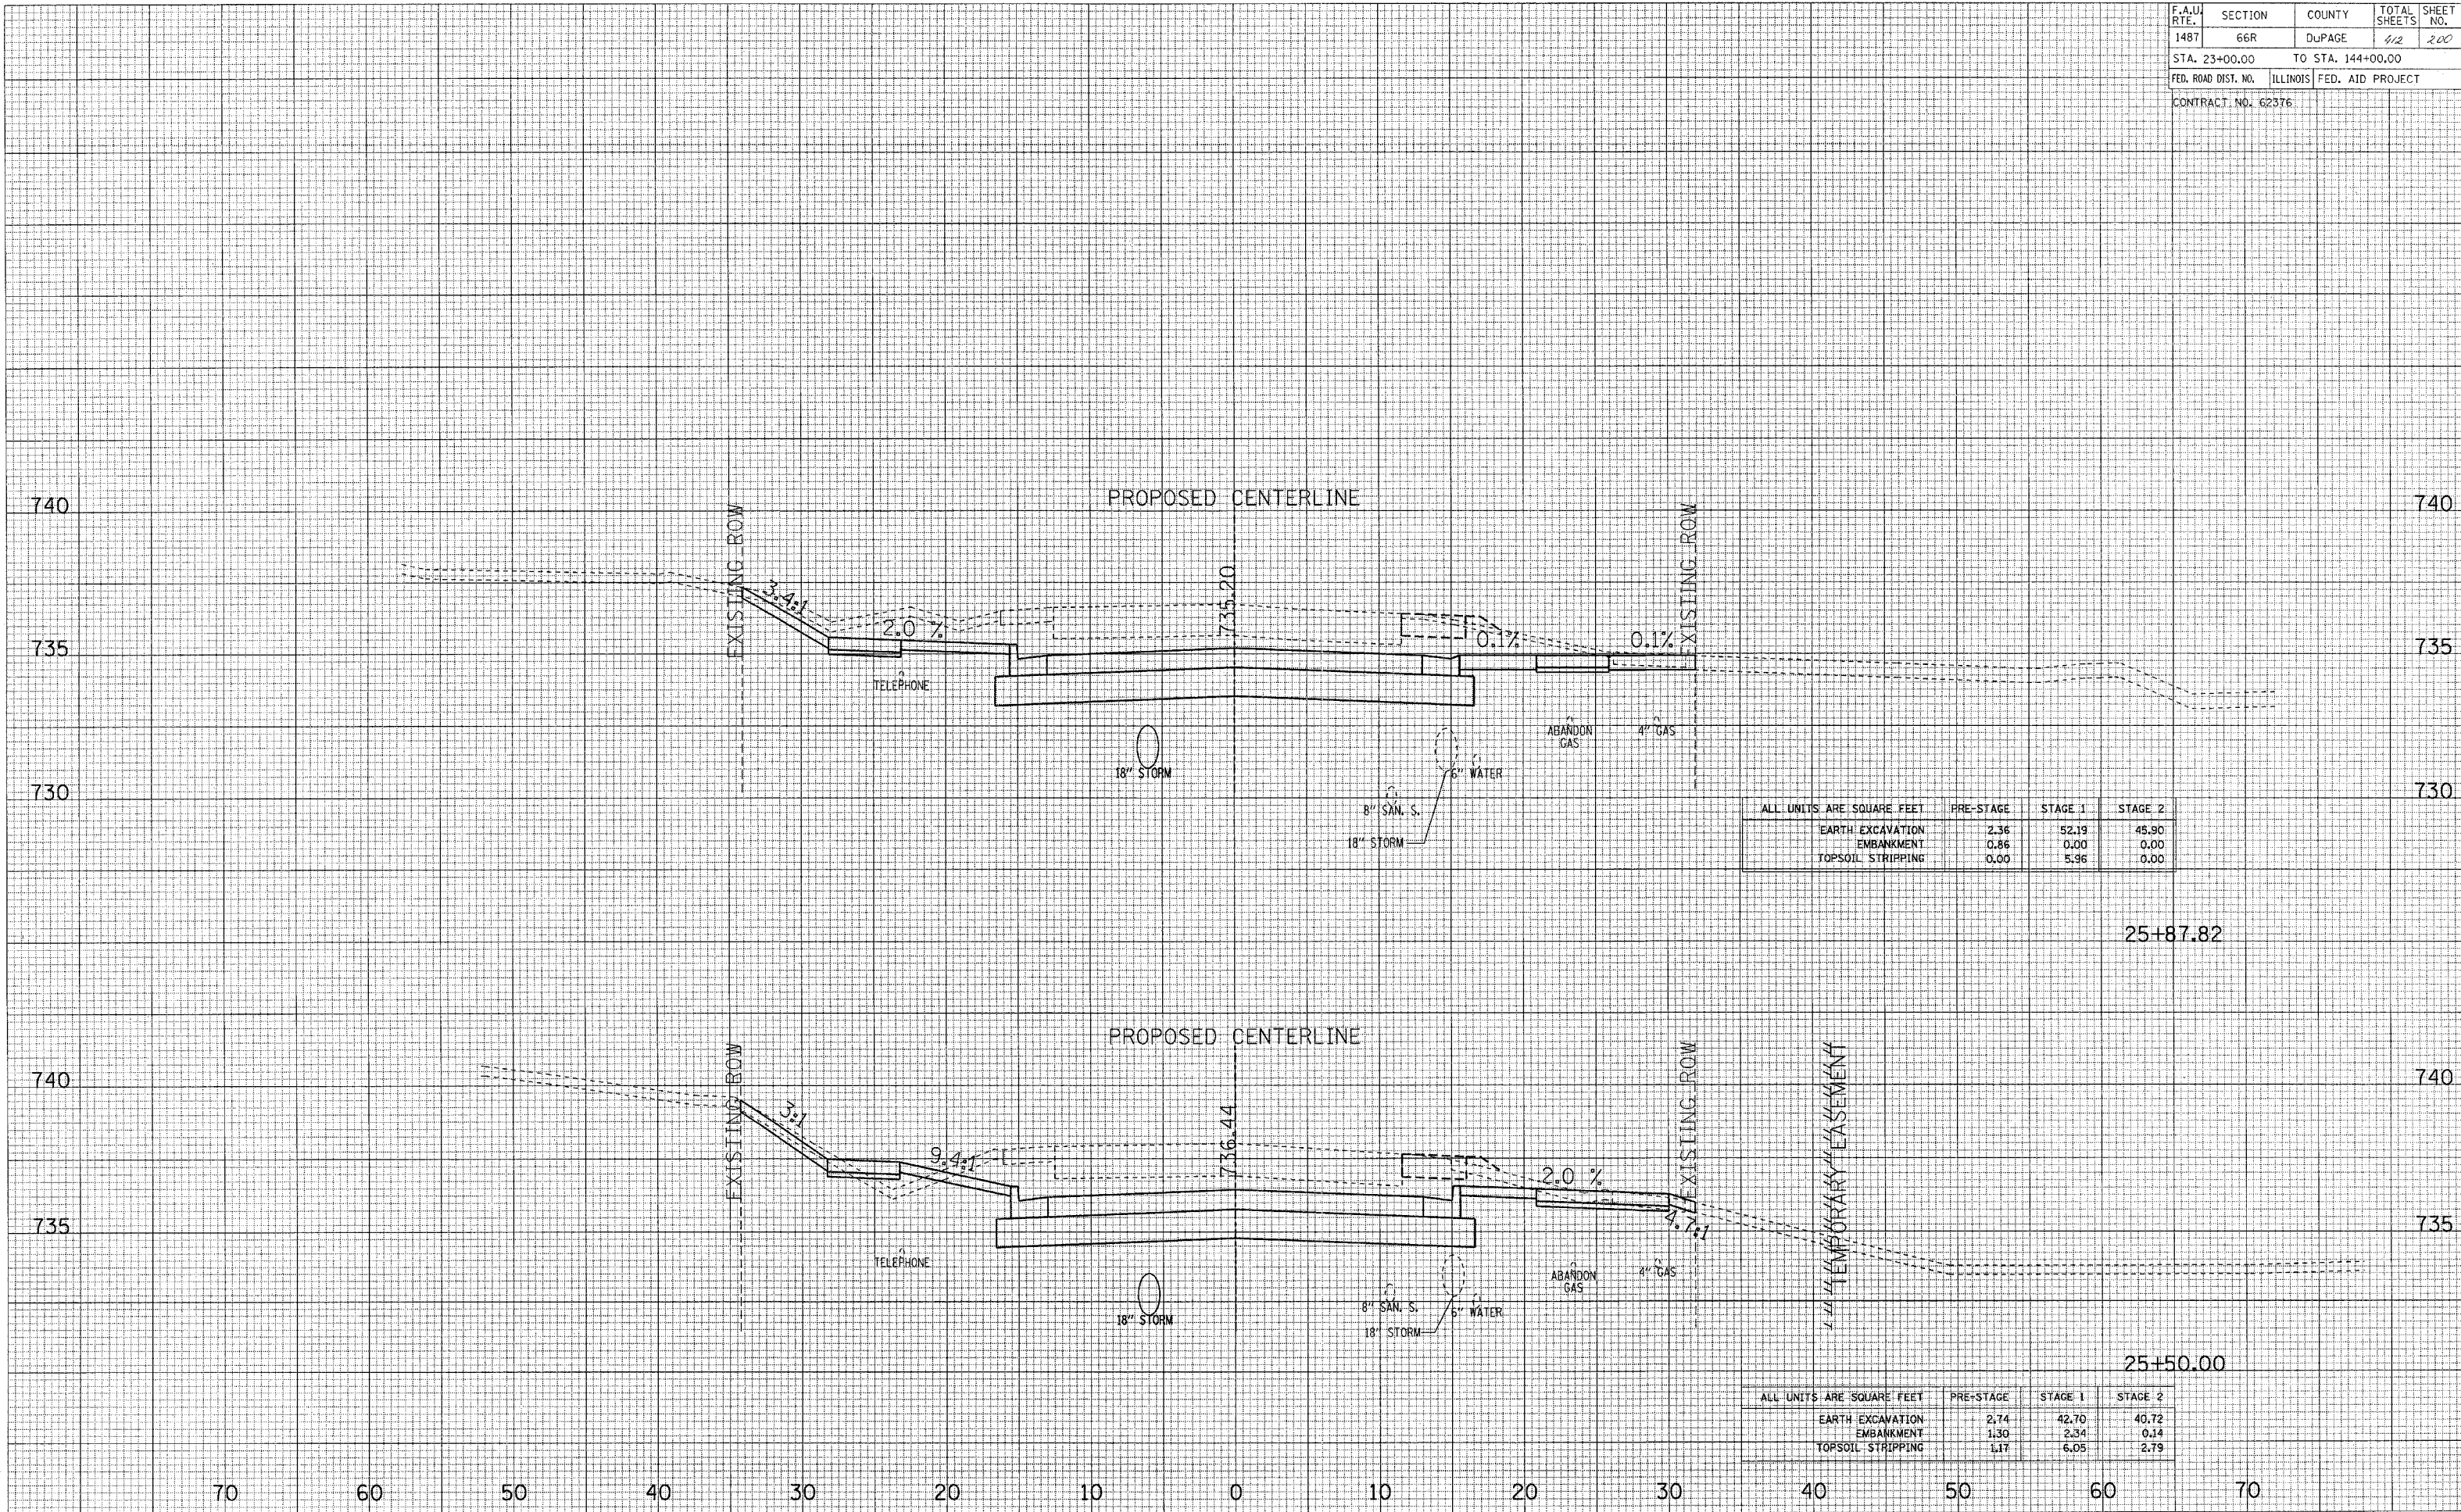

ALL UNITS ARE SQUARE FEET	PRE-STAGE	STAGE 1	STAGE 2
EARTH EXCAVATION	2.36	52.19	45.90
EMBANKMENT	0.86	0.00	0.00
TOPSOIL STRIPPING	0.00	5.96	0.00

25+87.82

ALL UNITS ARE SQUARE FEET	PRE-STAGE	STAGE 1	STAGE 2
EARTH EXCAVATION	2.74	42.70	40.72
EMBANKMENT	1.30	2.34	0.14
TOPSOIL STRIPPING	1.17	6.05	2.79

25+50.00

MAPLE AVENUE CROSS SECTIONS