


F.A.U. RTE.	SECTION	COUNTY	TOTAL SHEETS	SHEET NO.
1487	66R	DuPAGE	412	204
STA. 23+00.00		TO STA. 144+00.00		
FED. ROAD DIST. NO.		ILLINOIS FED. AID PROJECT		
CONTRACT NO. 62376				

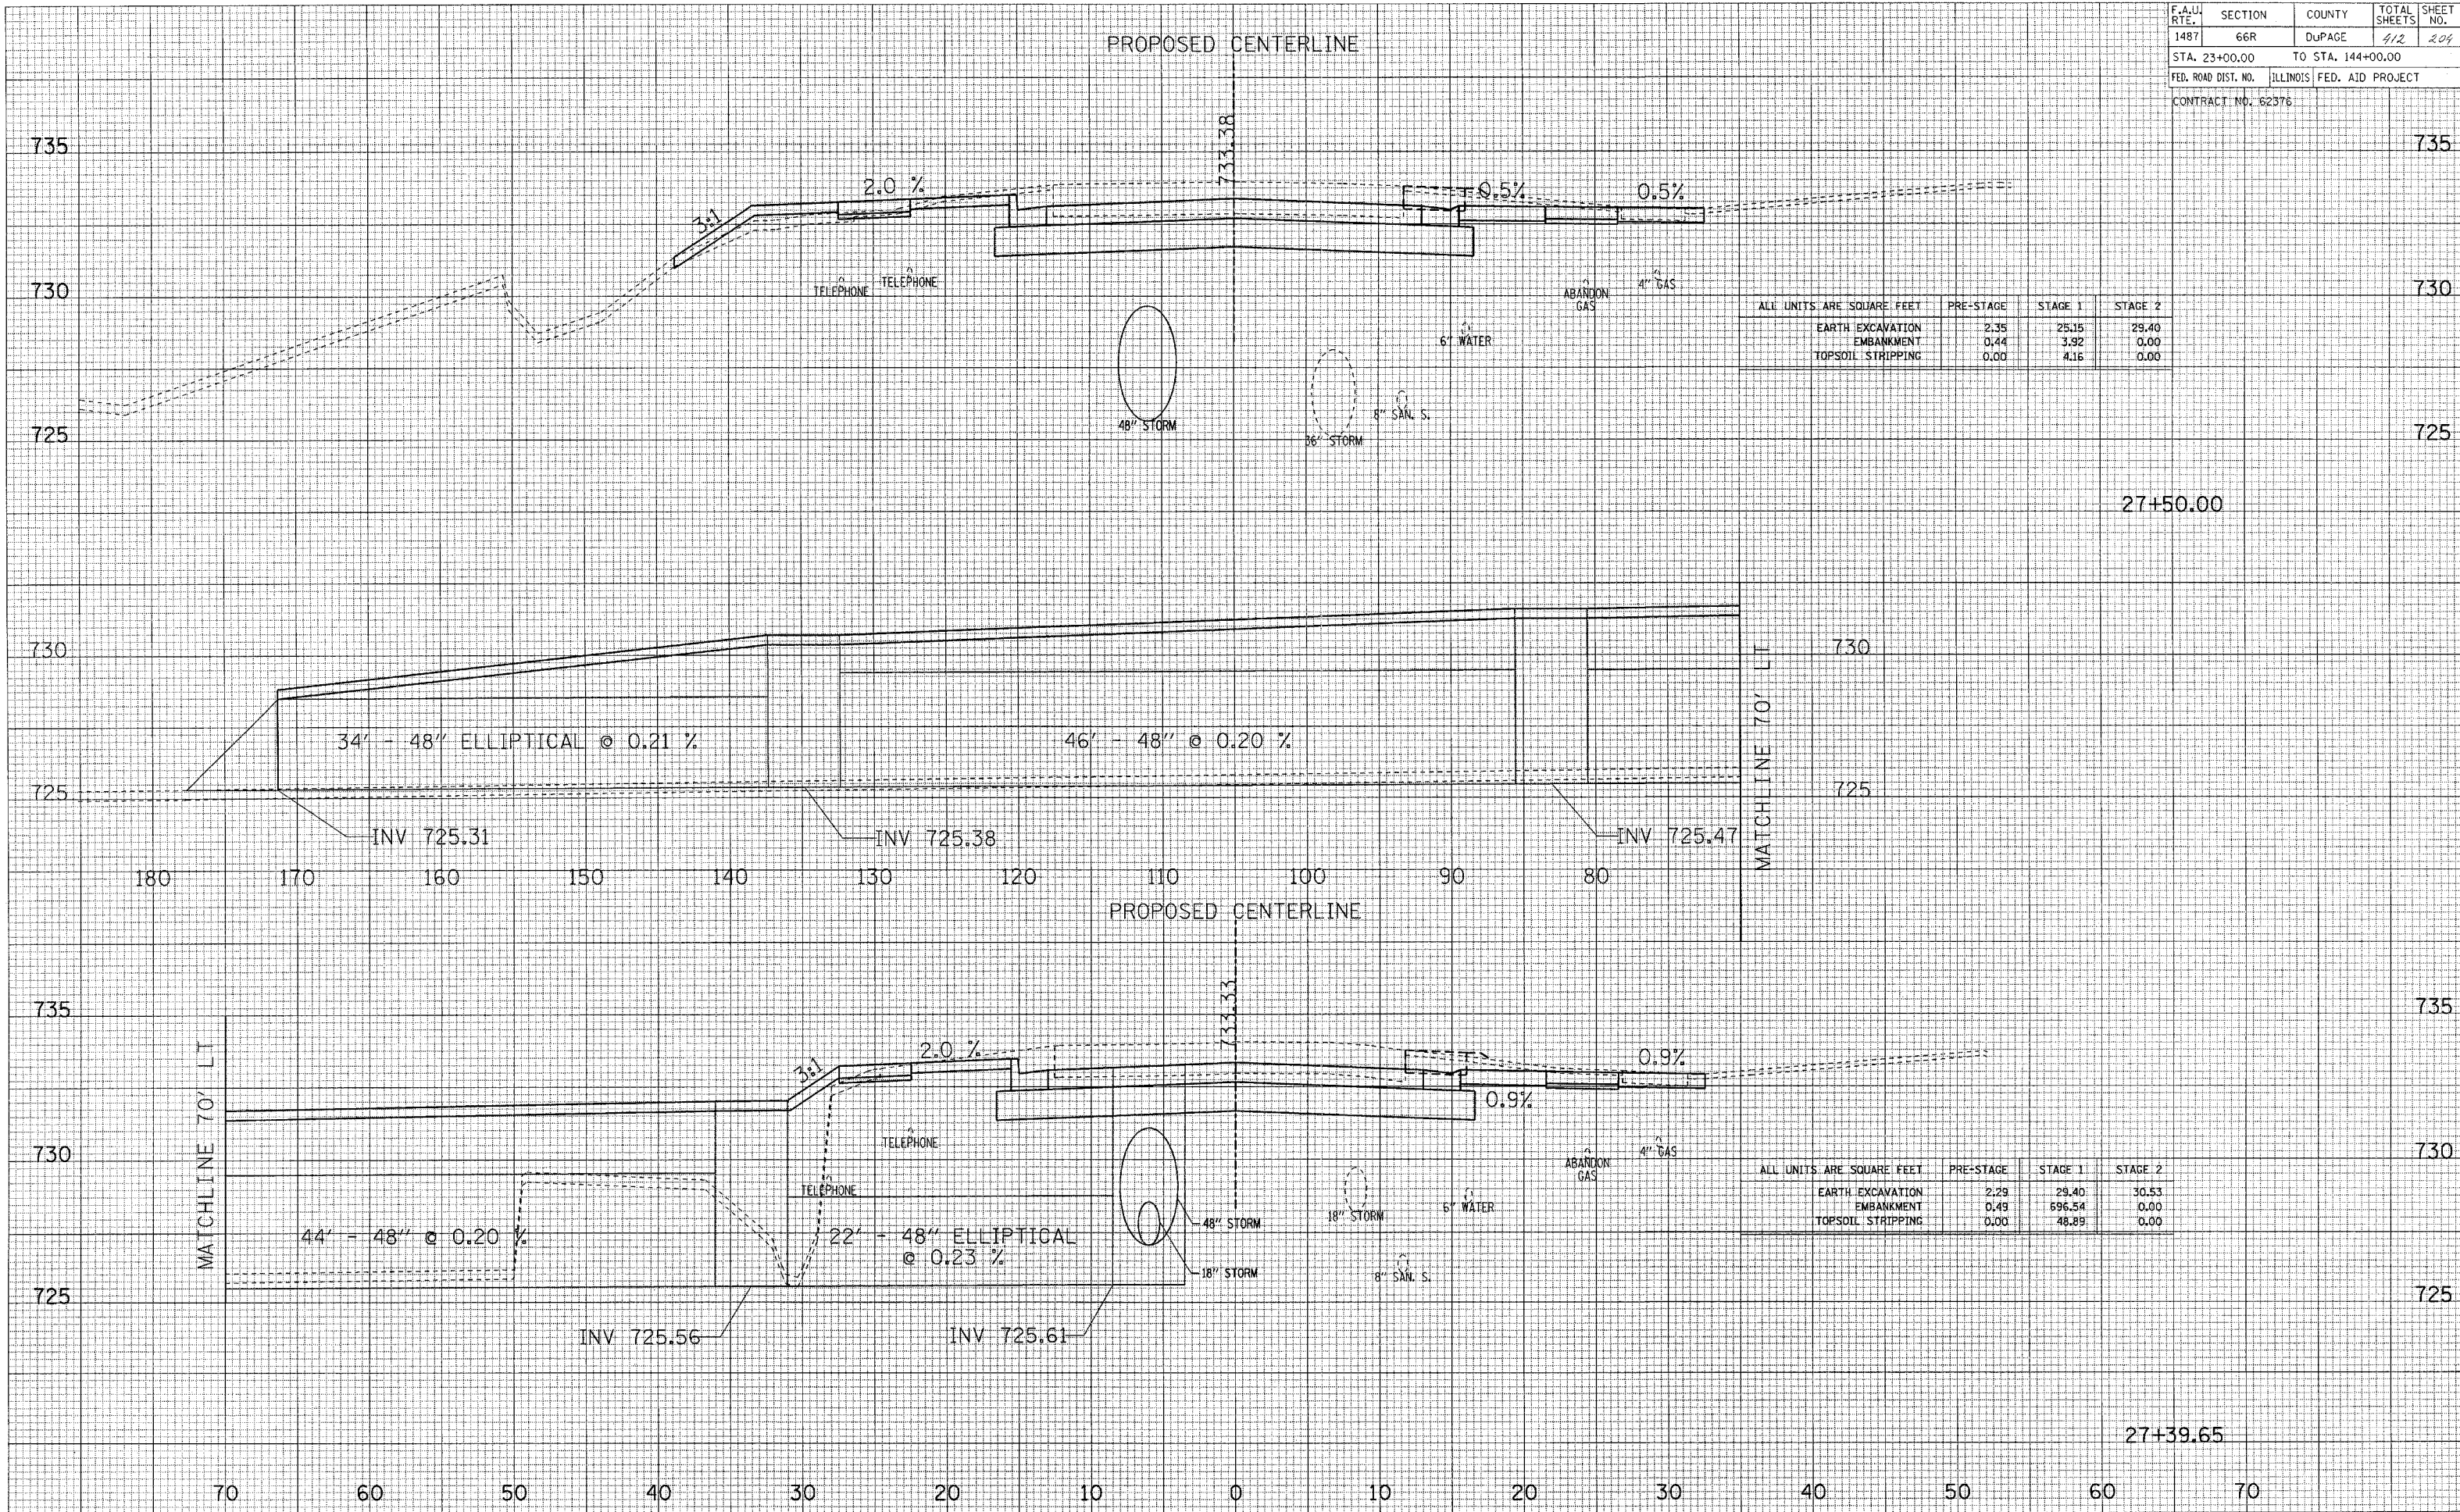

ALL UNITS ARE SQUARE FEET	PRE-STAGE	STAGE 1	STAGE 2
EARTH EXCAVATION	2.35	25.15	29.40
EMBANKMENT	0.44	3.92	0.00
TOPSOIL STRIPPING	0.00	4.16	0.00

ALL UNITS ARE SQUARE FEET	PRE-STAGE	STAGE 1	STAGE 2
EARTH EXCAVATION	2.29	29.40	30.53
EMBANKMENT	0.49	696.54	0.00
TOPSOIL STRIPPING	0.00	48.89	0.00

MAPLE AVENUE CROSS SECTIONS