


F.A.U. RTE.	SECTION	COUNTY	TOTAL SHEETS	SHEET NO.
1487	66R	DuPAGE	412	205
STA. 23+00.00		TO STA. 144+00.00		
FED. ROAD DIST. NO.	ILLINOIS	FED. AID PROJECT		
CONTRACT NO. 62376				

FINAL SURVEY	PLOTTED	TEMPLATE	AREAS CHECKED
NO.			

ORIGINAL SURVEY	PLOTTED	TEMPLATE	AREAS CHECKED
NO.			

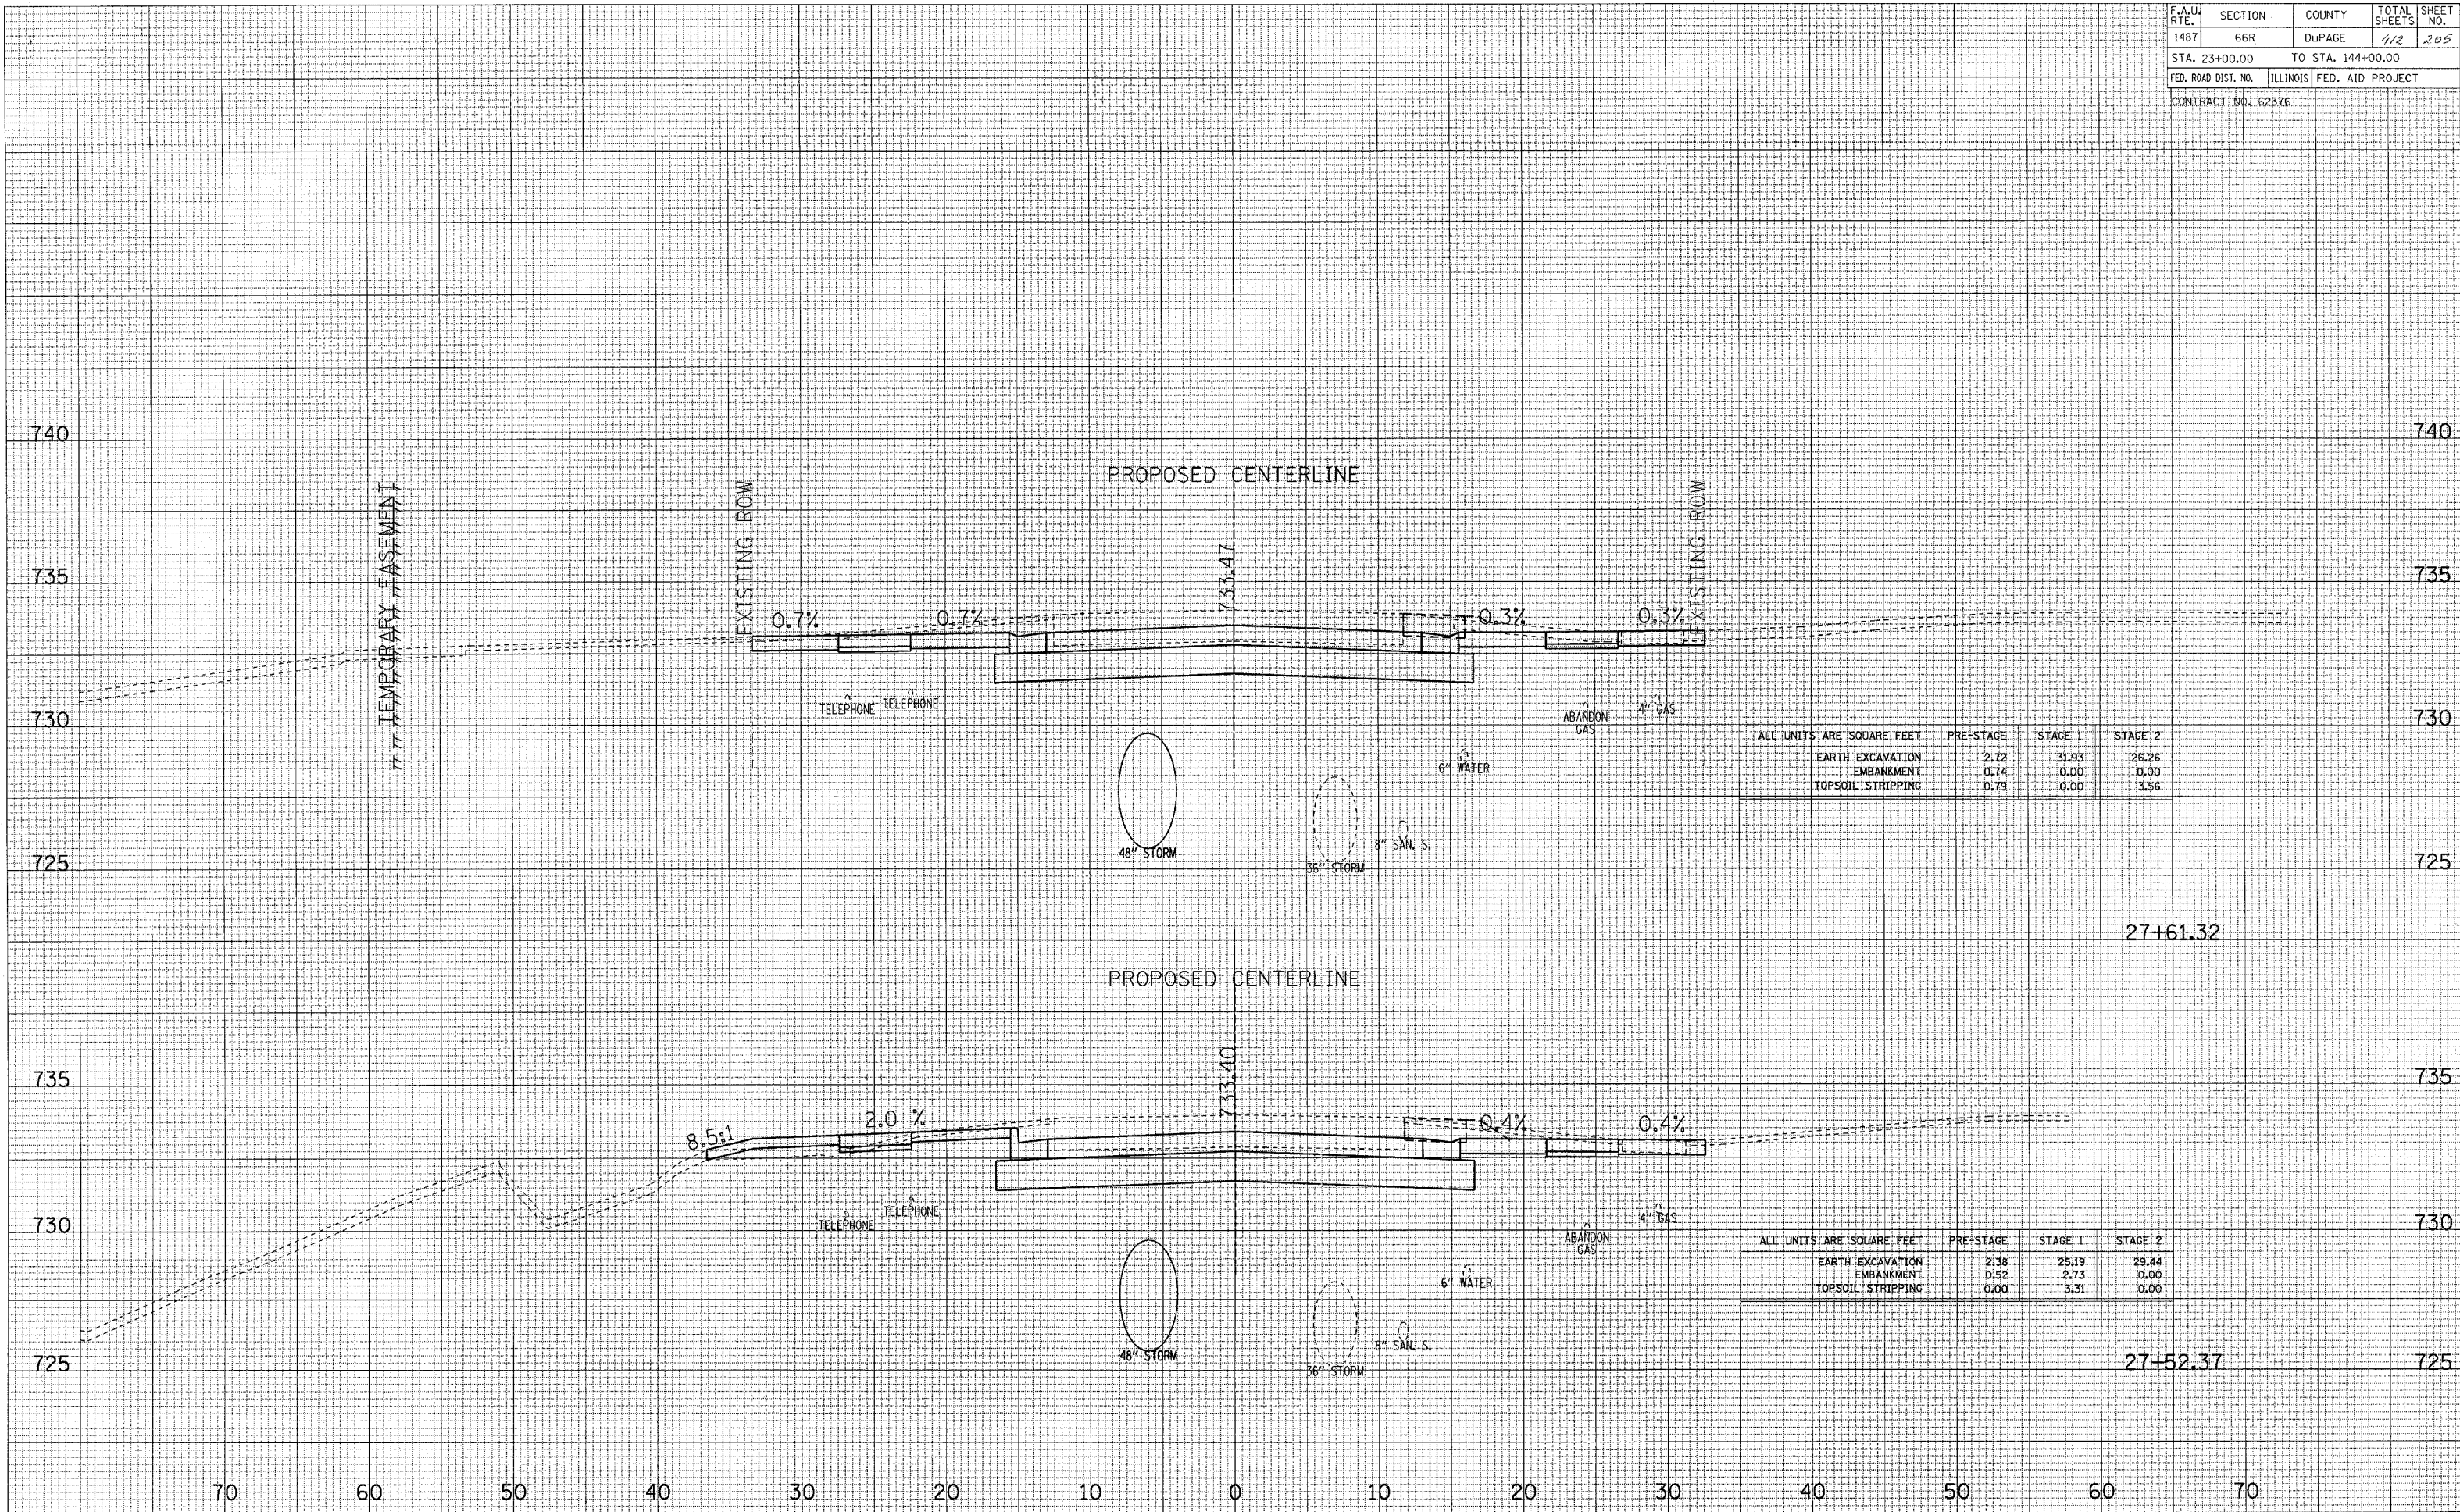

ALL UNITS ARE SQUARE FEET	PRE-STAGE	STAGE 1	STAGE 2
EARTH EXCAVATION	2.72	31.93	26.26
EMBANKMENT	0.74	0.00	0.00
TOPSOIL STRIPPING	0.79	0.00	3.56

ALL UNITS ARE SQUARE FEET	PRE-STAGE	STAGE 1	STAGE 2
EARTH EXCAVATION	2.38	25.19	29.44
EMBANKMENT	0.52	2.73	0.00
TOPSOIL STRIPPING	0.00	3.31	0.00

MAPLE AVENUE CROSS SECTIONS