


FINISHED SURVEY
 SURVEYED
 PLOTTED
 TEMPLATE
 NOTE BOOK
 AREAS CHECKED

ORIGINAL SURVEY
 SURVEYED
 PLOTTED
 TEMPLATE
 NOTE BOOK
 AREAS CHECKED

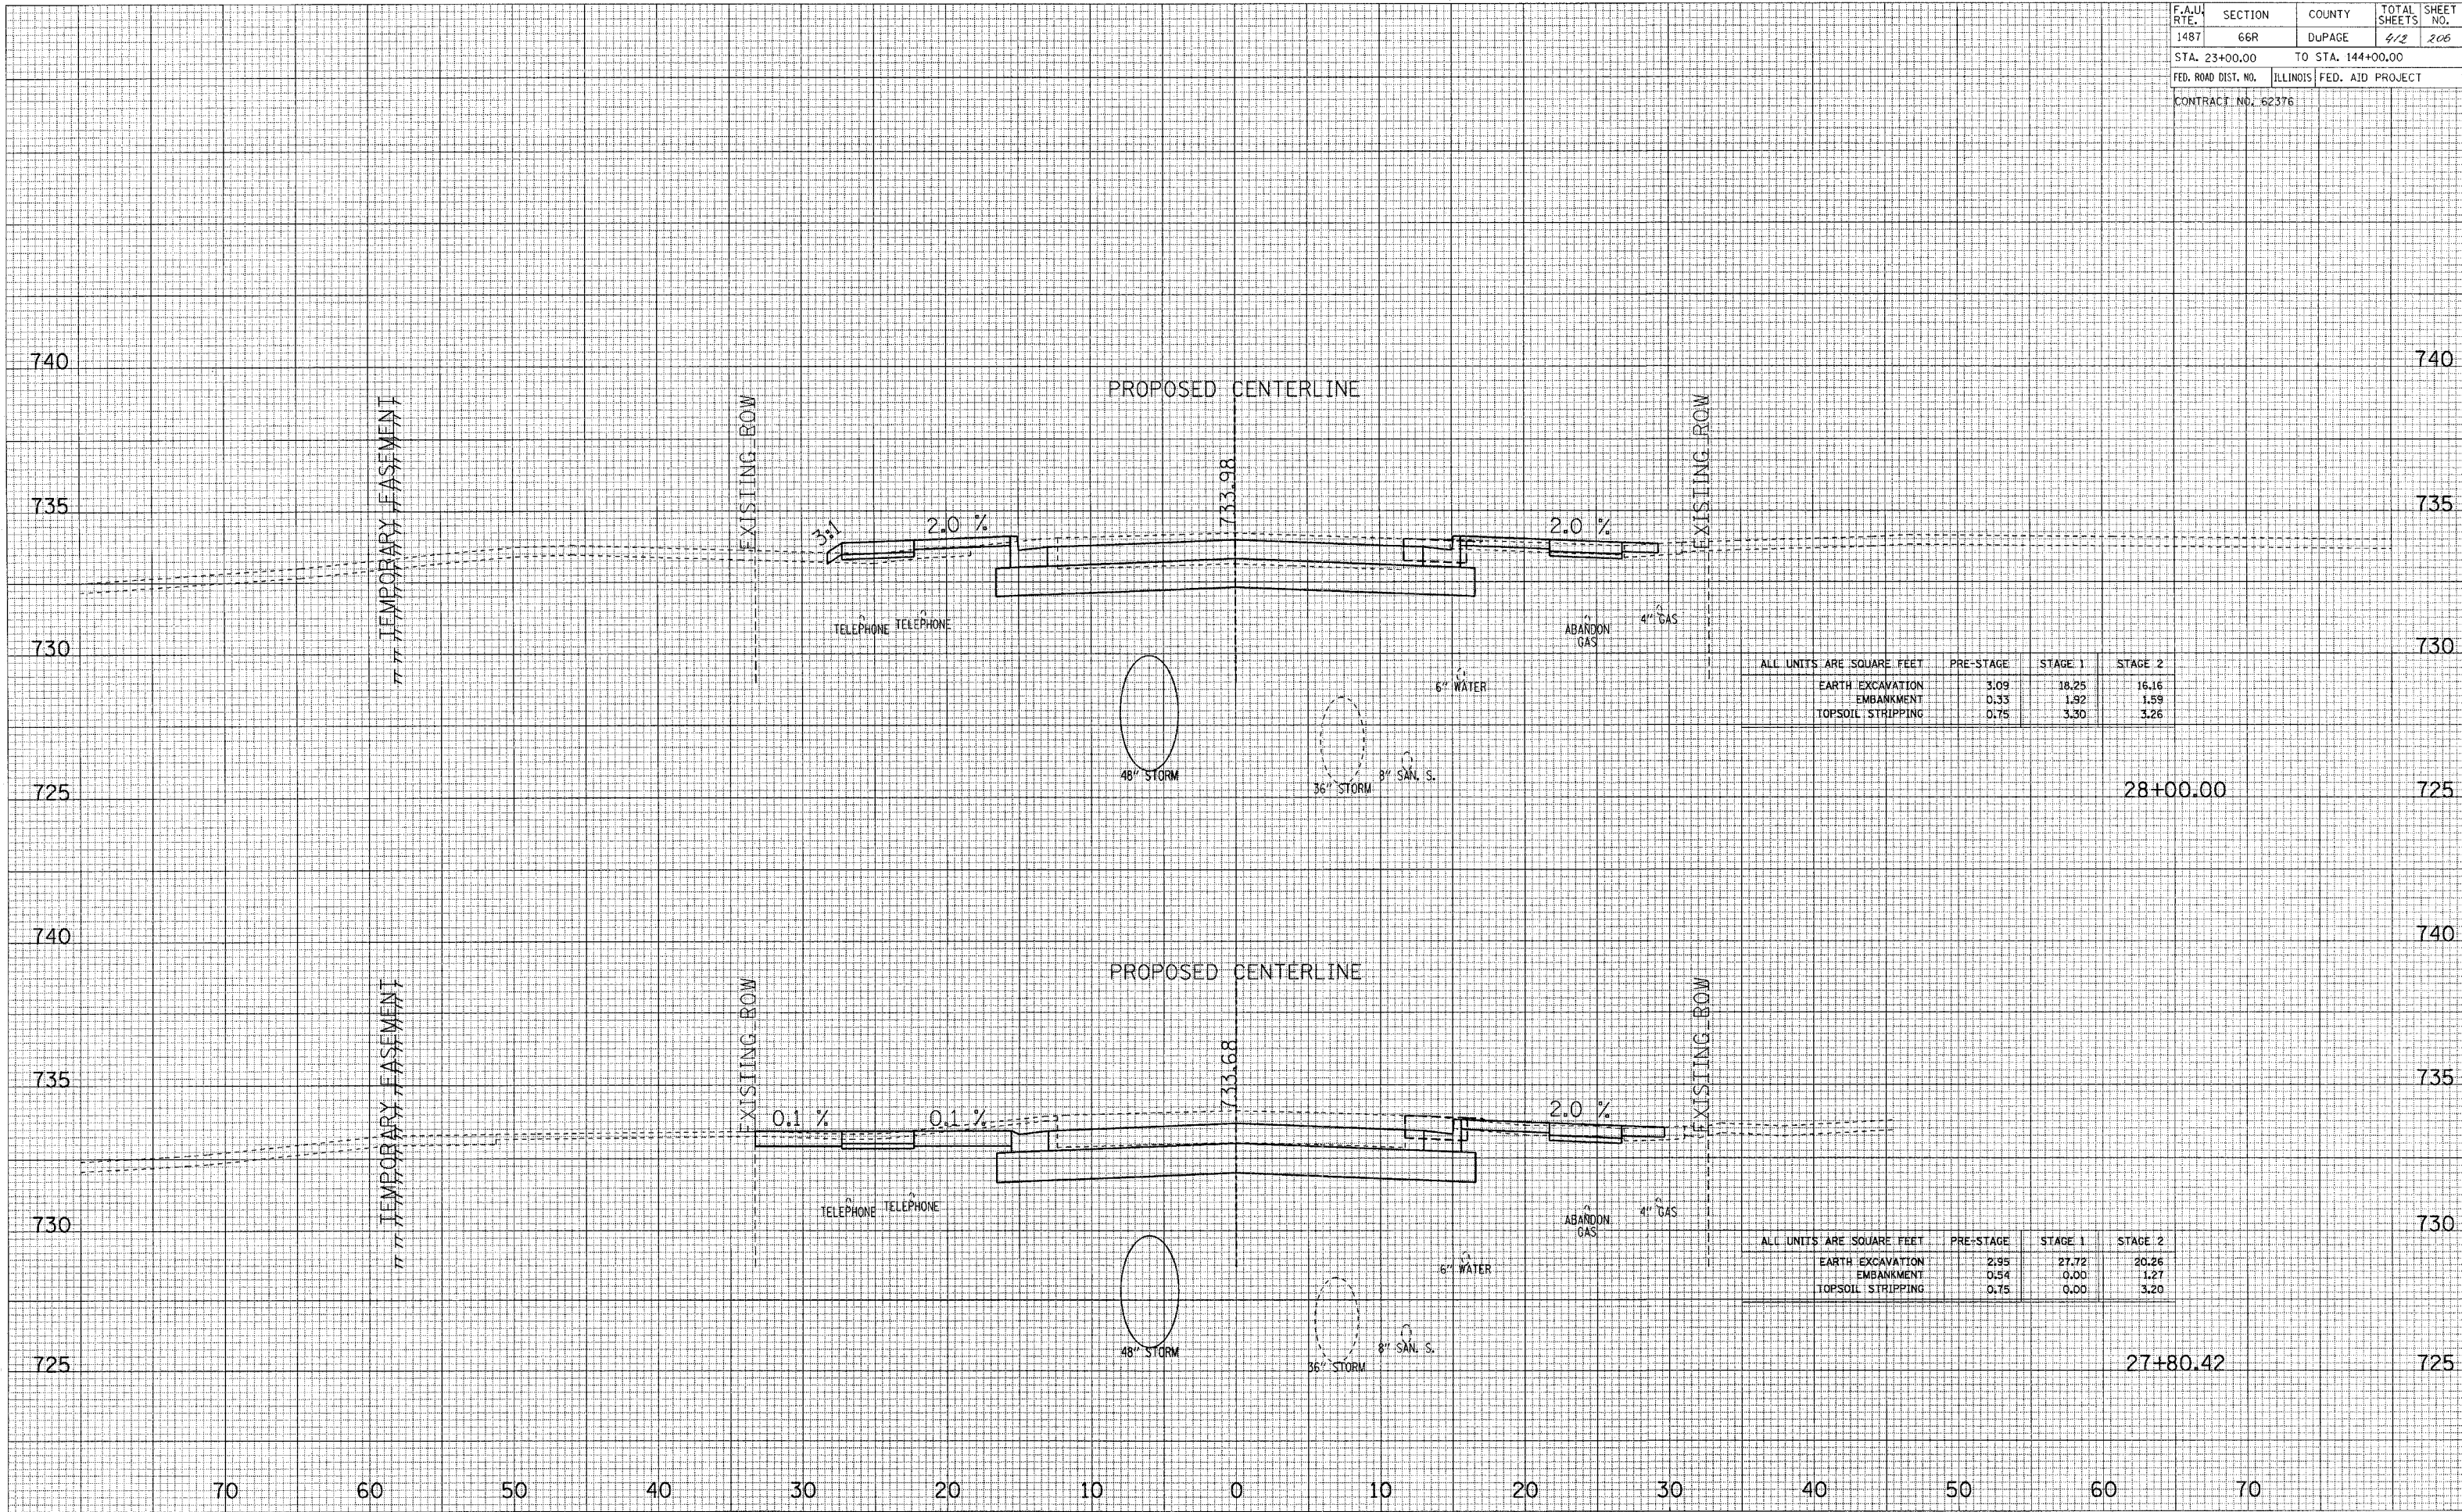

ALL UNITS ARE SQUARE FEET	PRE-STAGE	STAGE 1	STAGE 2
EARTH EXCAVATION	3.09	18.25	16.16
EMBANKMENT	0.33	1.92	1.59
TOPSOIL STRIPPING	0.75	3.30	3.26

28+00.00

ALL UNITS ARE SQUARE FEET	PRE-STAGE	STAGE 1	STAGE 2
EARTH EXCAVATION	2.95	27.72	20.26
EMBANKMENT	0.54	0.00	1.27
TOPSOIL STRIPPING	0.75	0.00	3.20

27+80.42

MAPLE AVENUE CROSS SECTIONS