


F.A.U. RTE.	SECTION	COUNTY	TOTAL SHEETS	SHEET NO.
1487	66R	DUPAGE	412	208
STA. 23+00.00		TO STA. 144+00.00		
FED. ROAD DIST. NO.	ILLINOIS	FED. AID PROJECT		
CONTRACT NO. 62376				

FINAL SURVEY SURVEYED PLOTTED NOTE BOOK TEMPLATE AREAS CHECKED NO.

ORIGINAL SURVEY SURVEYED PLOTTED NOTE BOOK TEMPLATE AREAS CHECKED NO.

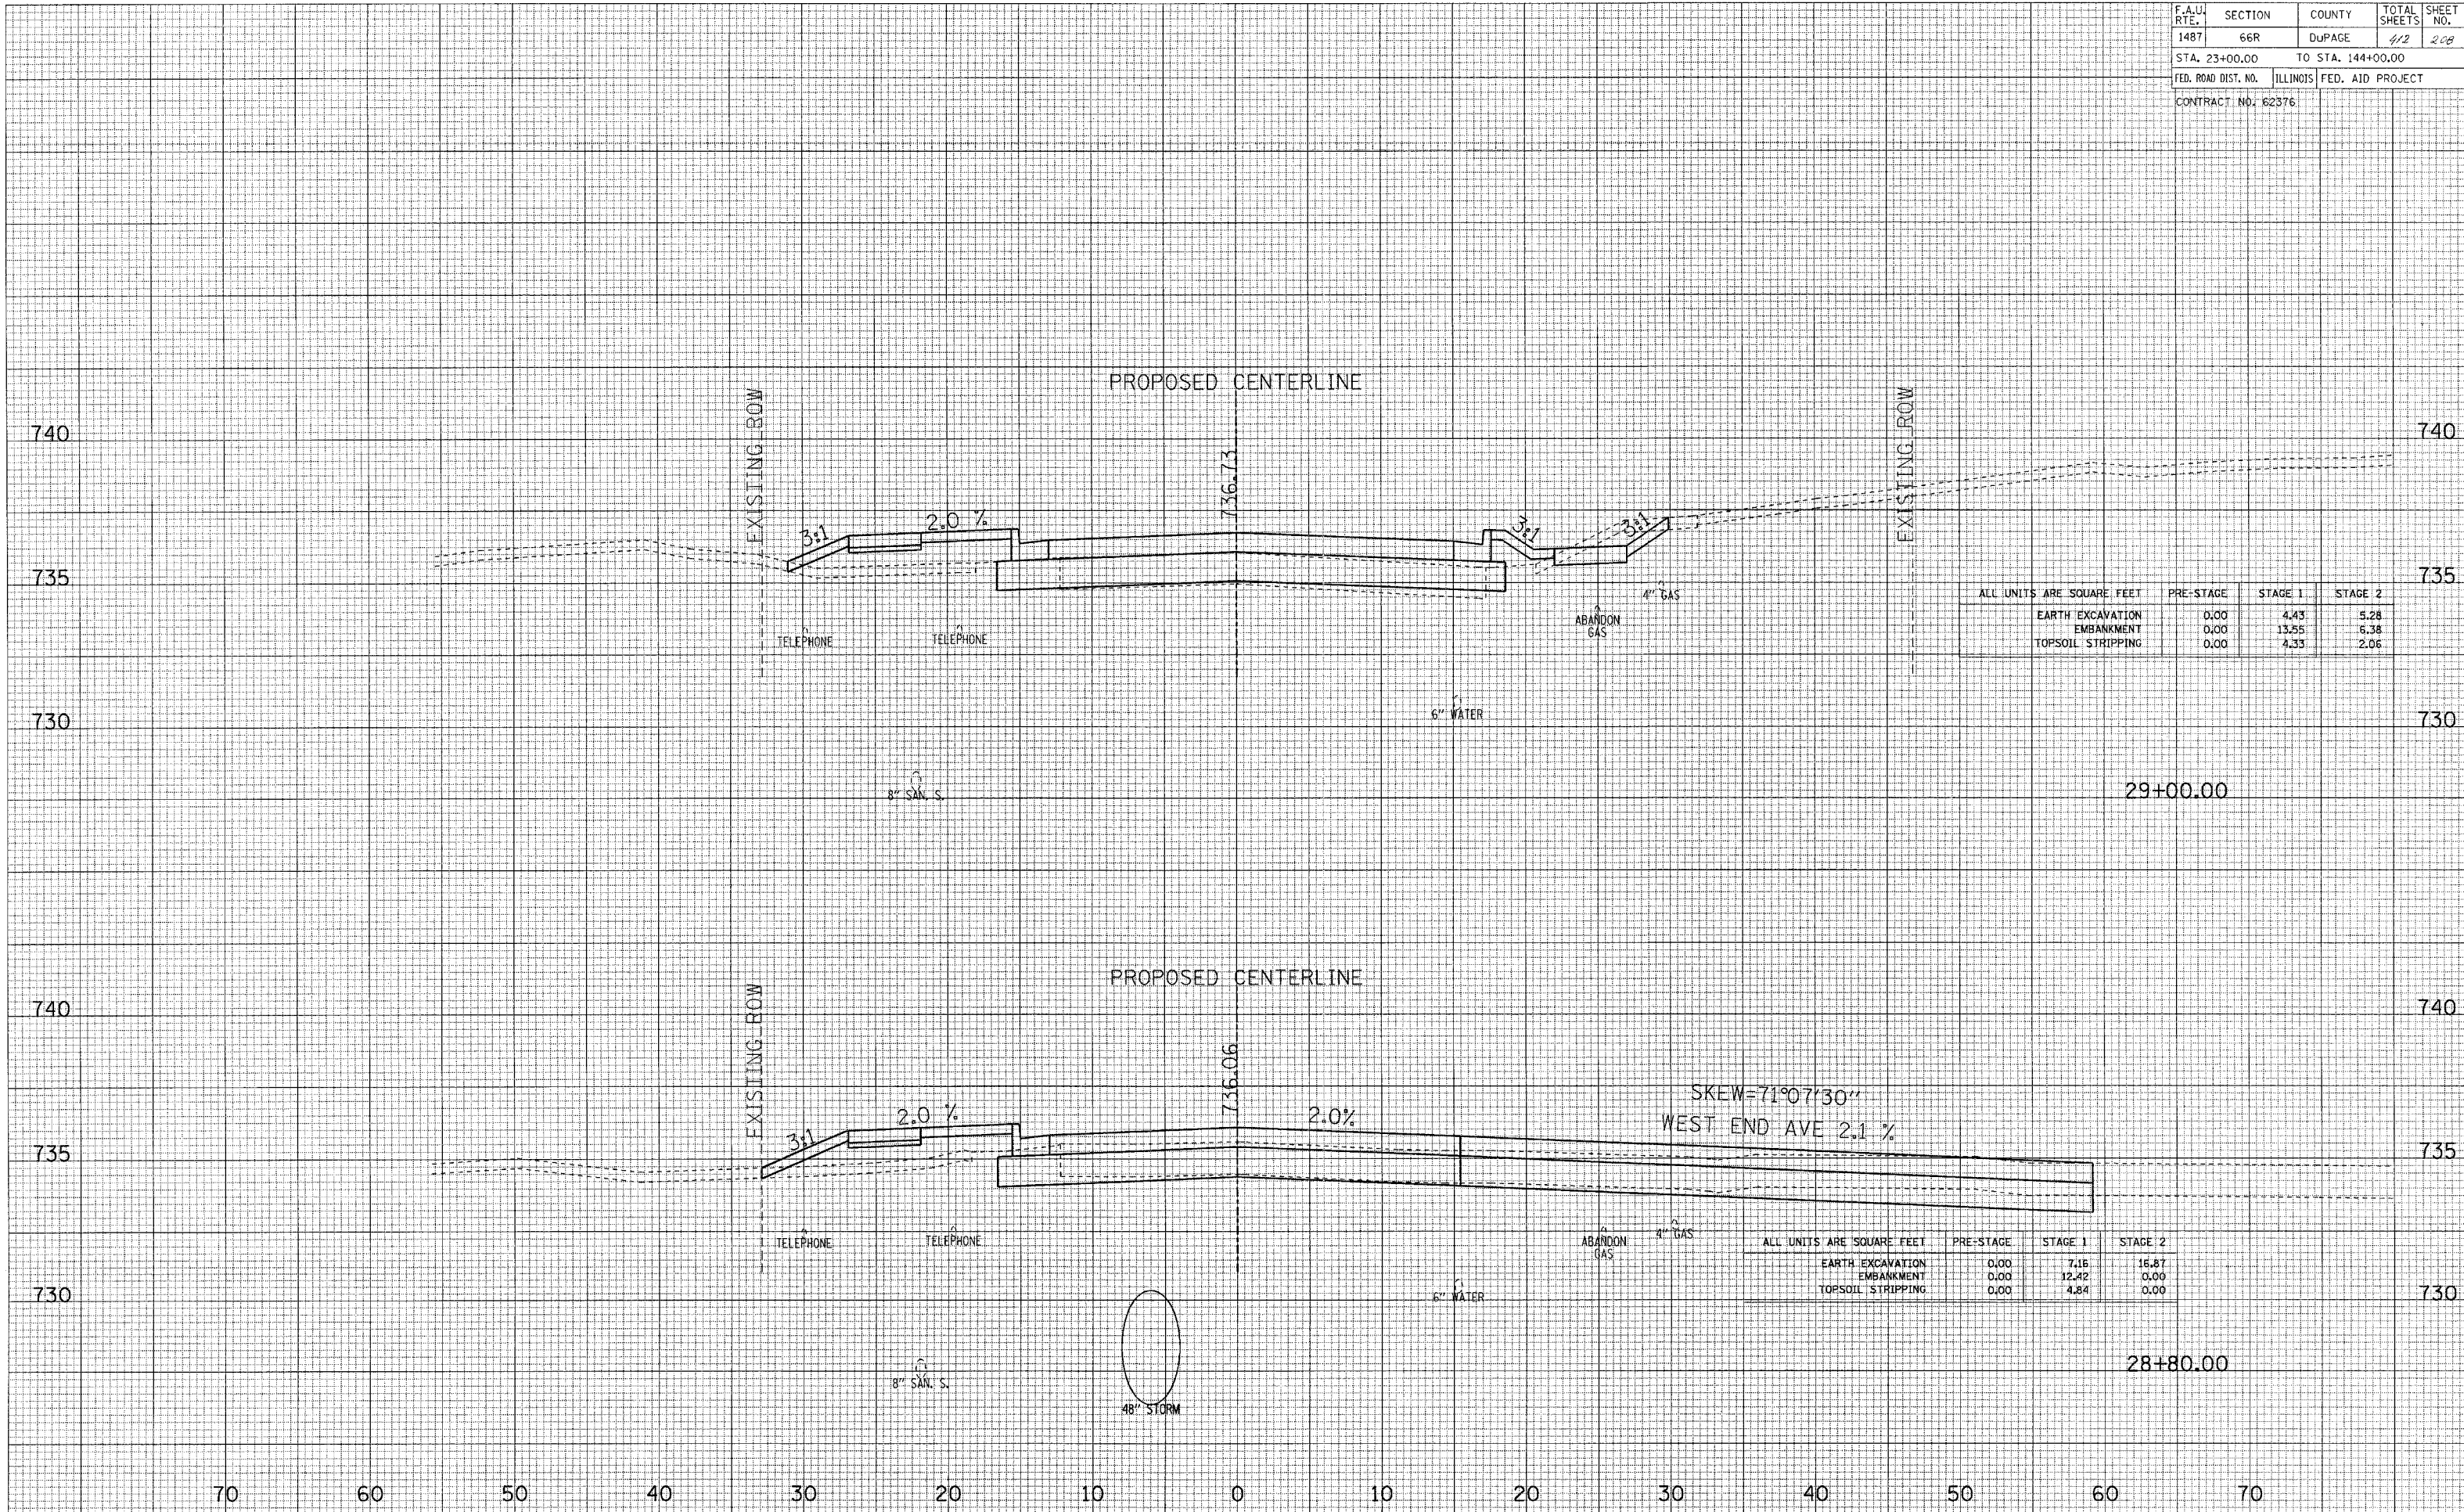

ALL UNITS ARE SQUARE FEET	PRE-STAGE	STAGE 1	STAGE 2
EARTH EXCAVATION	0.00	4.43	5.28
EMBANKMENT	0.00	13.55	6.38
TOPSOIL STRIPPING	0.00	4.33	2.06

ALL UNITS ARE SQUARE FEET	PRE-STAGE	STAGE 1	STAGE 2
EARTH EXCAVATION	0.00	7.16	16.87
EMBANKMENT	0.00	12.42	0.00
TOPSOIL STRIPPING	0.00	4.84	0.00

MAPLE AVENUE CROSS SECTIONS