


F.A.U. RTE.	SECTION	COUNTY	TOTAL SHEETS	SHEET NO.
1487	66R	DUPAGE	412	209
STA. 23+00.00		TO STA. 144+00.00		
FED. ROAD DIST. NO.		ILLINOIS FED. AID PROJECT		
CONTRACT NO. 62376				

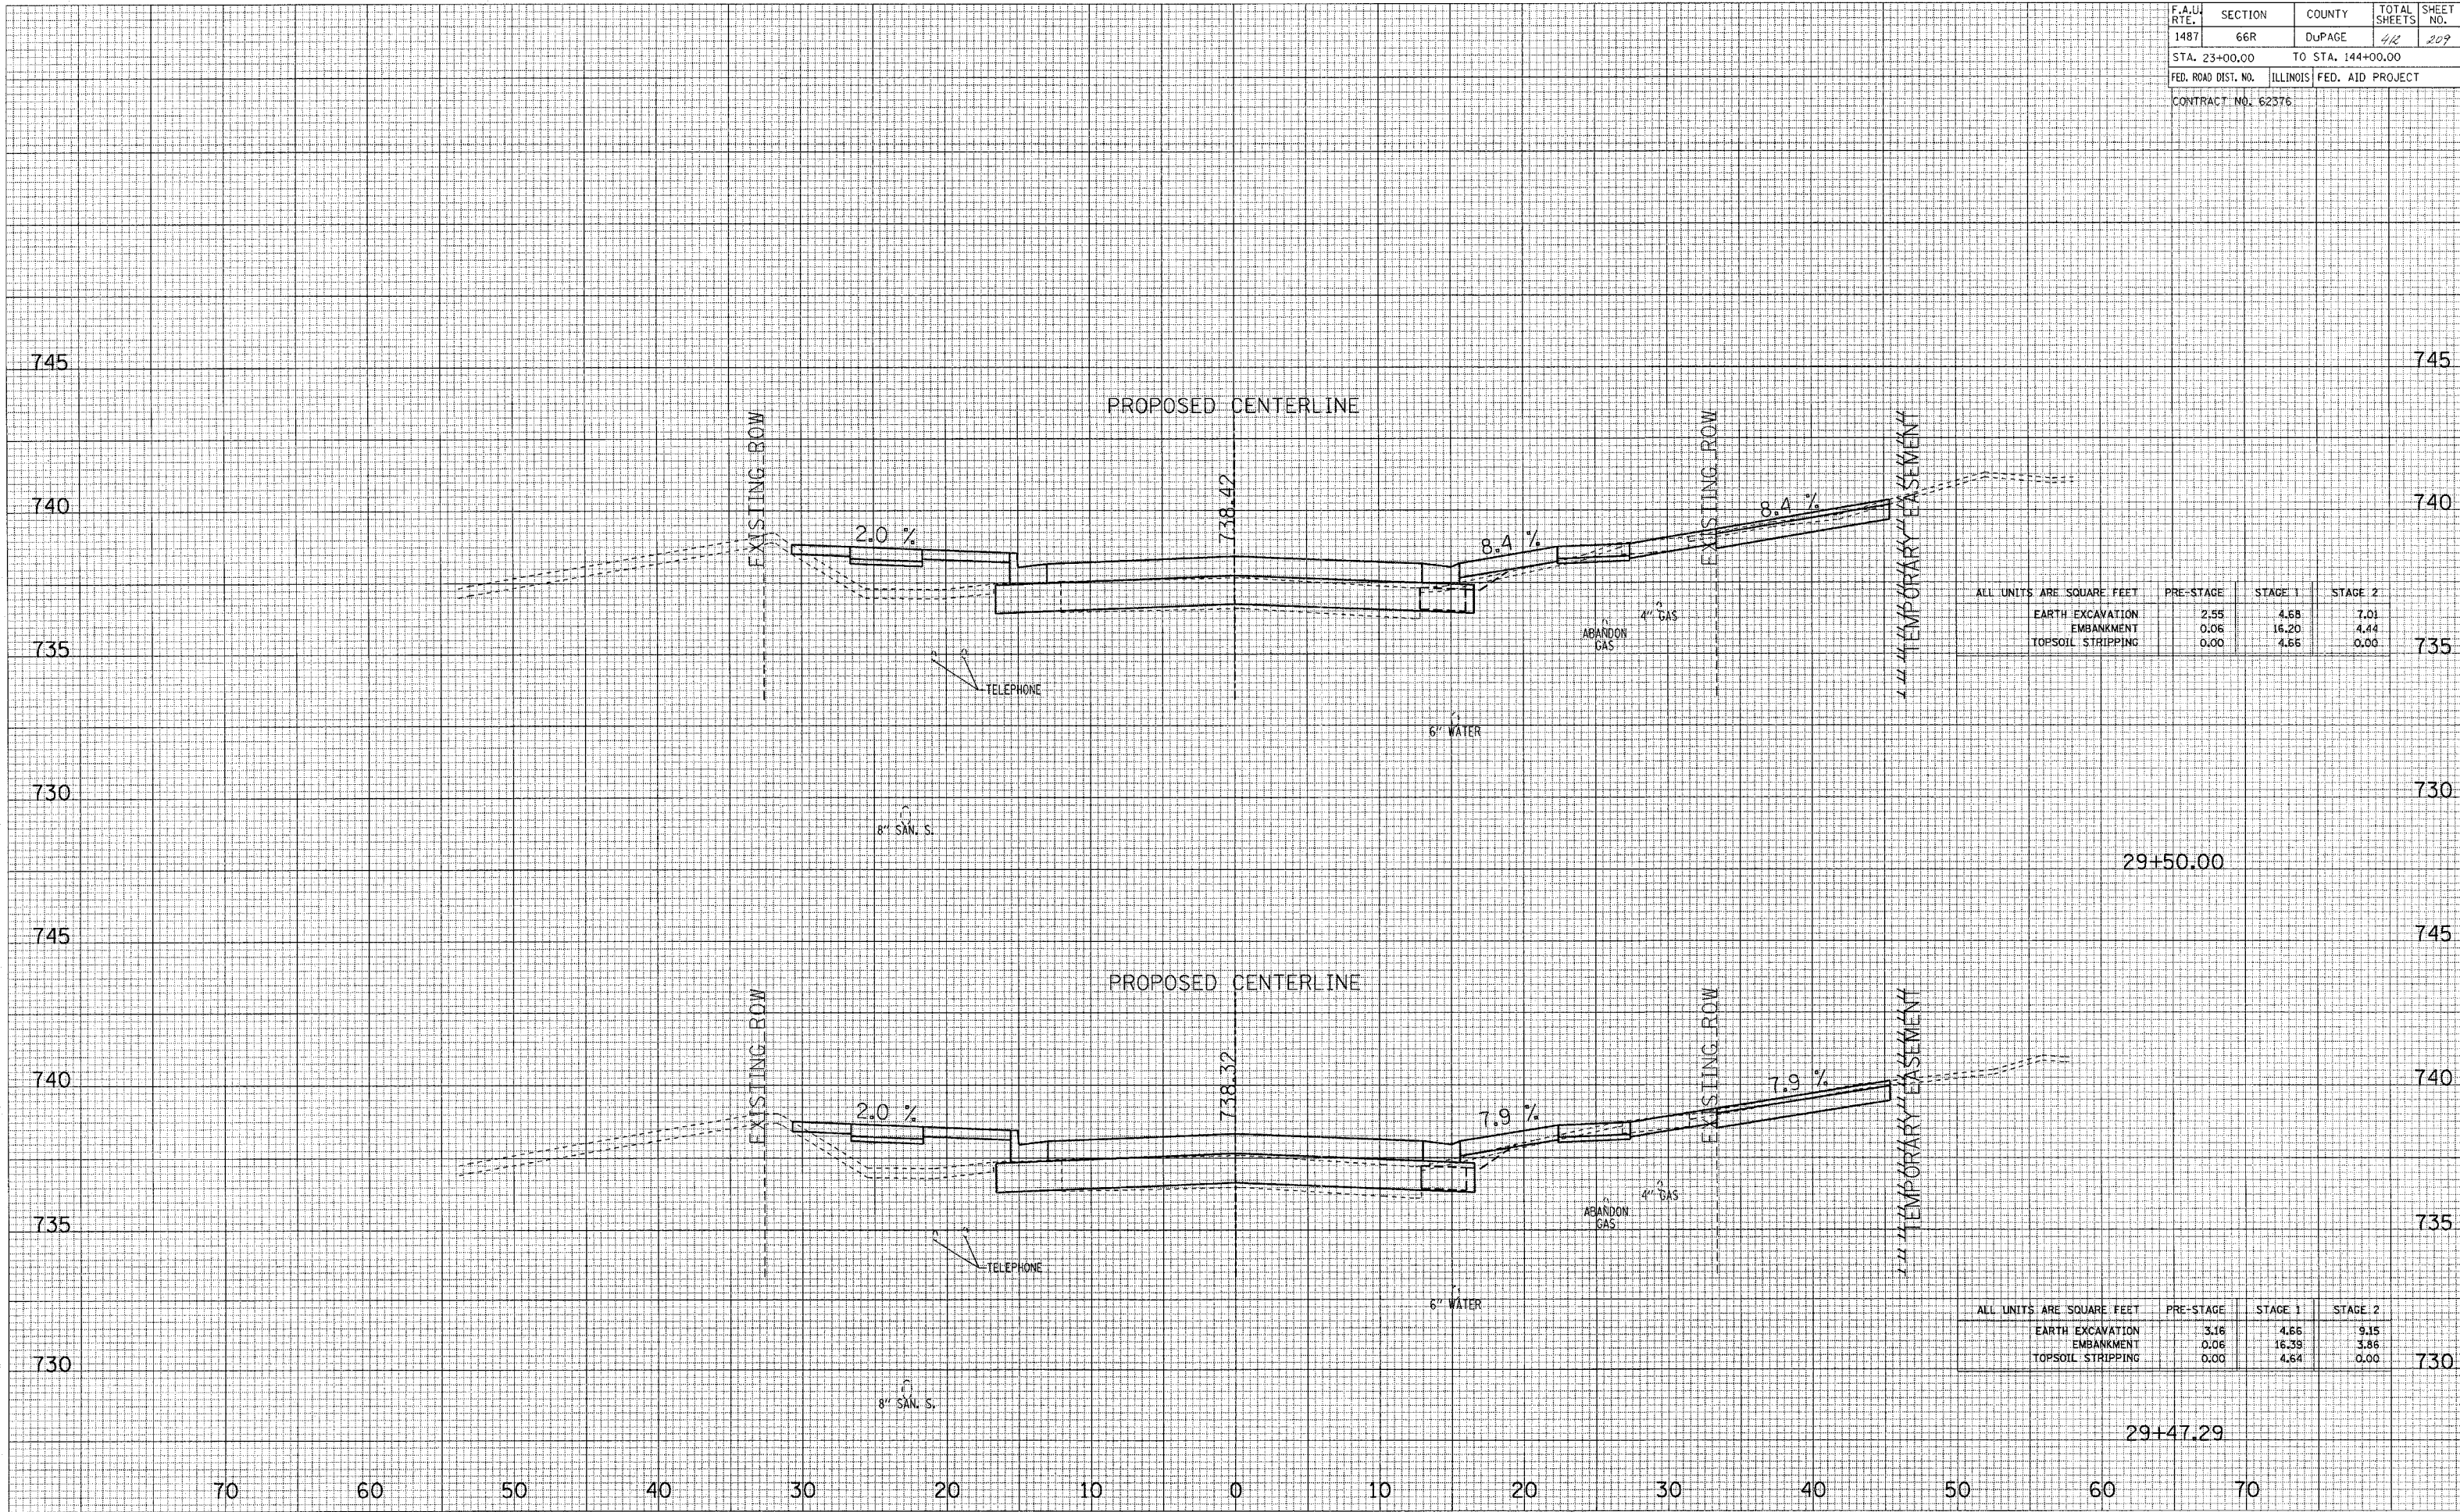

ALL UNITS ARE SQUARE FEET	PRE-STAGE	STAGE 1	STAGE 2
EARTH EXCAVATION	2.55	4.68	7.01
EMBANKMENT	0.06	16.20	4.44
TOPSOIL STRIPPING	0.00	4.65	0.00

ALL UNITS ARE SQUARE FEET	PRE-STAGE	STAGE 1	STAGE 2
EARTH EXCAVATION	3.16	4.66	9.15
EMBANKMENT	0.06	16.39	3.86
TOPSOIL STRIPPING	0.00	4.64	0.00

MAPLE AVENUE CROSS SECTIONS