


SURVEYED
 PLOTTED
 NOTE BOOK
 NO.

ORIGINAL SURVEY
 PLOTTED
 NOTE BOOK
 NO.

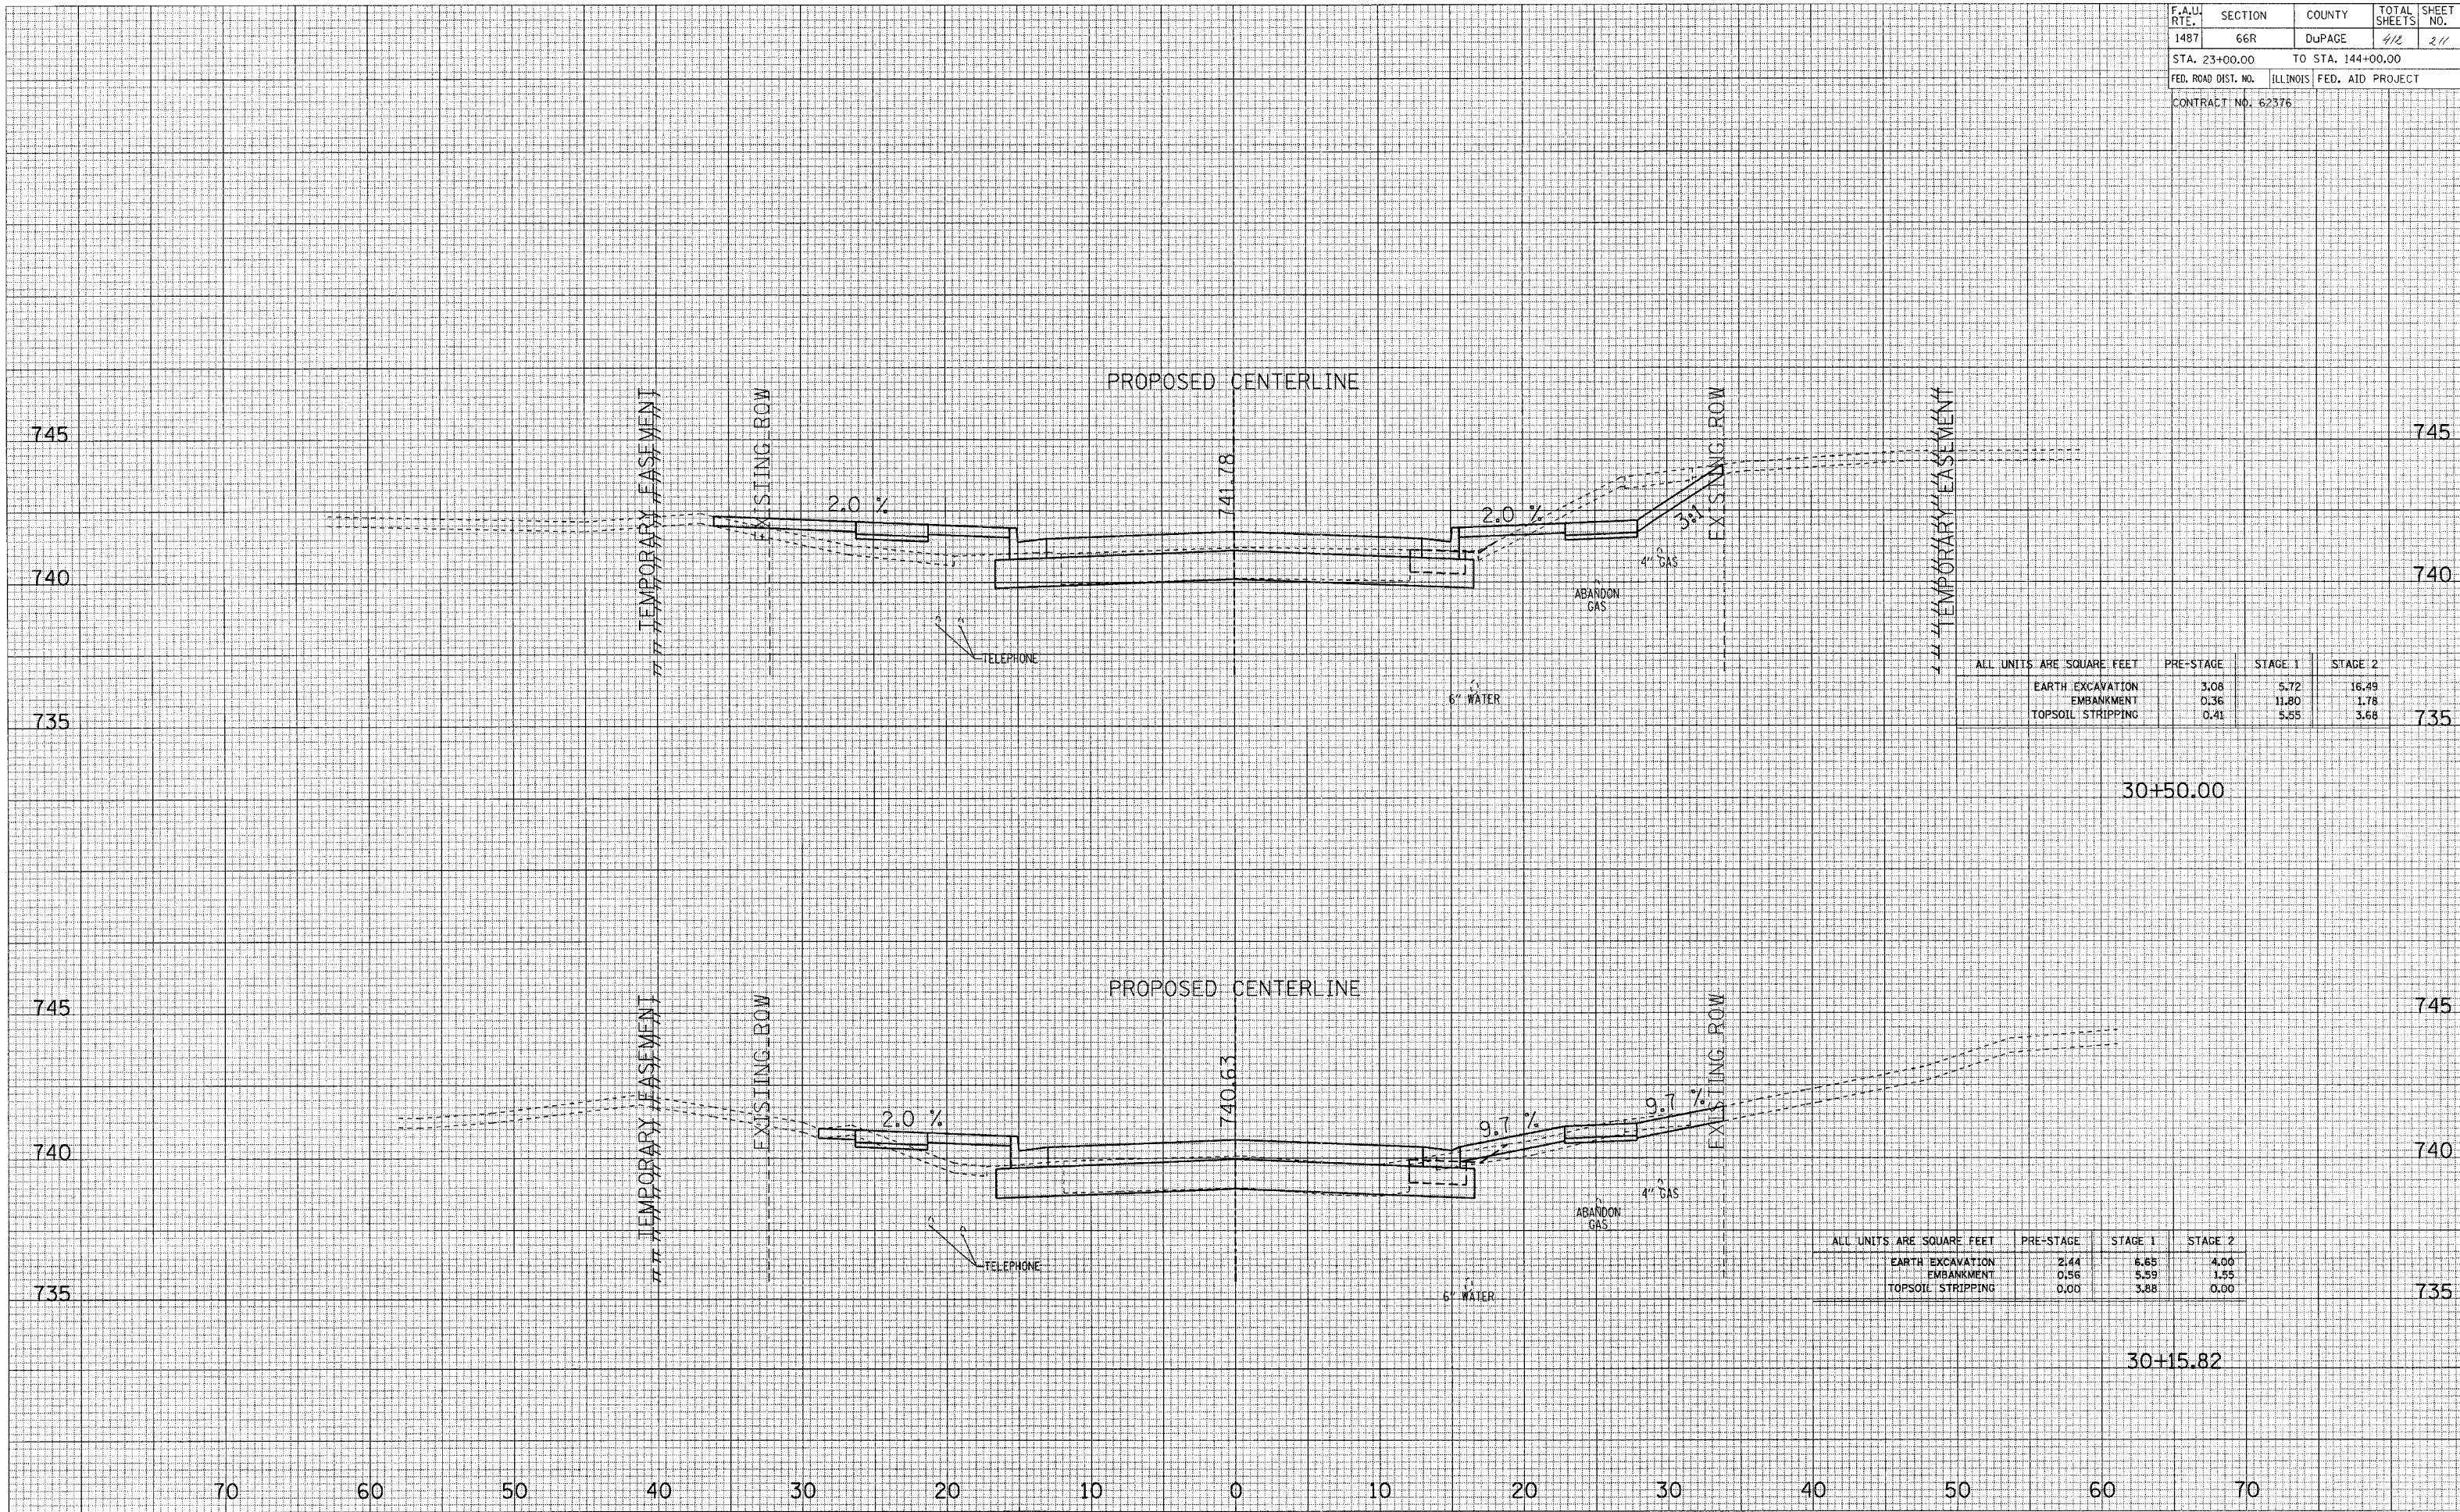

ALL UNITS ARE SQUARE FEET	PRE-STAGE	STAGE 1	STAGE 2
EARTH EXCAVATION	3.08	5.72	16.49
EMBANKMENT	0.36	11.80	1.78
TOPSOIL STRIPPING	0.41	5.55	3.68

ALL UNITS ARE SQUARE FEET	PRE-STAGE	STAGE 1	STAGE 2
EARTH EXCAVATION	2.44	6.65	4.00
EMBANKMENT	0.56	5.59	1.55
TOPSOIL STRIPPING	0.00	3.88	0.00

MAPLE AVENUE CROSS SECTIONS