


F.A.U. RTE.	SECTION	COUNTY	TOTAL SHEETS	SHEET NO.
1487	66R	DUPAGE	412	212
STA. 23+00.00		TO STA. 144+00.00		
FED. ROAD DIST. NO.		ILLINOIS FED. AID PROJECT		
CONTRACT NO. E2376				

SURVEYED	PLOTTED	TEMPLATE	AREAS CHECKED
NO.	NO.	NO.	NO.

ORIGINAL SURVEY	PLOTTED	TEMPLATE	AREAS CHECKED
NO.	NO.	NO.	NO.

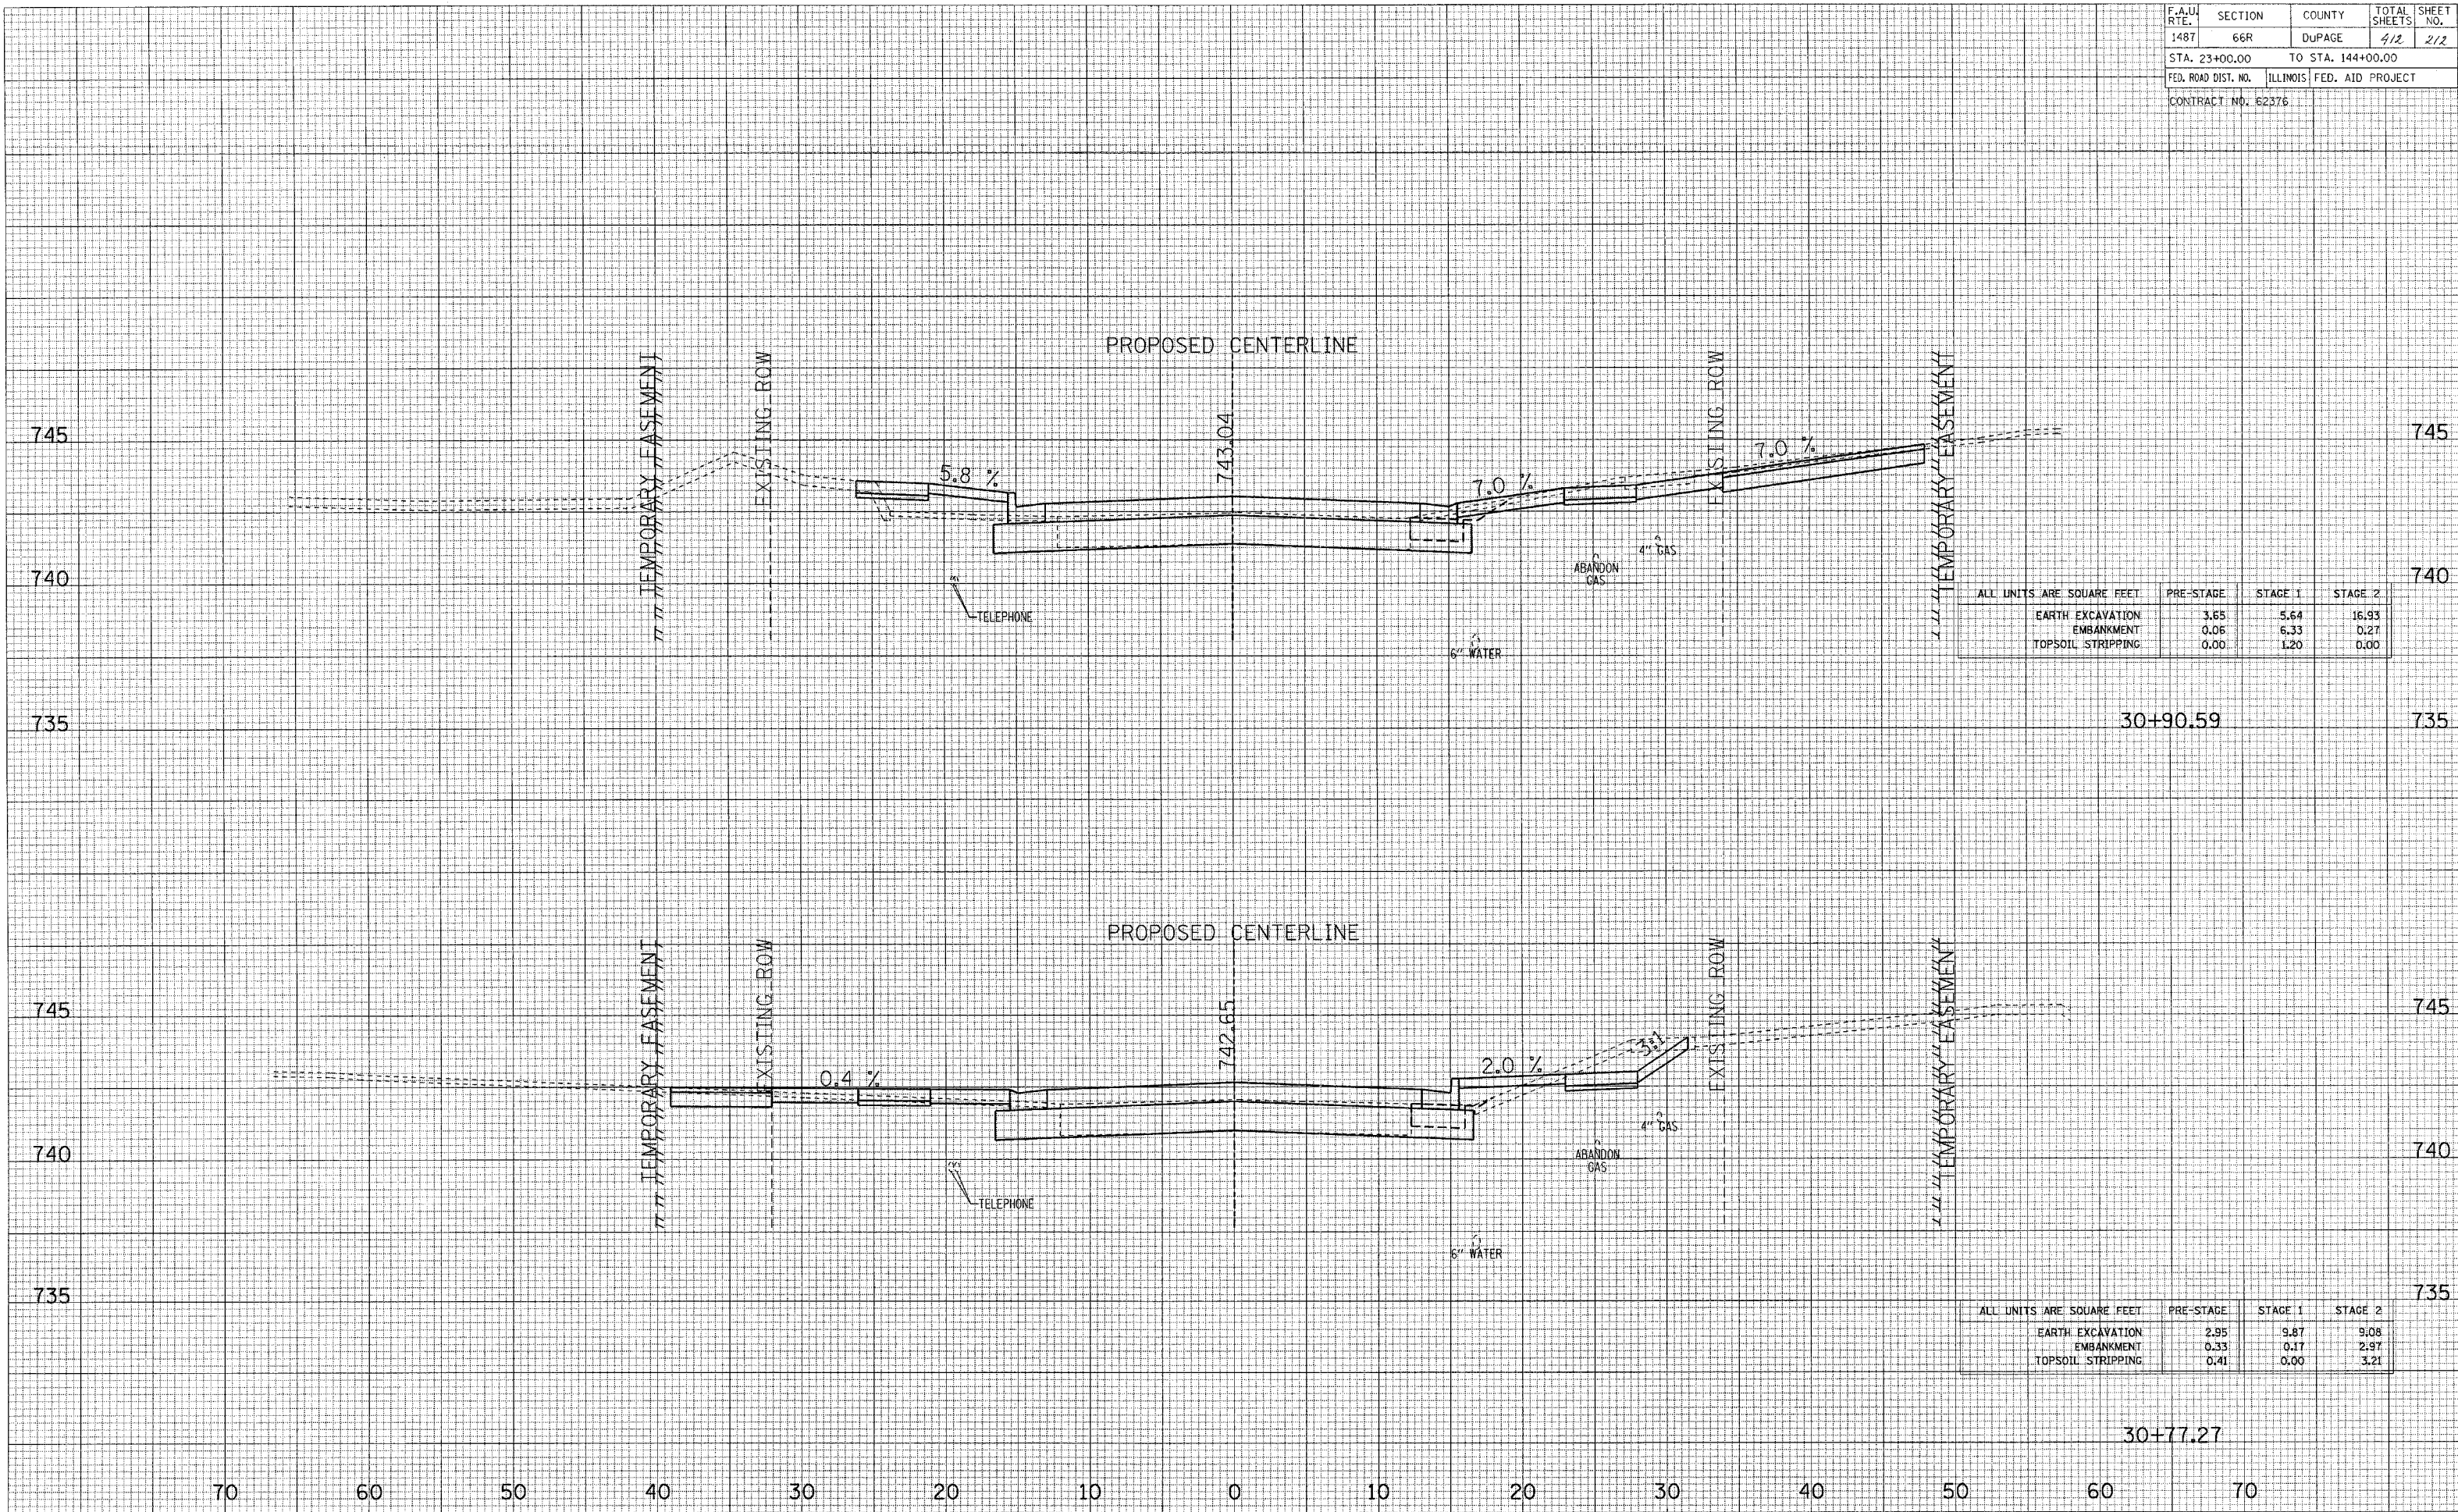

ALL UNITS ARE SQUARE FEET	PRE-STAGE	STAGE 1	STAGE 2
EARTH EXCAVATION	3.65	5.64	16.93
EMBANKMENT	0.06	6.33	0.27
TOPSOIL STRIPPING	0.00	1.20	0.00

ALL UNITS ARE SQUARE FEET	PRE-STAGE	STAGE 1	STAGE 2
EARTH EXCAVATION	2.95	9.87	9.08
EMBANKMENT	0.33	0.17	2.97
TOPSOIL STRIPPING	0.41	0.00	3.21

MAPLE AVENUE CROSS SECTIONS