


SURVEYED SURVEYED SURVEYED
 NOTE BOOK TEMPLATE AREAS CHECKED
 NO. NO. NO.

SURVEYED SURVEYED SURVEYED
 NOTE BOOK TEMPLATE AREAS CHECKED
 NO. NO. NO.

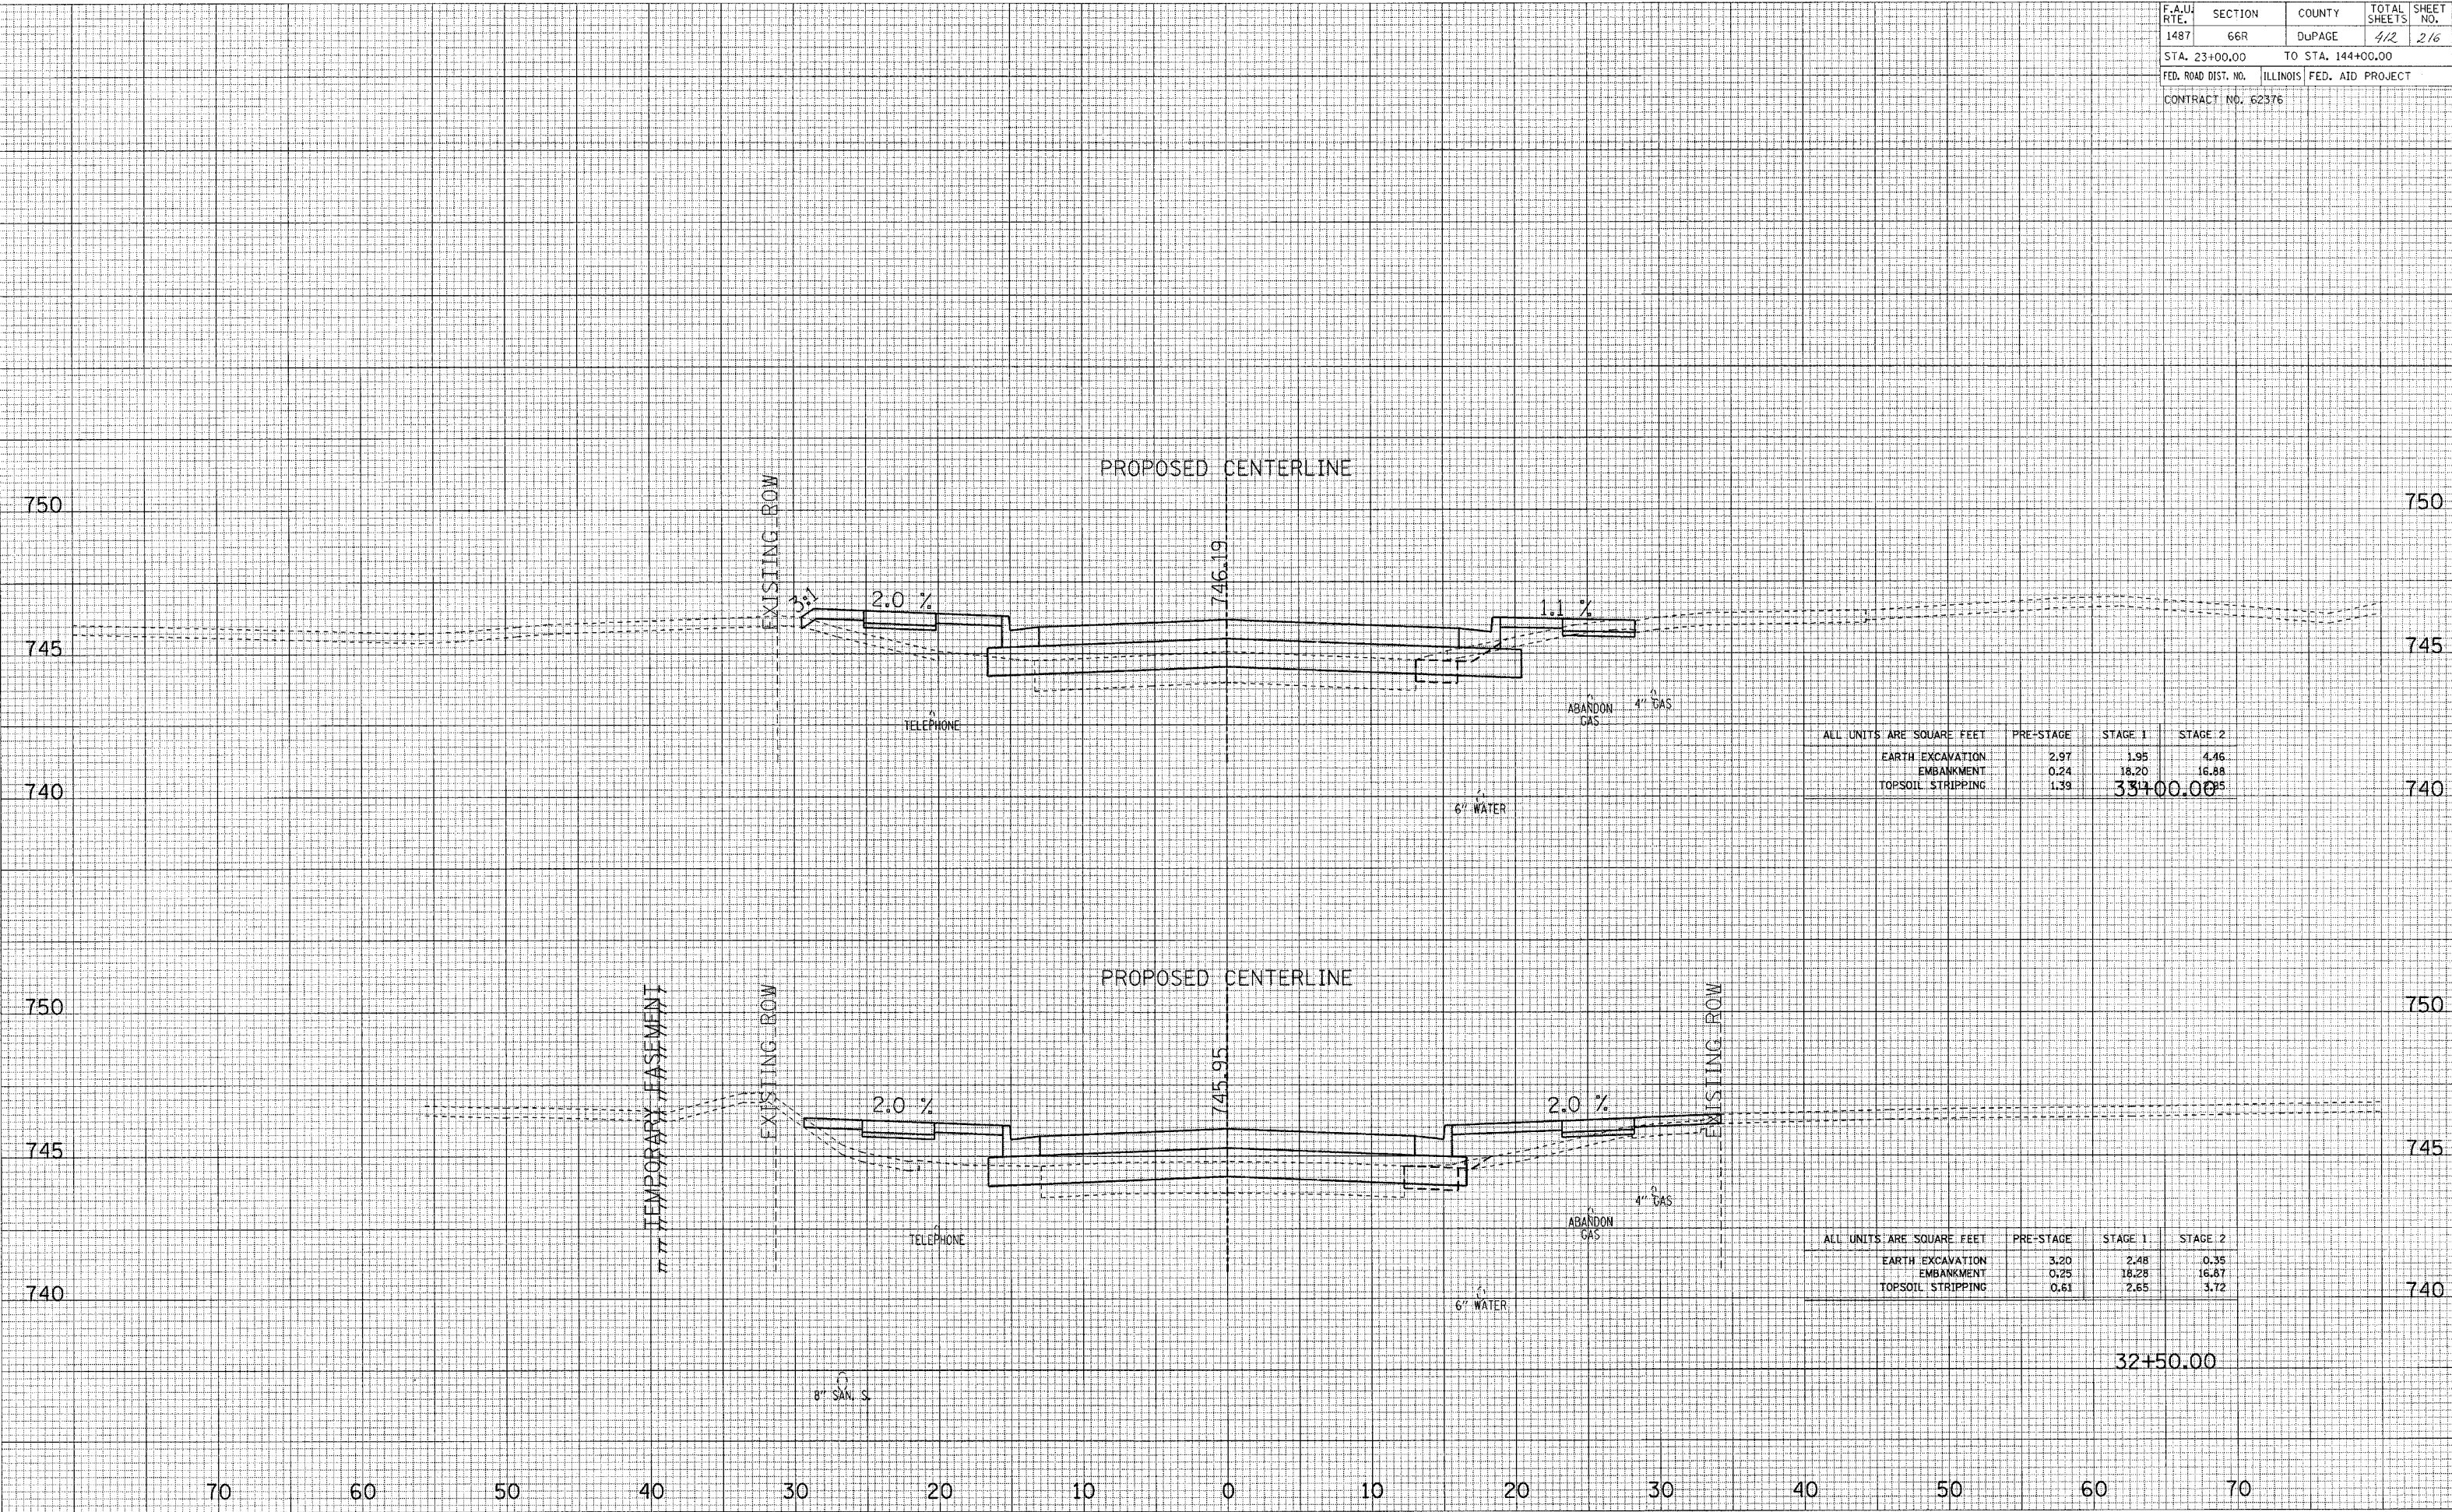

| ALL UNITS ARE SQUARE FEET | PRE-STAGE | STAGE 1 | STAGE 2 |
|---------------------------|-----------|----------|---------|
| EARTH EXCAVATION | 2.97 | 1.95 | 4.46 |
| EMBANKMENT | 0.24 | 18.20 | 16.88 |
| TOPSOIL STRIPPING | 1.39 | 33700.00 | 0.95 |

| ALL UNITS ARE SQUARE FEET | PRE-STAGE | STAGE 1 | STAGE 2 |
|---------------------------|-----------|---------|---------|
| EARTH EXCAVATION | 3.20 | 2.48 | 0.35 |
| EMBANKMENT | 0.25 | 18.28 | 16.87 |
| TOPSOIL STRIPPING | 0.61 | 2.65 | 3.72 |

32+50.00

MAPLE AVENUE CROSS SECTIONS