


F.A.U. RTE.	SECTION	COUNTY	TOTAL SHEETS	SHEET NO.
1487	66R	DuPAGE	412	217
STA. 23+00.00		TO STA. 144+00.00		
FED. ROAD DIST. NO.		ILLINOIS	FED. AID PROJECT	
CONTRACT NO. 62576				

REVISIONS	DATE	BY	CHKD.

REVISIONS	DATE	BY	CHKD.

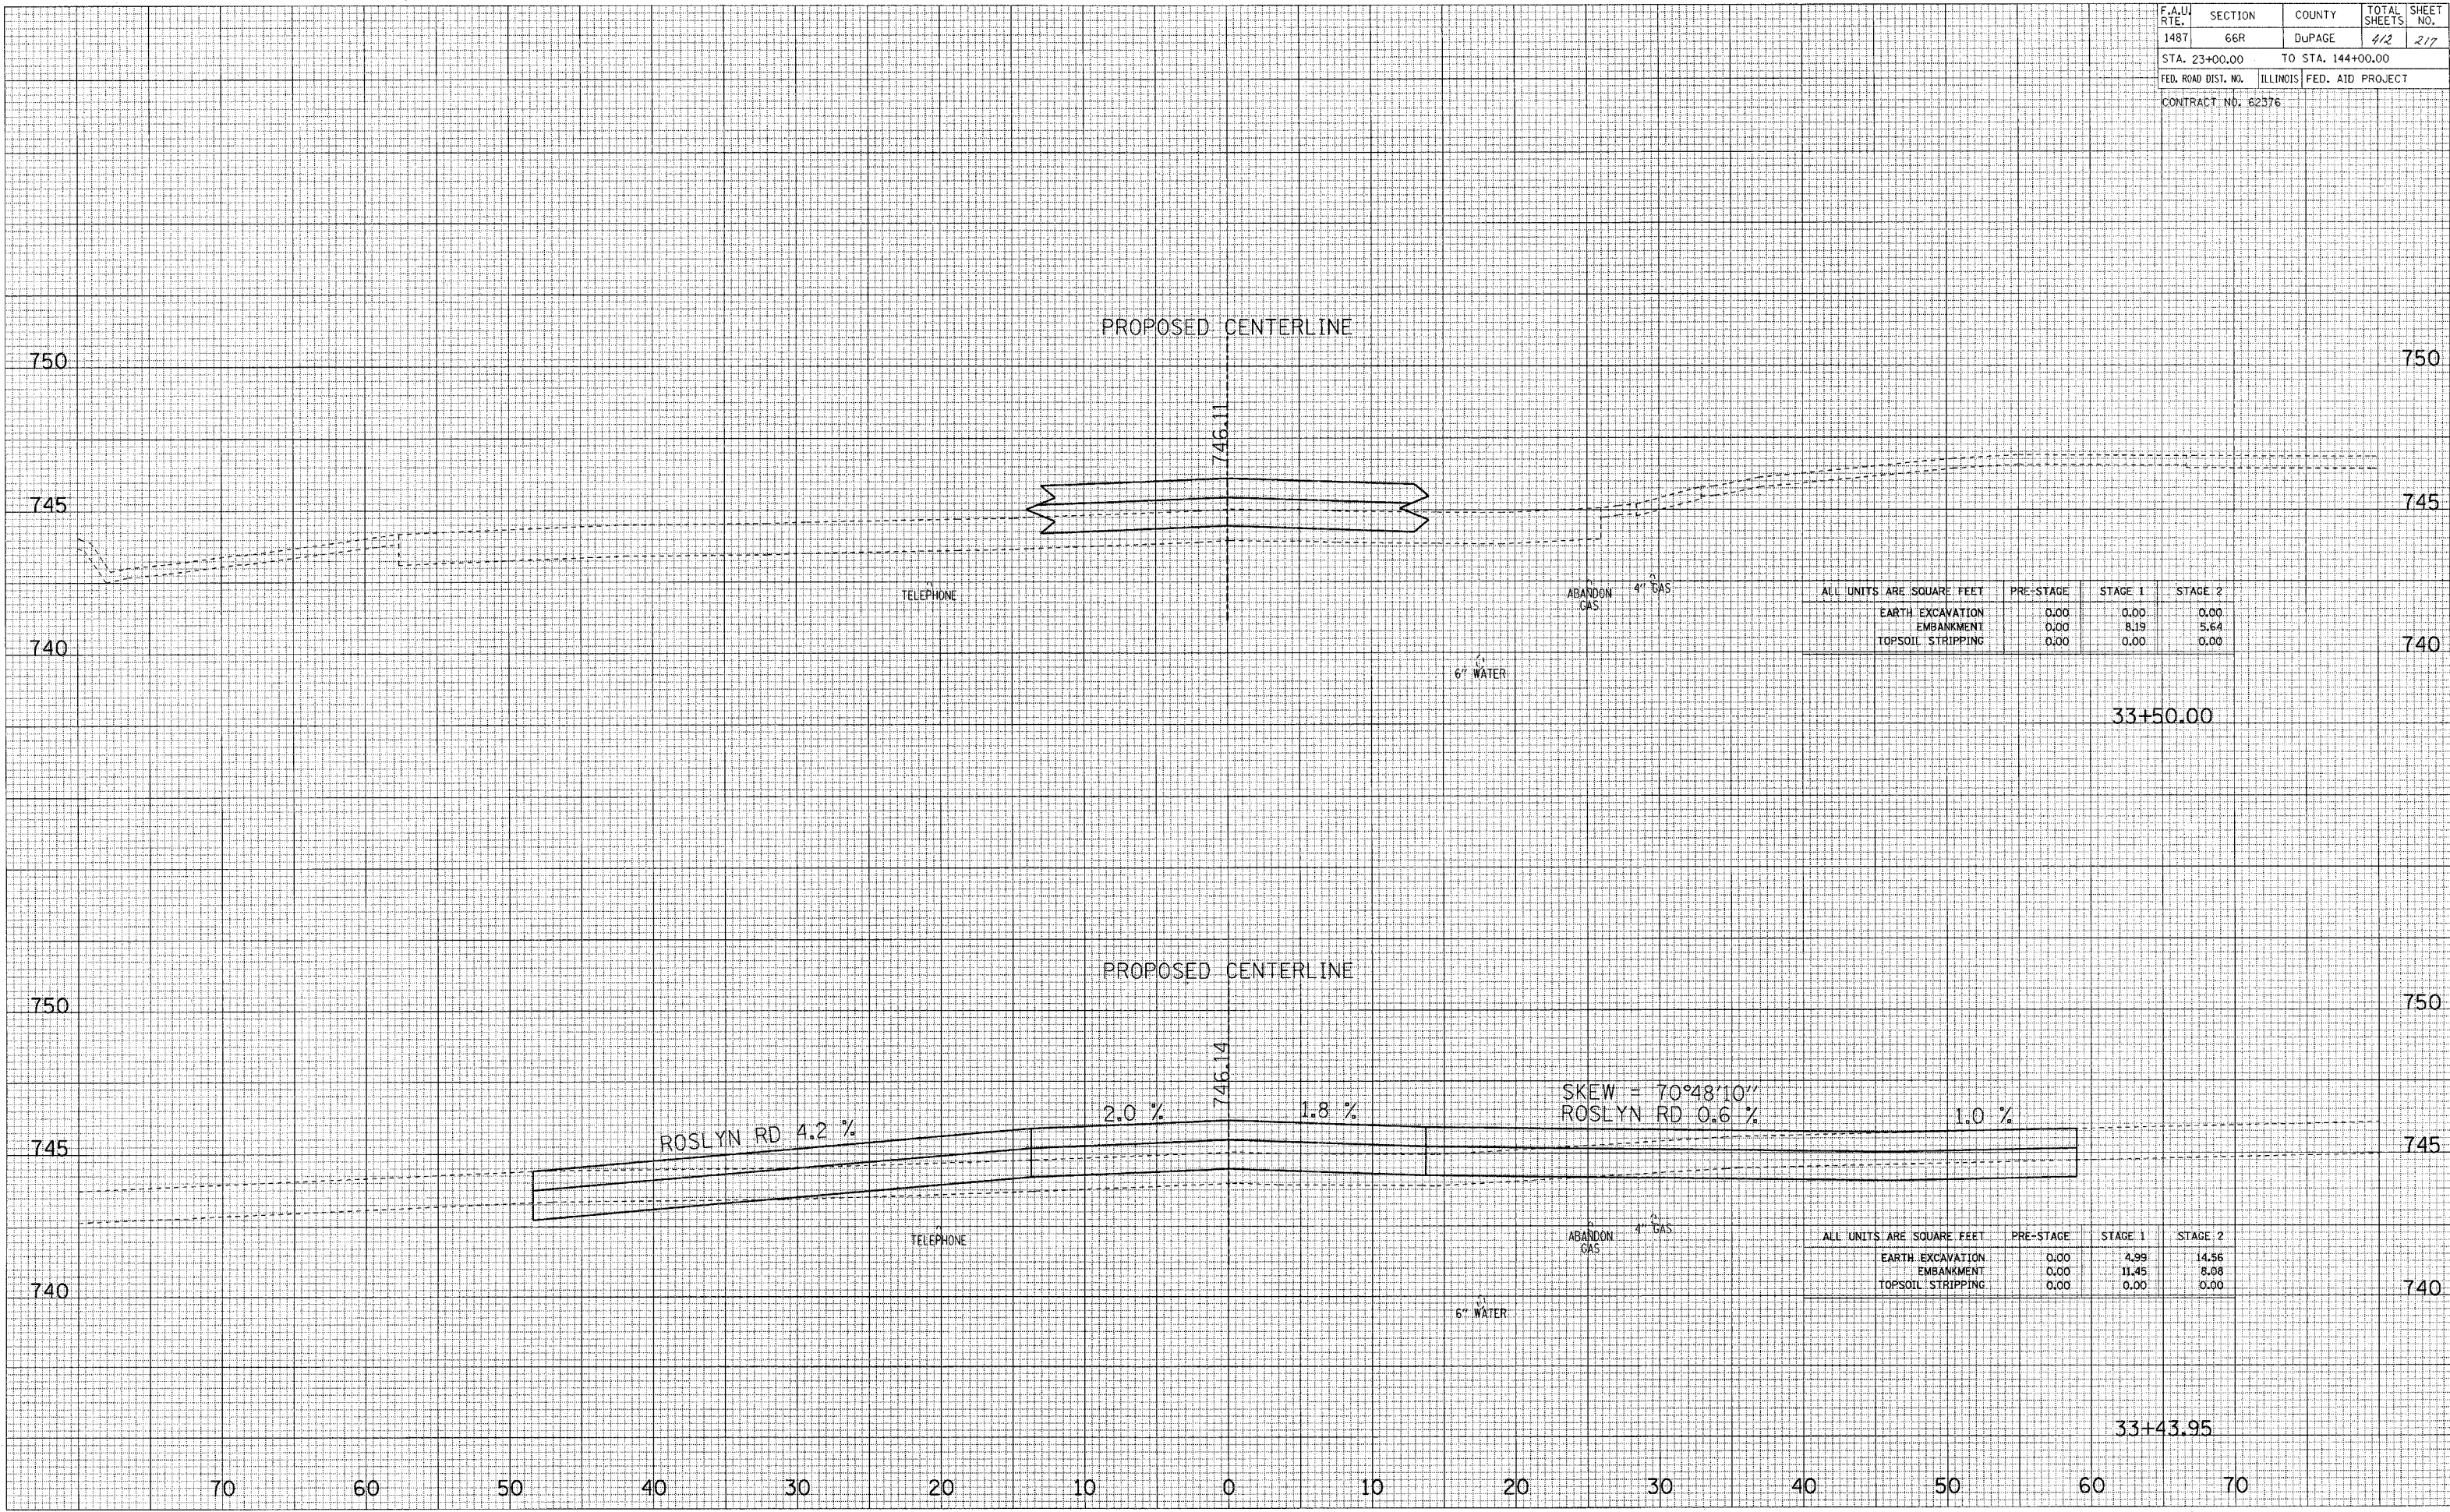

ALL UNITS ARE SQUARE FEET	PRE-STAGE	STAGE 1	STAGE 2
EARTH EXCAVATION	0.00	0.00	0.00
EMBANKMENT	0.00	8.19	5.64
TOPSOIL STRIPPING	0.00	0.00	0.00

ALL UNITS ARE SQUARE FEET	PRE-STAGE	STAGE 1	STAGE 2
EARTH EXCAVATION	0.00	4.99	14.56
EMBANKMENT	0.00	11.45	8.08
TOPSOIL STRIPPING	0.00	0.00	0.00

MAPLE AVENUE CROSS SECTIONS