


F.A.U. RTE.	SECTION	COUNTY	TOTAL SHEETS	SHEET NO.
1487	66R	DuPAGE	412	218
STA. 23+00.00		TO STA. 144+00.00		
FED. ROAD DIST. NO.		ILLINOIS FED. AID PROJECT		
CONTRACT NO. 62376				

SURVEYED	PLOTTED	EMPALE	CHECKED
NO.	NO.	NO.	NO.

SURVEYED	PLOTTED	EMPALE	CHECKED
NO.	NO.	NO.	NO.

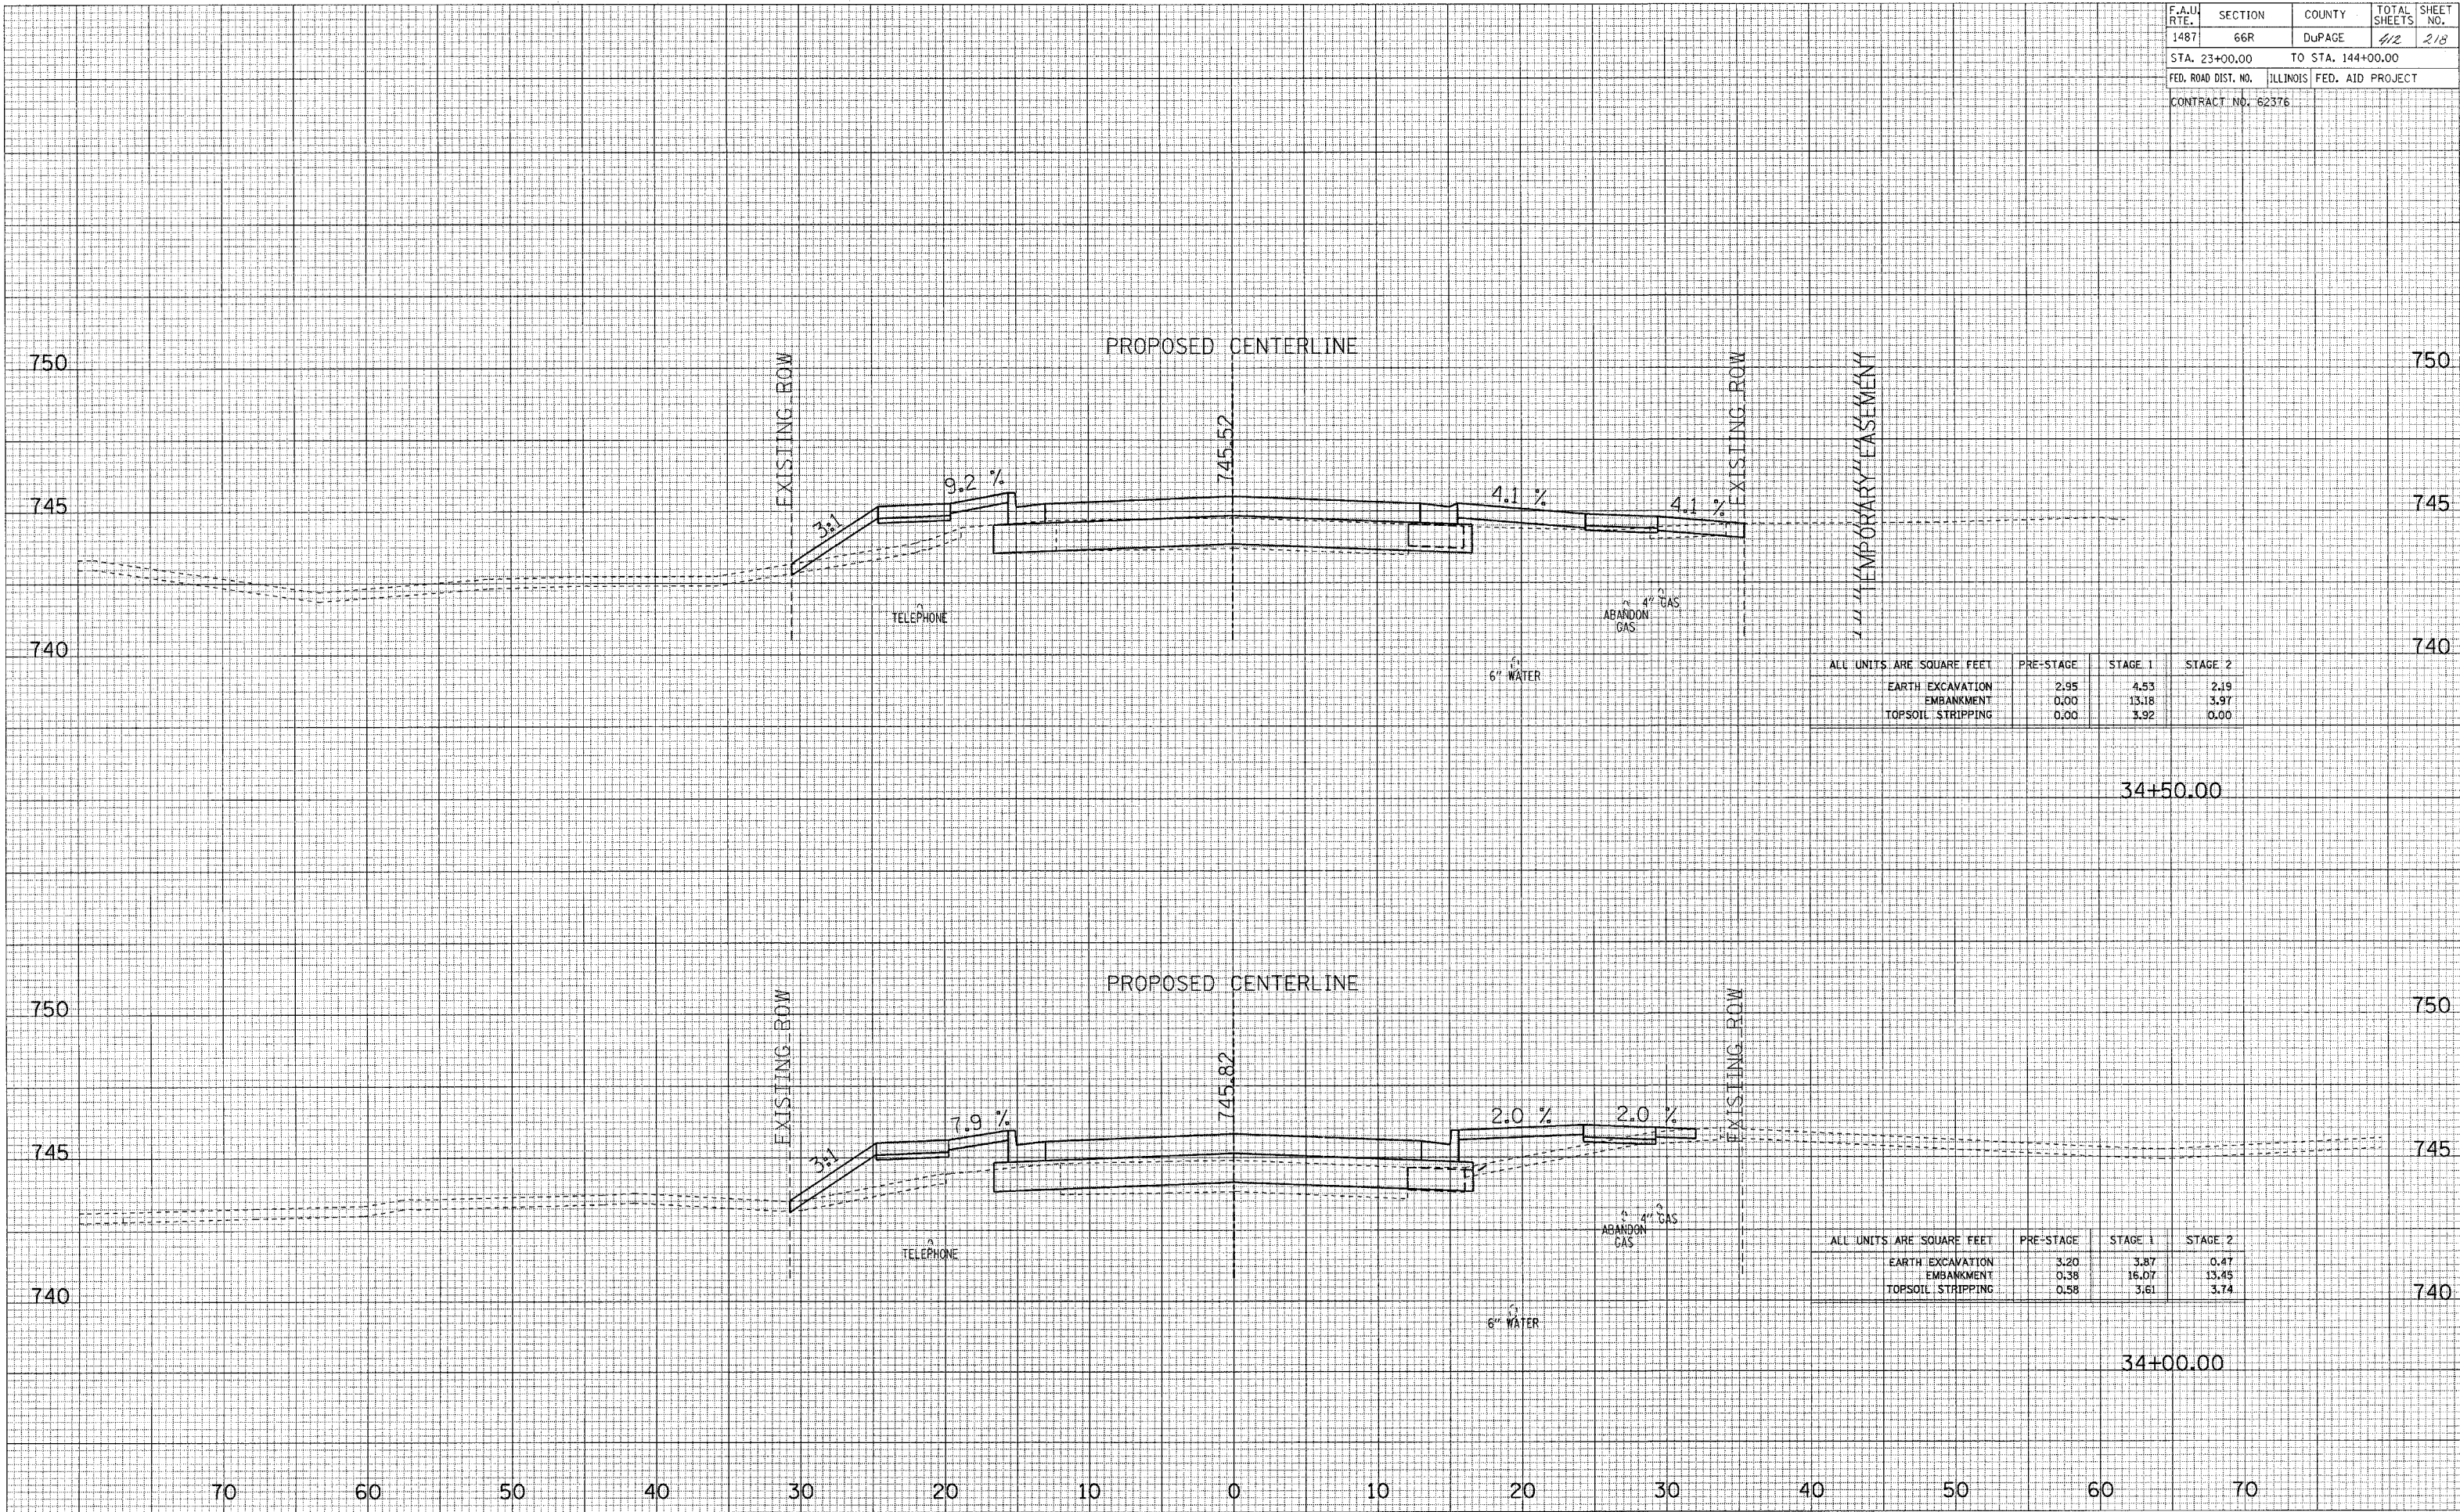

ALL UNITS ARE SQUARE FEET	PRE-STAGE	STAGE 1	STAGE 2
EARTH EXCAVATION	2.95	4.53	2.19
EMBANKMENT	0.00	13.18	3.97
TOPSOIL STRIPPING	0.00	3.92	0.00

ALL UNITS ARE SQUARE FEET	PRE-STAGE	STAGE 1	STAGE 2
EARTH EXCAVATION	3.20	3.87	0.47
EMBANKMENT	0.38	16.07	13.25
TOPSOIL STRIPPING	0.58	3.61	3.74

MAPLE AVENUE CROSS SECTIONS