


F.A.U. RTE.	SECTION	COUNTY	TOTAL SHEETS	SHEET NO.
1487	66R	DUPAGE	412	219
STA. 23+00.00		TO STA. 144+00.00		
FED. ROAD DIST. NO.	ILLINOIS	FED. AID PROJECT		
CONTRACT NO. 62376				

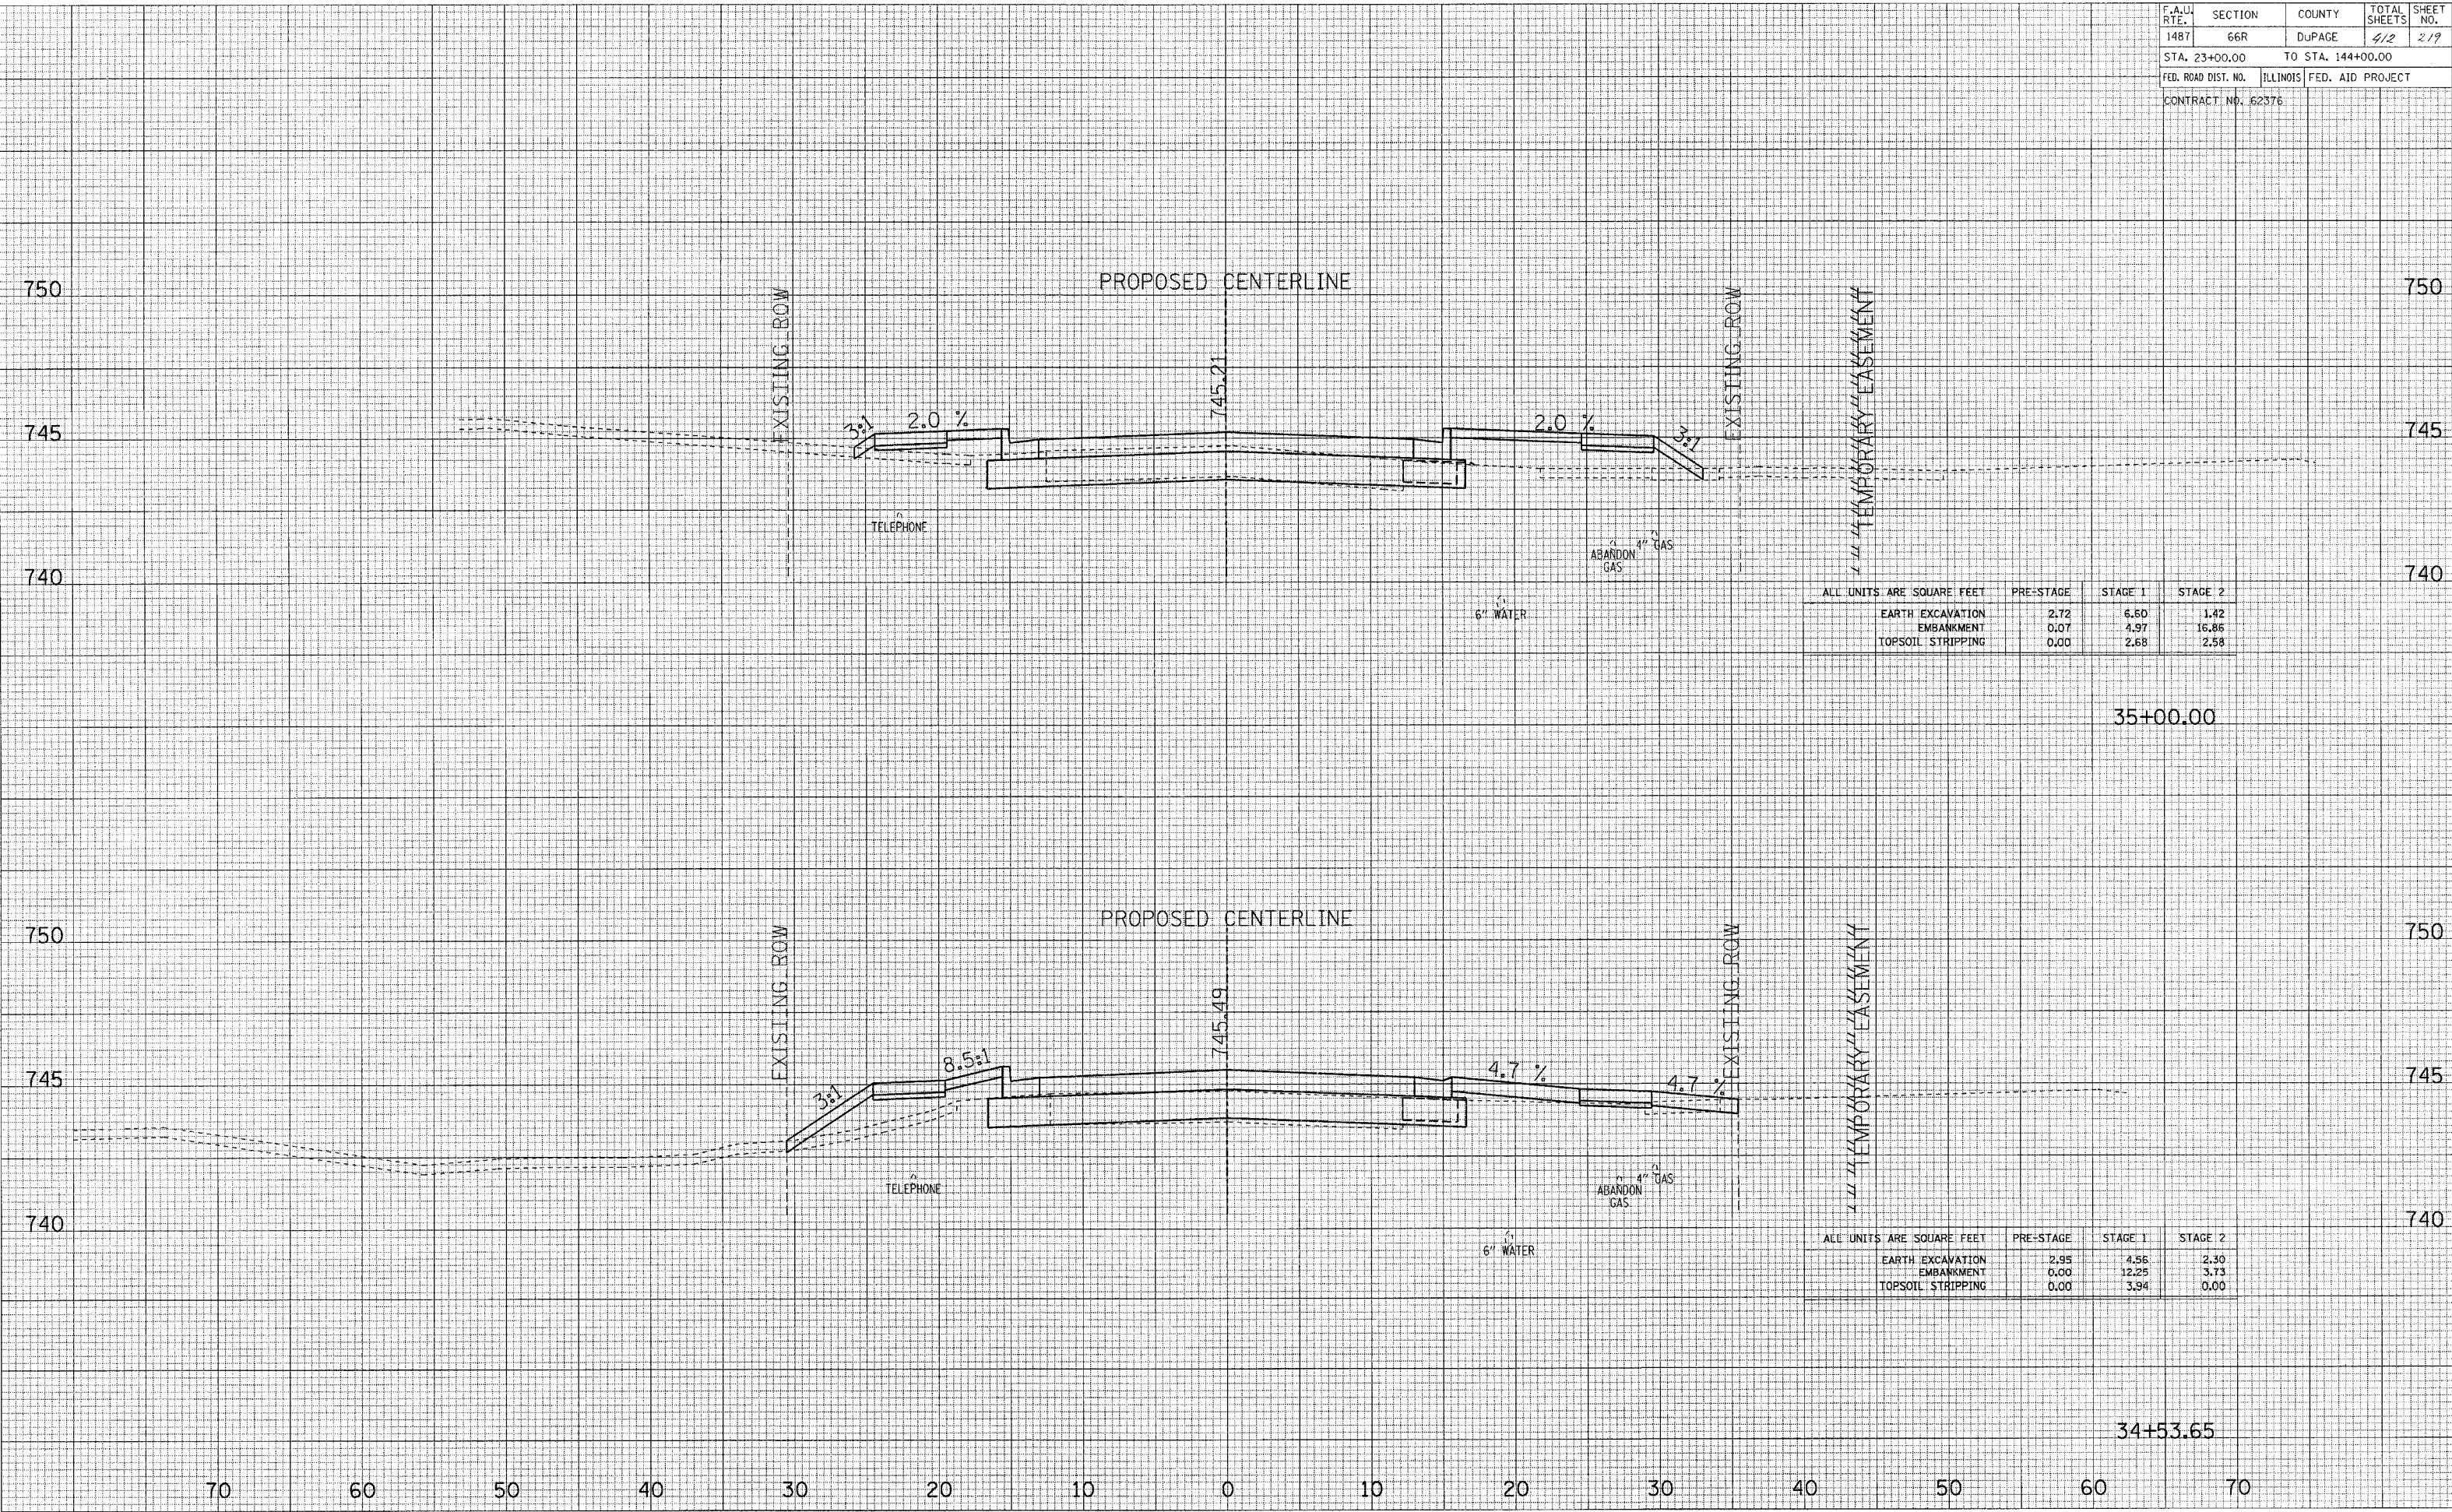

ALL UNITS ARE SQUARE FEET

	PRE-STAGE	STAGE 1	STAGE 2
EARTH EXCAVATION	2.72	6.60	1.42
EMBANKMENT	0.07	4.97	16.86
TOPSOIL STRIPPING	0.00	2.68	2.58

ALL UNITS ARE SQUARE FEET

	PRE-STAGE	STAGE 1	STAGE 2
EARTH EXCAVATION	2.95	4.56	2.30
EMBANKMENT	0.00	12.25	3.73
TOPSOIL STRIPPING	0.00	3.94	0.00

MAPLE AVENUE CROSS SECTIONS