


SURVEYED
 PLOTTED
 NOTE BOOK
 TEMPLATE
 AREAS CHECKED
 NO.

ORIGINAL
 SURVEY
 PLOTTED
 NOTE BOOK
 TEMPLATE
 AREAS CHECKED
 NO.

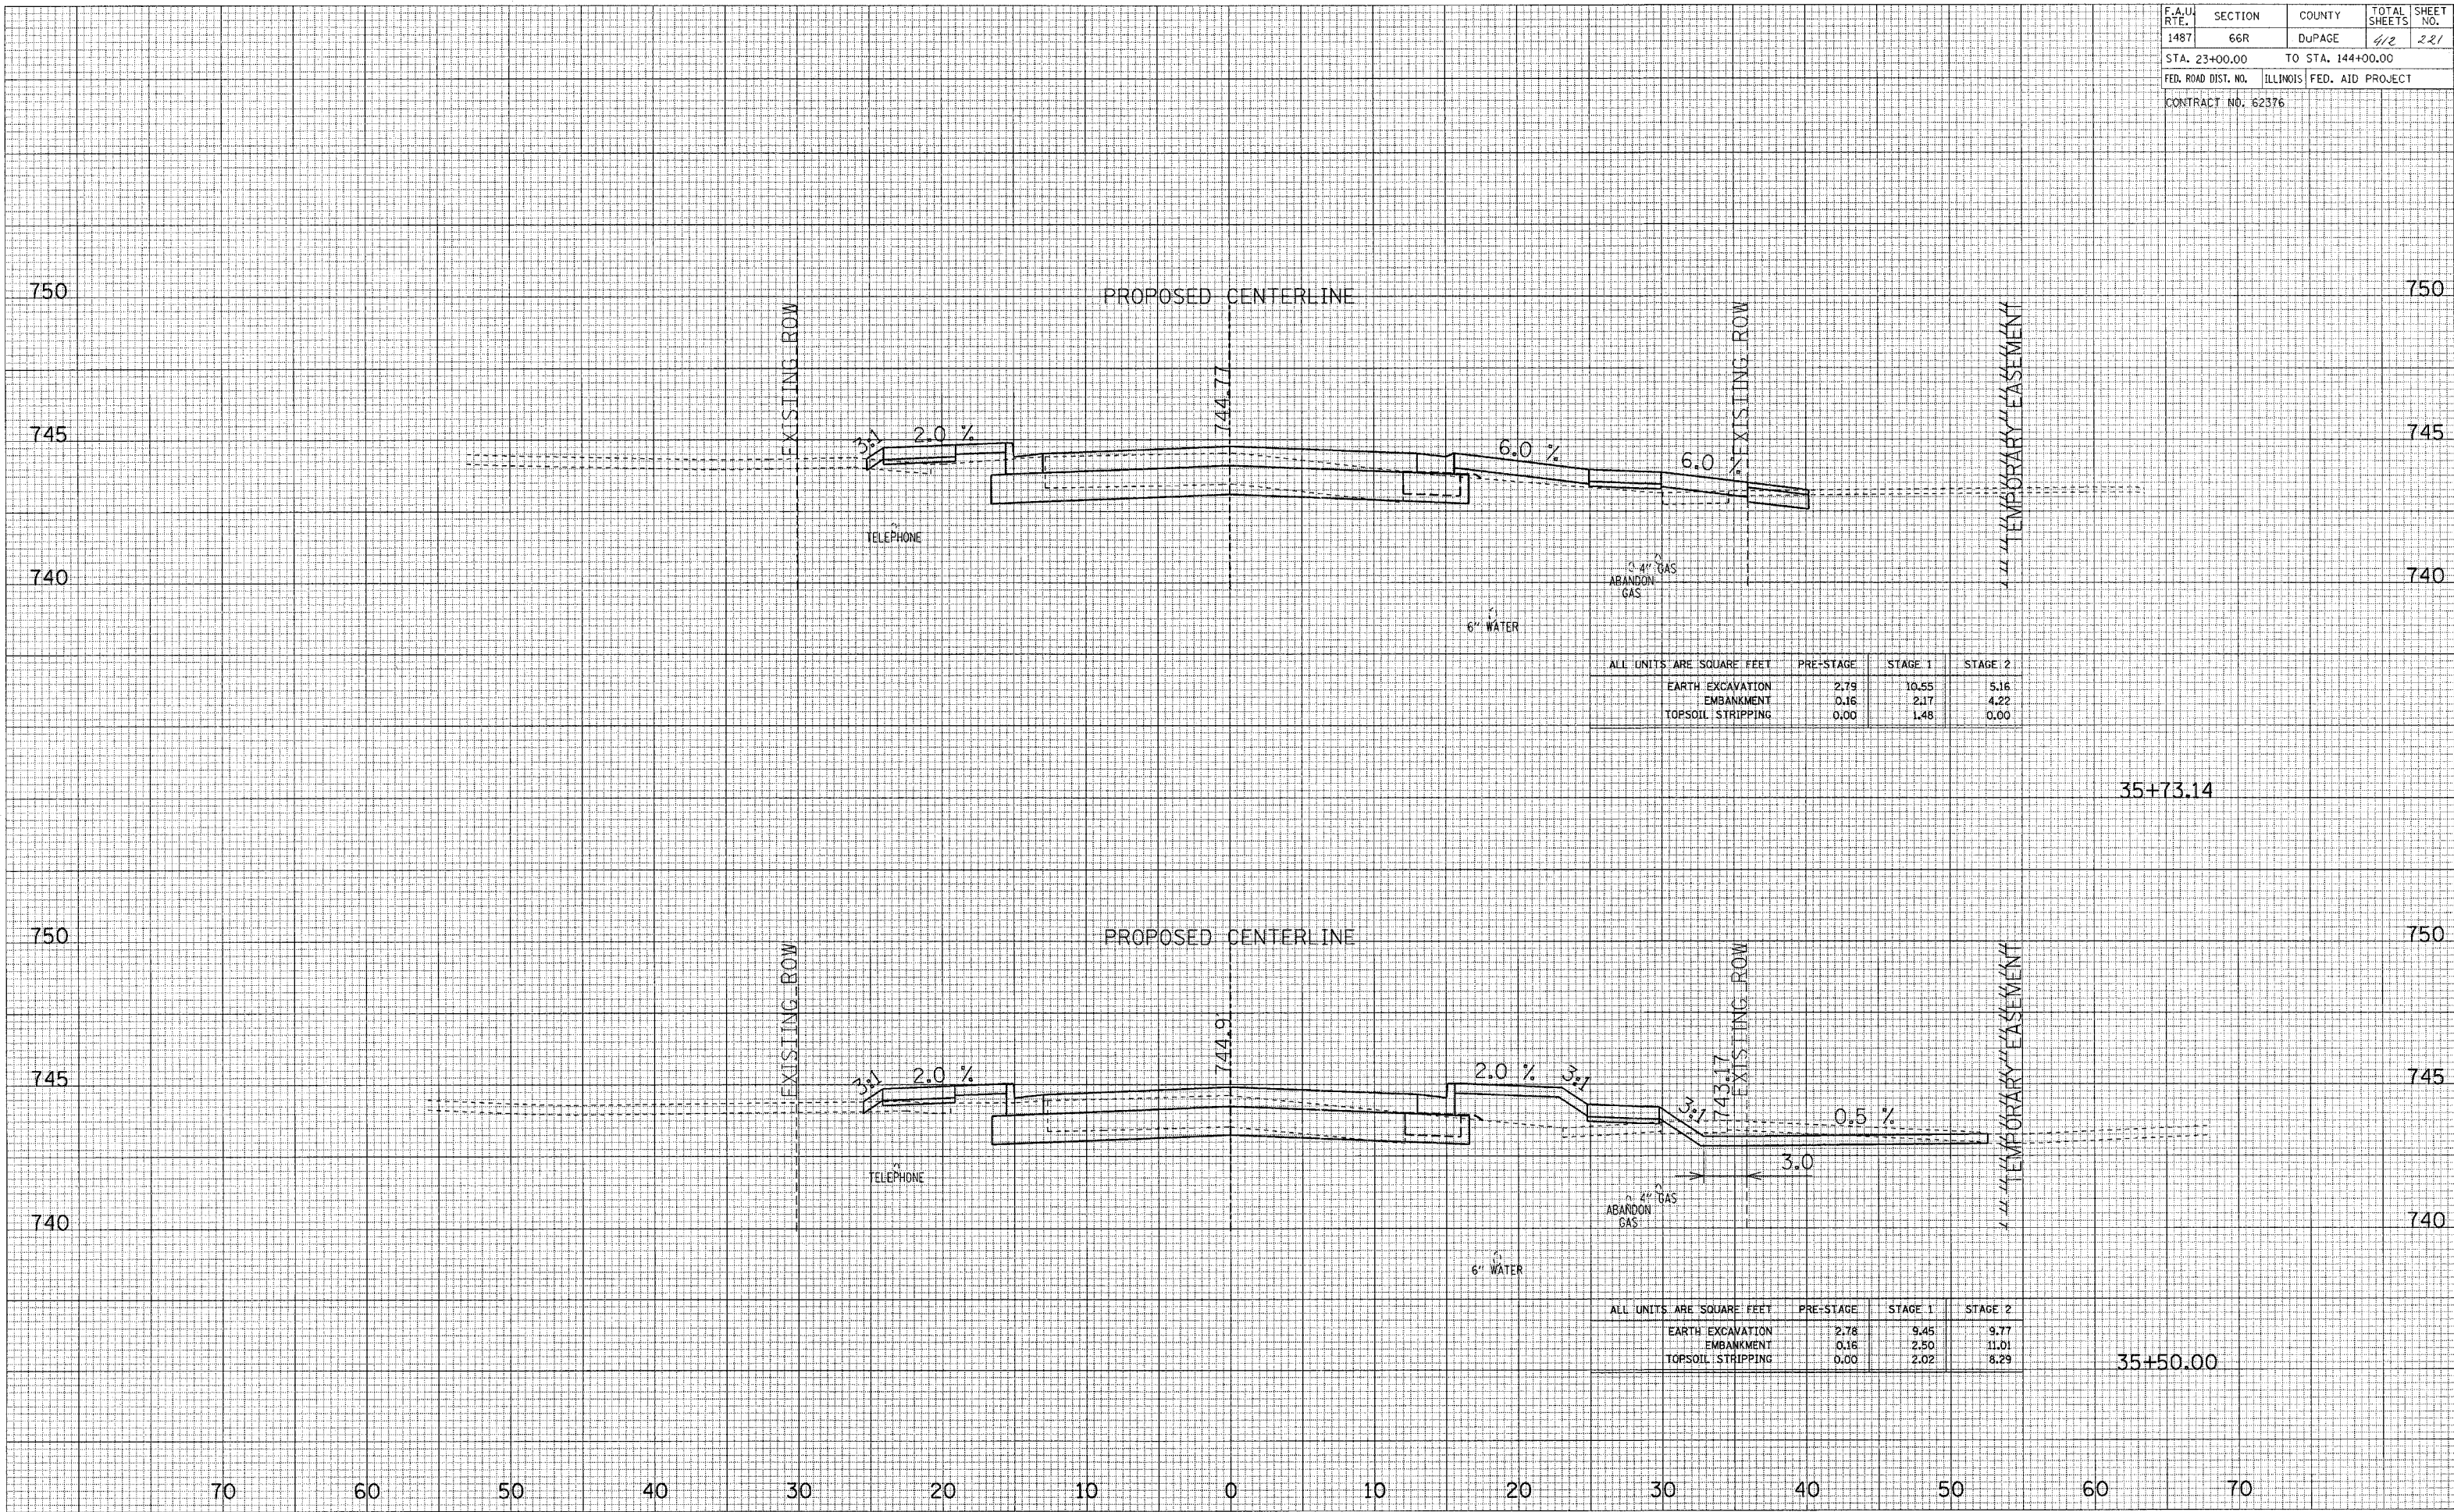

ALL UNITS ARE SQUARE FEET	PRE-STAGE	STAGE 1	STAGE 2
EARTH EXCAVATION	2.79	10.55	5.16
EMBANKMENT	0.16	2.17	4.22
TOPSOIL STRIPPING	0.00	1.48	0.00

35+73.14

ALL UNITS ARE SQUARE FEET	PRE-STAGE	STAGE 1	STAGE 2
EARTH EXCAVATION	2.78	9.45	9.77
EMBANKMENT	0.16	2.50	11.01
TOPSOIL STRIPPING	0.00	2.02	8.29

35+50.00

MAPLE AVENUE CROSS SECTIONS