


F.A.U. RTE.	SECTION	COUNTY	TOTAL SHEETS	SHEET NO.
1487	66R	DUPAGE	412	222
STA. 23+00.00		TO STA. 144+00.00		
FED. ROAD DIST. NO.		ILLINOIS FED. AID PROJECT		
CONTRACT NO. 62376				

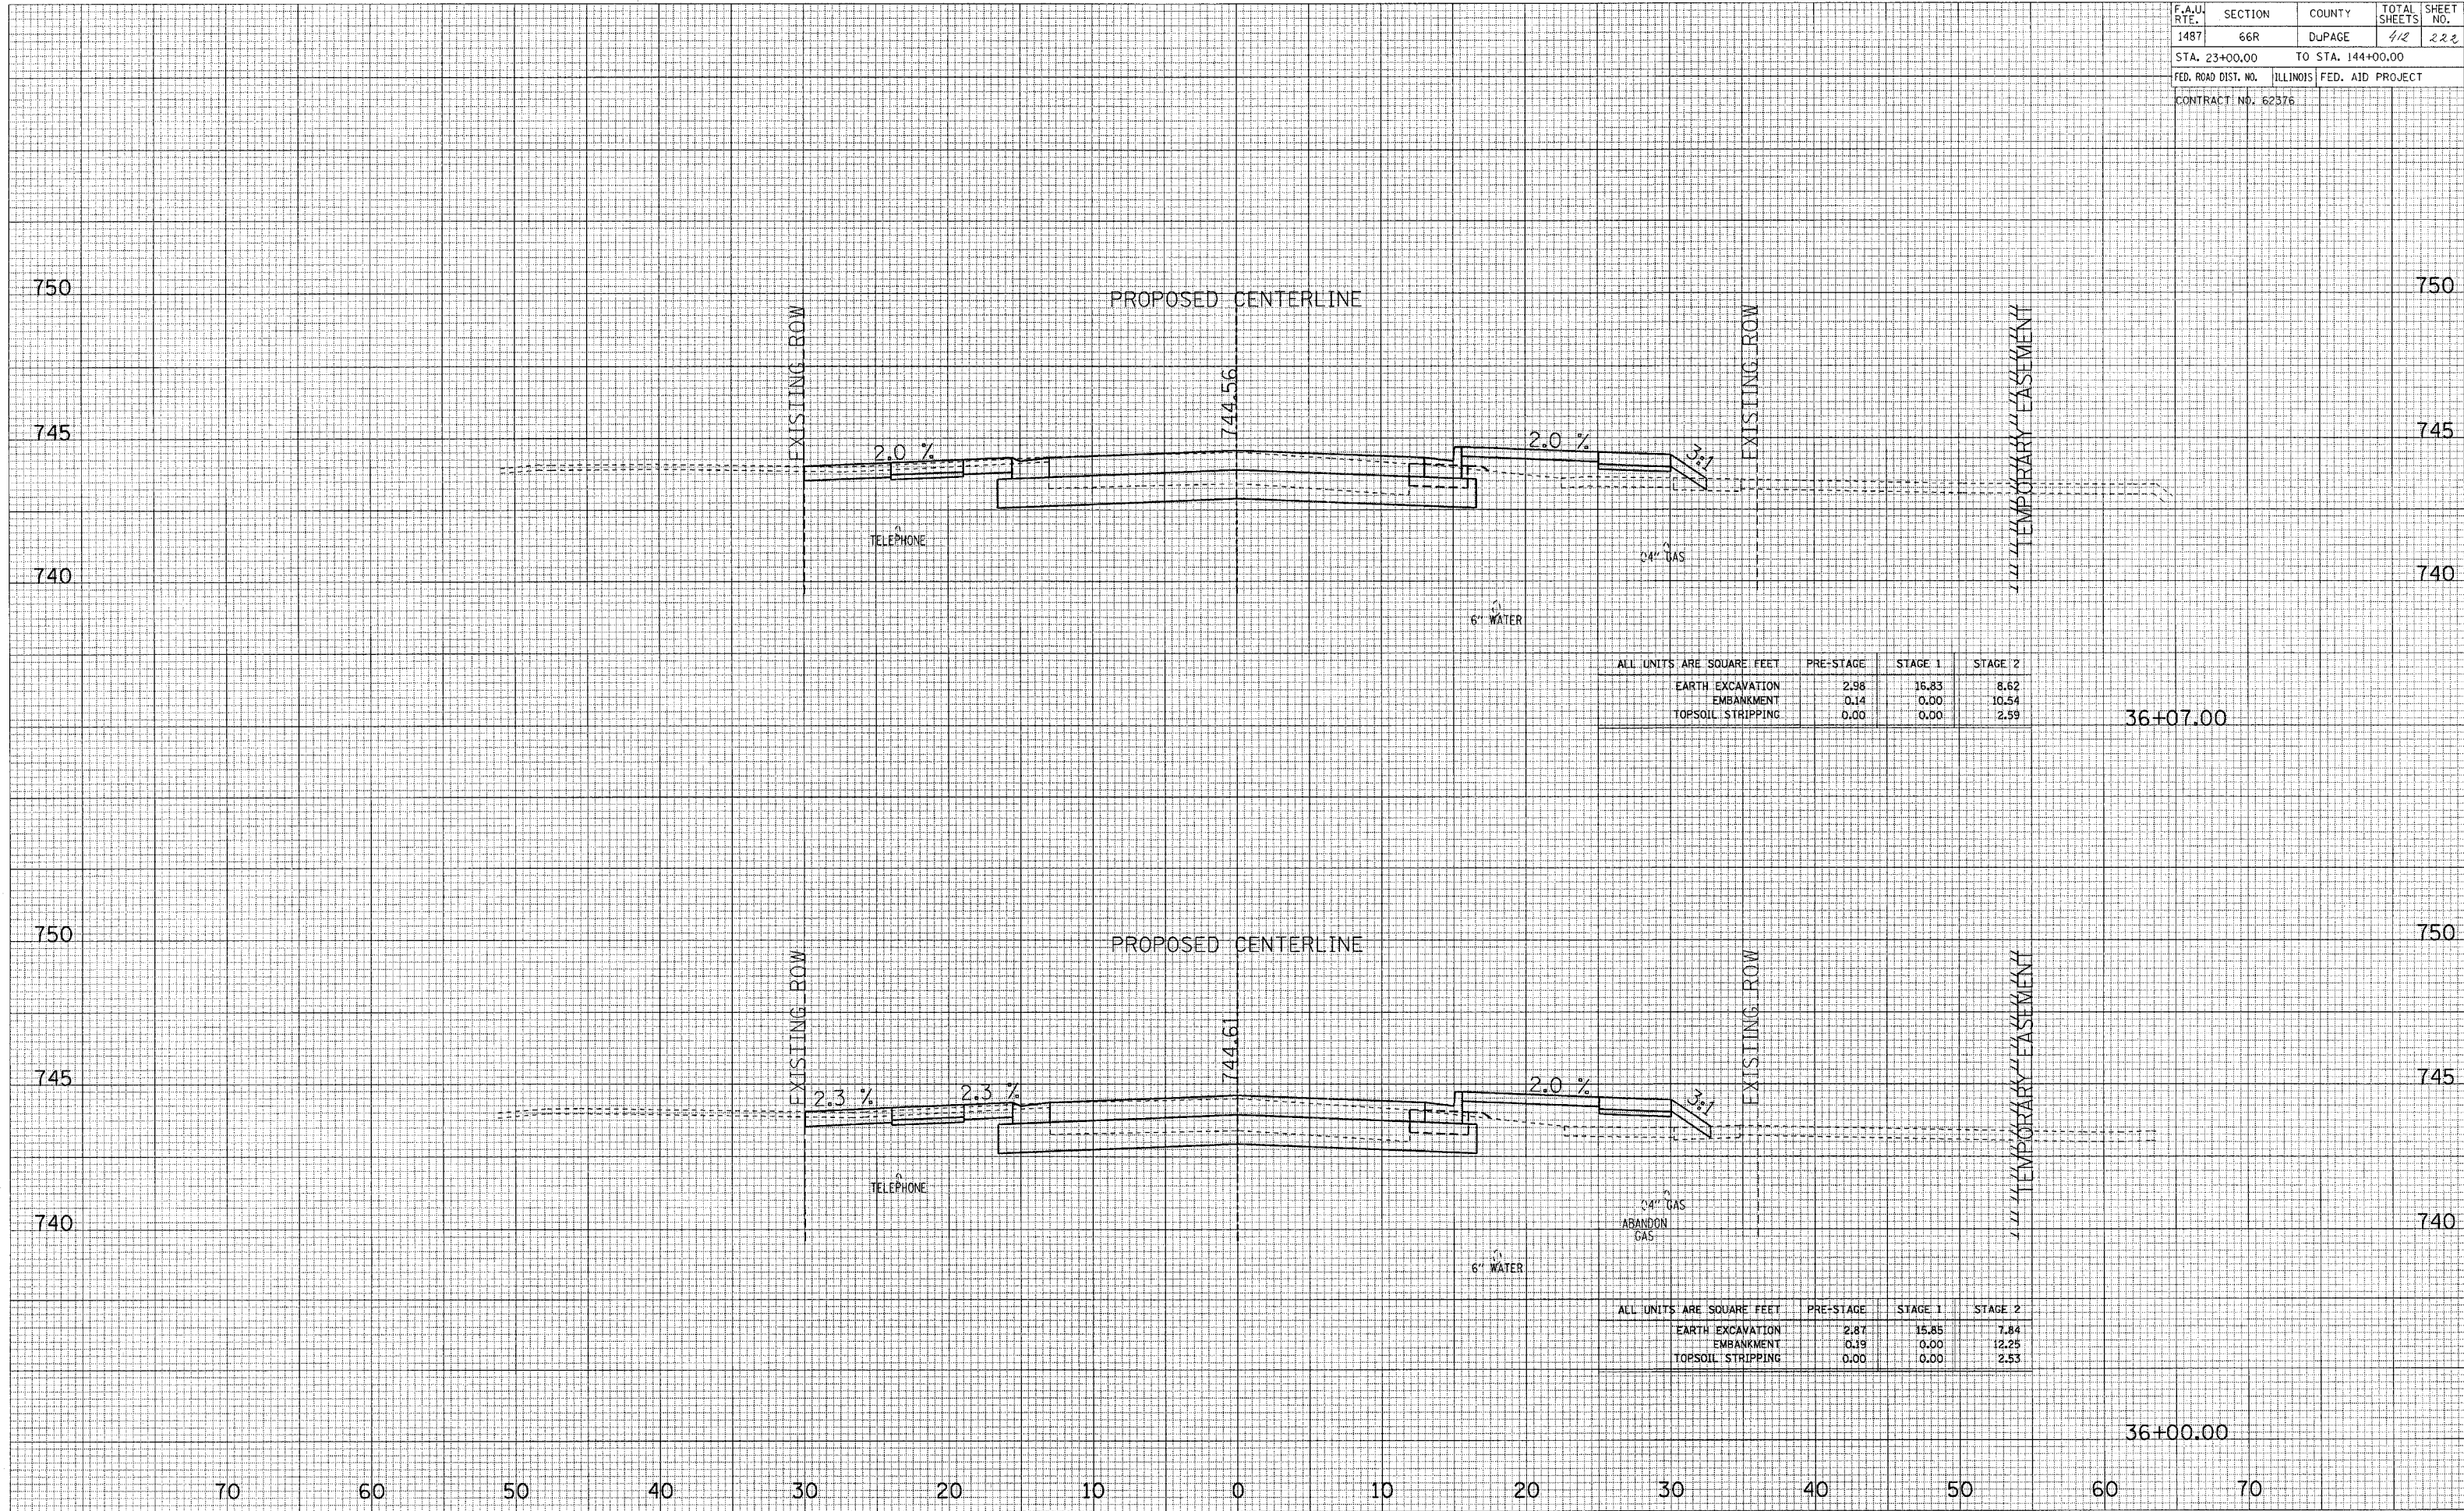

ALL UNITS ARE SQUARE FEET

	PRE-STAGE	STAGE 1	STAGE 2
EARTH EXCAVATION	2.98	16.83	8.62
EMBANKMENT	0.14	0.00	10.54
TOPSOIL STRIPPING	0.00	0.00	2.59

36+07.00

ALL UNITS ARE SQUARE FEET

	PRE-STAGE	STAGE 1	STAGE 2
EARTH EXCAVATION	2.87	15.85	7.84
EMBANKMENT	0.19	0.00	12.25
TOPSOIL STRIPPING	0.00	0.00	2.53

36+00.00

MAPLE AVENUE CROSS SECTIONS