


F.A.U. RTE.	SECTION	COUNTY	TOTAL SHEETS	SHEET NO.
1487	66R	DUPAGE	412	223
STA. 23+00.00		TO STA. 144+00.00		
FED. ROAD DIST. NO.		ILLINOIS FED. AID PROJECT		
CONTRACT NO. 62376				

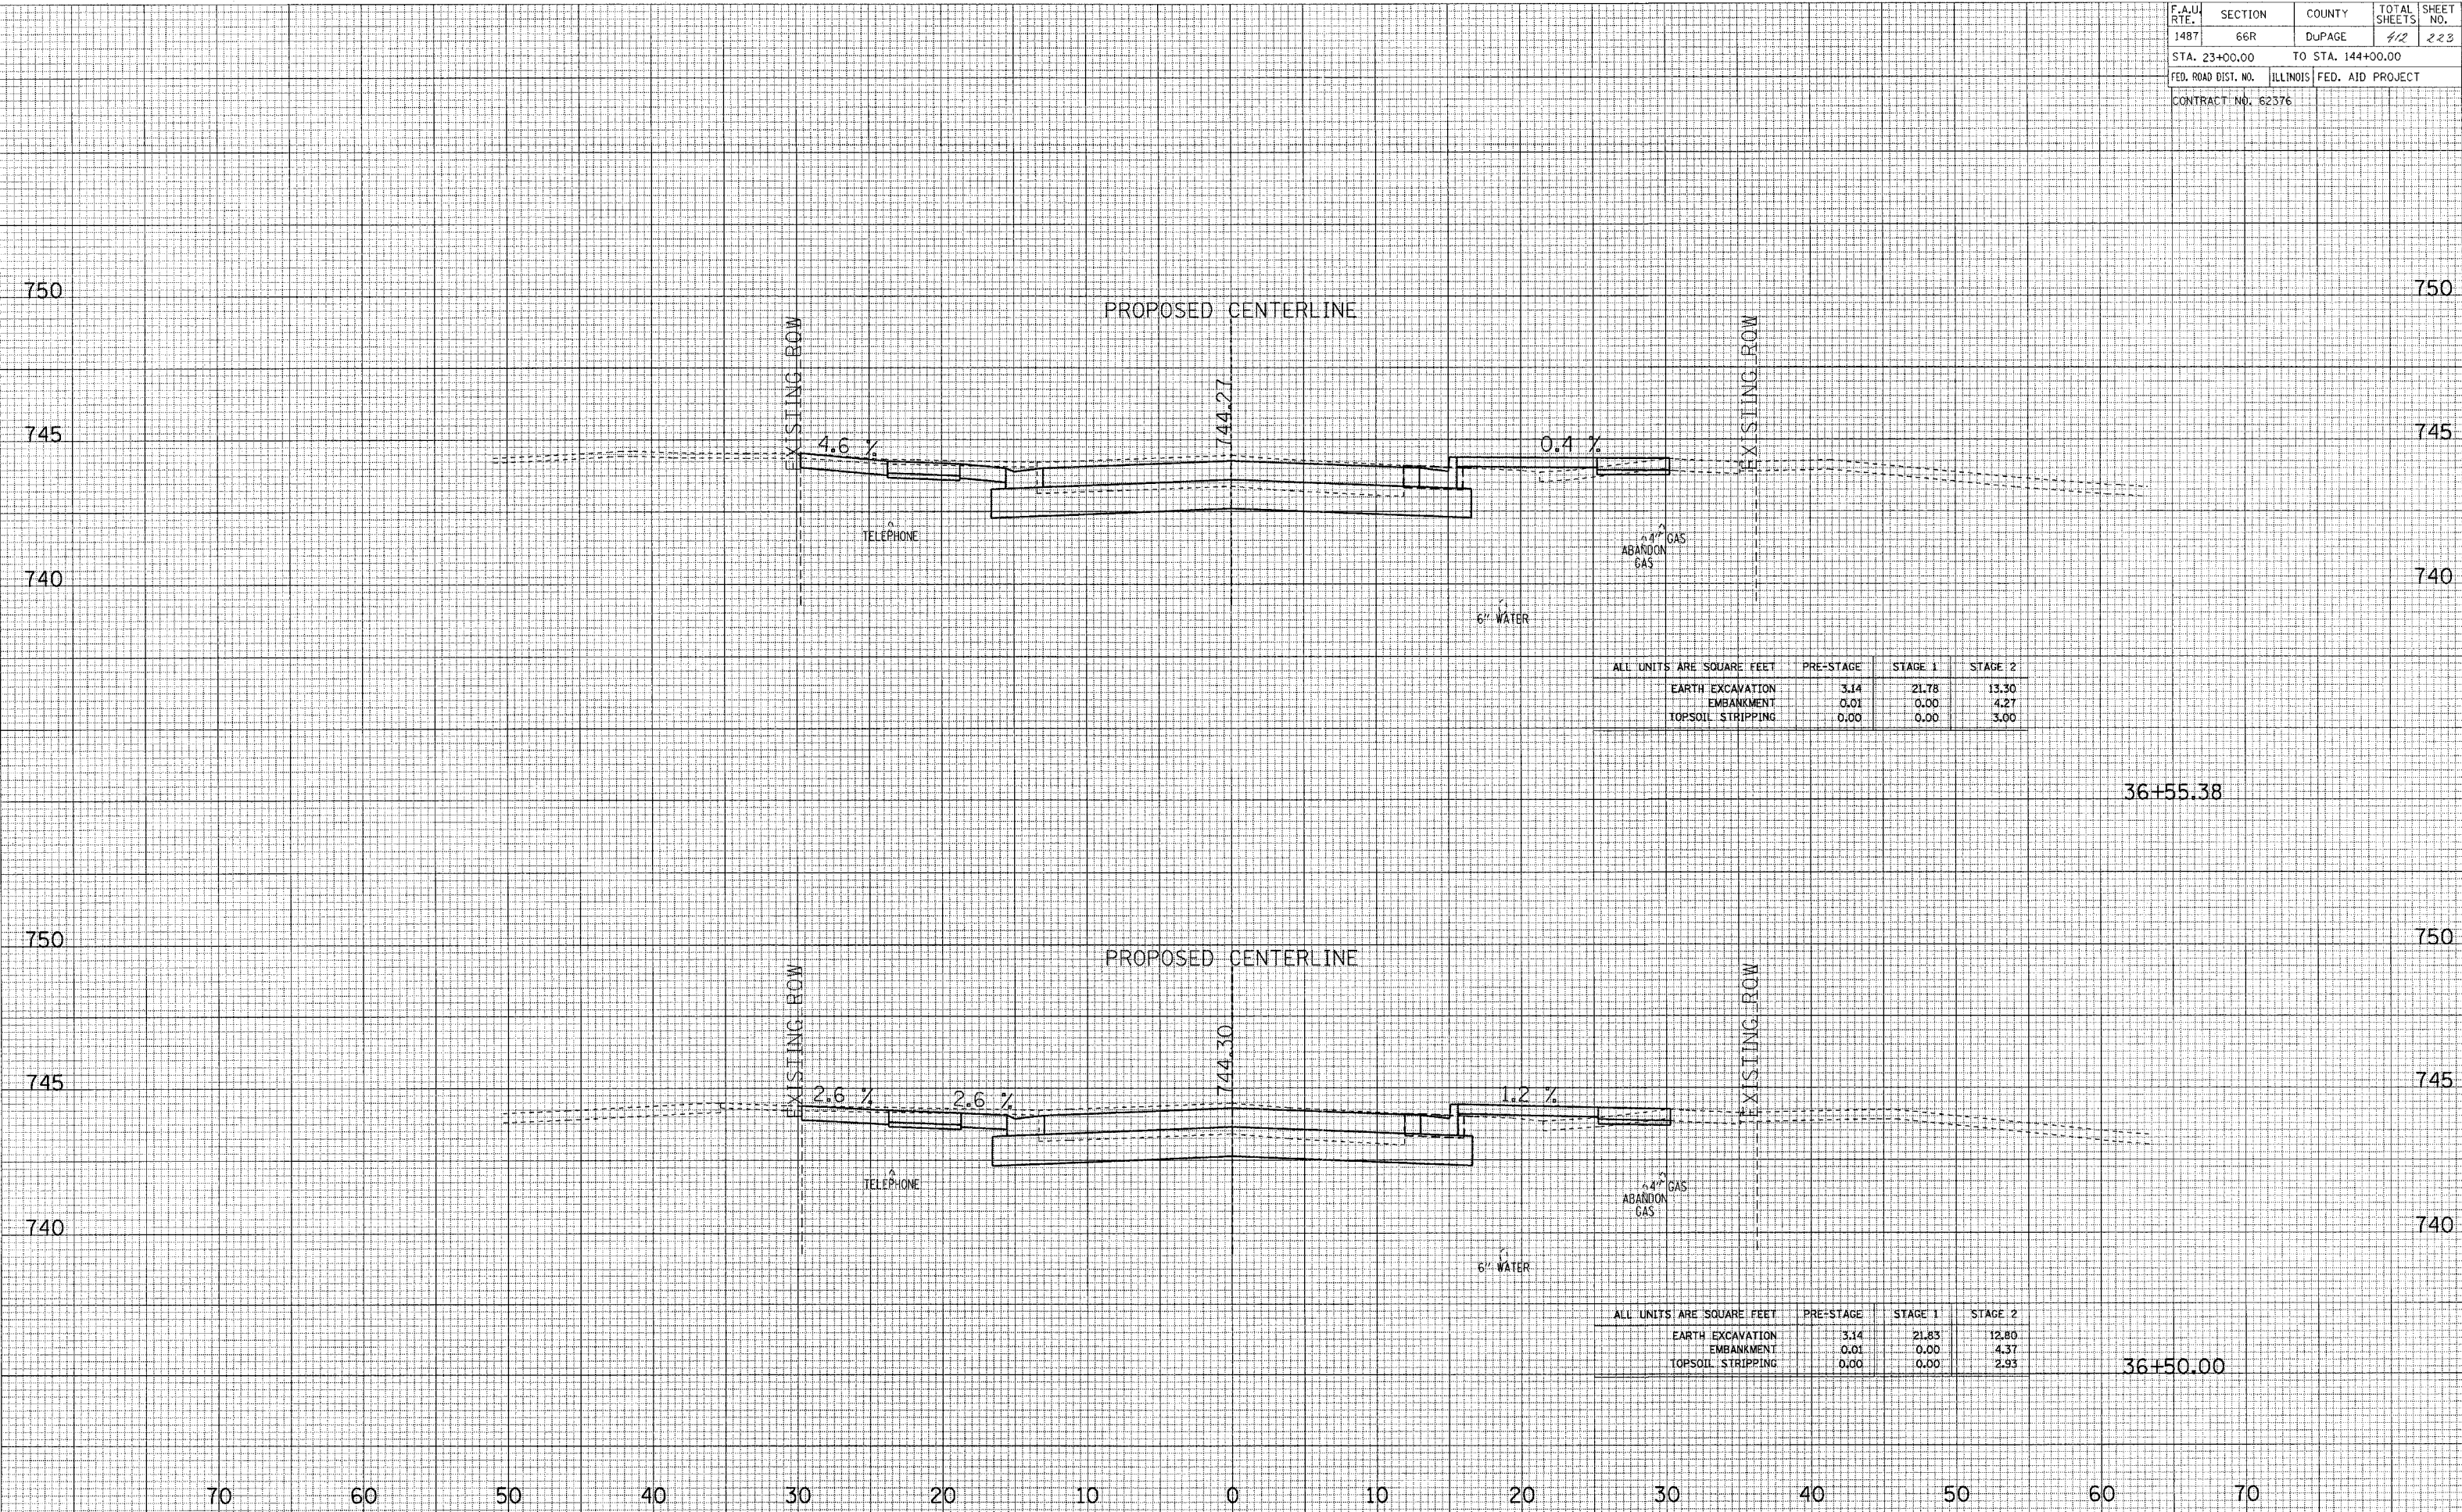

ALL UNITS ARE SQUARE FEET	PRE-STAGE	STAGE 1	STAGE 2
EARTH EXCAVATION	3.14	21.78	15.30
EMBANKMENT	0.01	0.00	4.27
TOPSOIL STRIPPING	0.00	0.00	3.00

36+55.38

ALL UNITS ARE SQUARE FEET	PRE-STAGE	STAGE 1	STAGE 2
EARTH EXCAVATION	3.14	21.83	12.80
EMBANKMENT	0.01	0.00	4.37
TOPSOIL STRIPPING	0.00	0.00	2.93

36+50.00

MAPLE AVENUE CROSS SECTIONS