


F.A.U. RTE.	SECTION	COUNTY	TOTAL SHEETS	SHEET NO.
1487	66R	DuPAGE	412	224
STA. 23+00.00		TO STA. 144+00.00		
FED. ROAD DIST. NO.	ILLINOIS	FED. AID PROJECT		
CONTRACT NO. 62376				

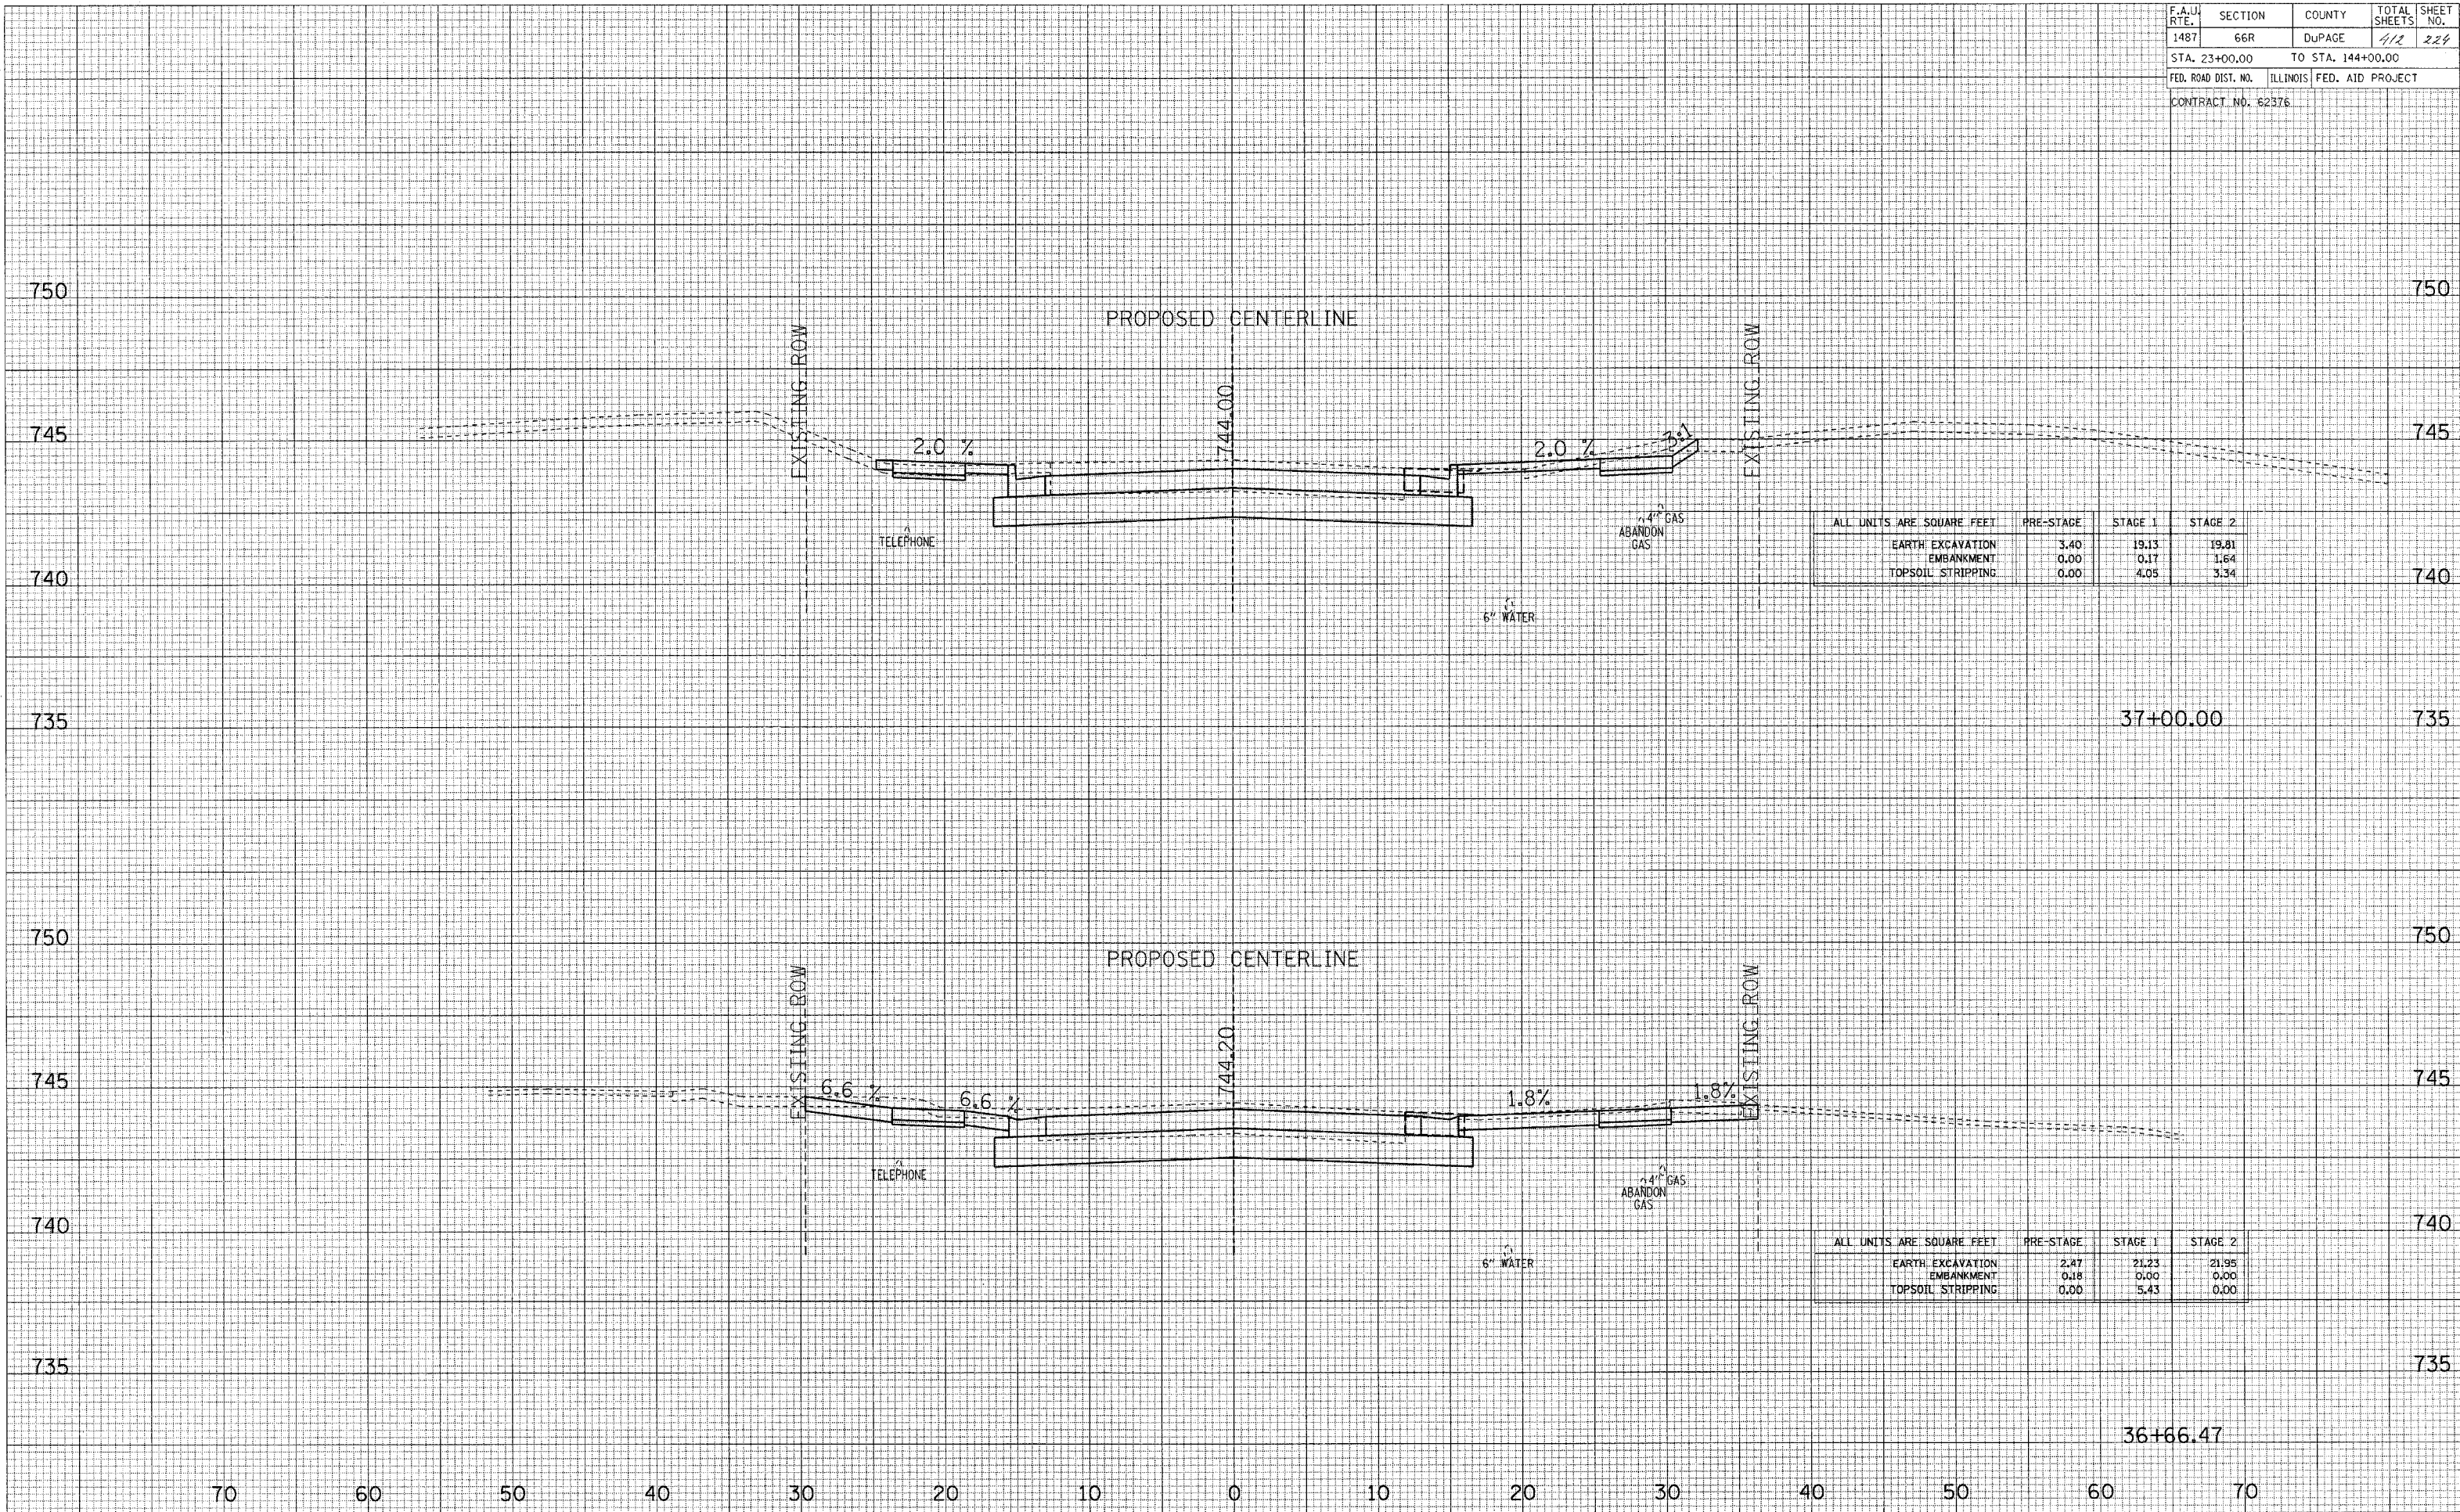

ALL UNITS ARE SQUARE FEET	PRE-STAGE	STAGE 1	STAGE 2
EARTH EXCAVATION	3.40	19.13	19.81
EMBANKMENT	0.00	0.17	1.64
TOPSOIL STRIPPING	0.00	4.05	3.34

ALL UNITS ARE SQUARE FEET	PRE-STAGE	STAGE 1	STAGE 2
EARTH EXCAVATION	2.27	21.23	21.95
EMBANKMENT	0.18	0.00	0.00
TOPSOIL STRIPPING	0.00	5.43	0.00

MAPLE AVENUE CROSS SECTIONS

SURVEYED
 PLOTTED
 NOTE BOOK
 NO.

SURVEYED
 PLOTTED
 NOTE BOOK
 NO.