


SURVEYED
 SURVEY
 NOTE BOOK
 TEMPLATE
 AREAS
 AREAS CHECKED
 NO.

SURVEYED
 SURVEY
 NOTE BOOK
 TEMPLATE
 AREAS
 AREAS CHECKED
 NO.

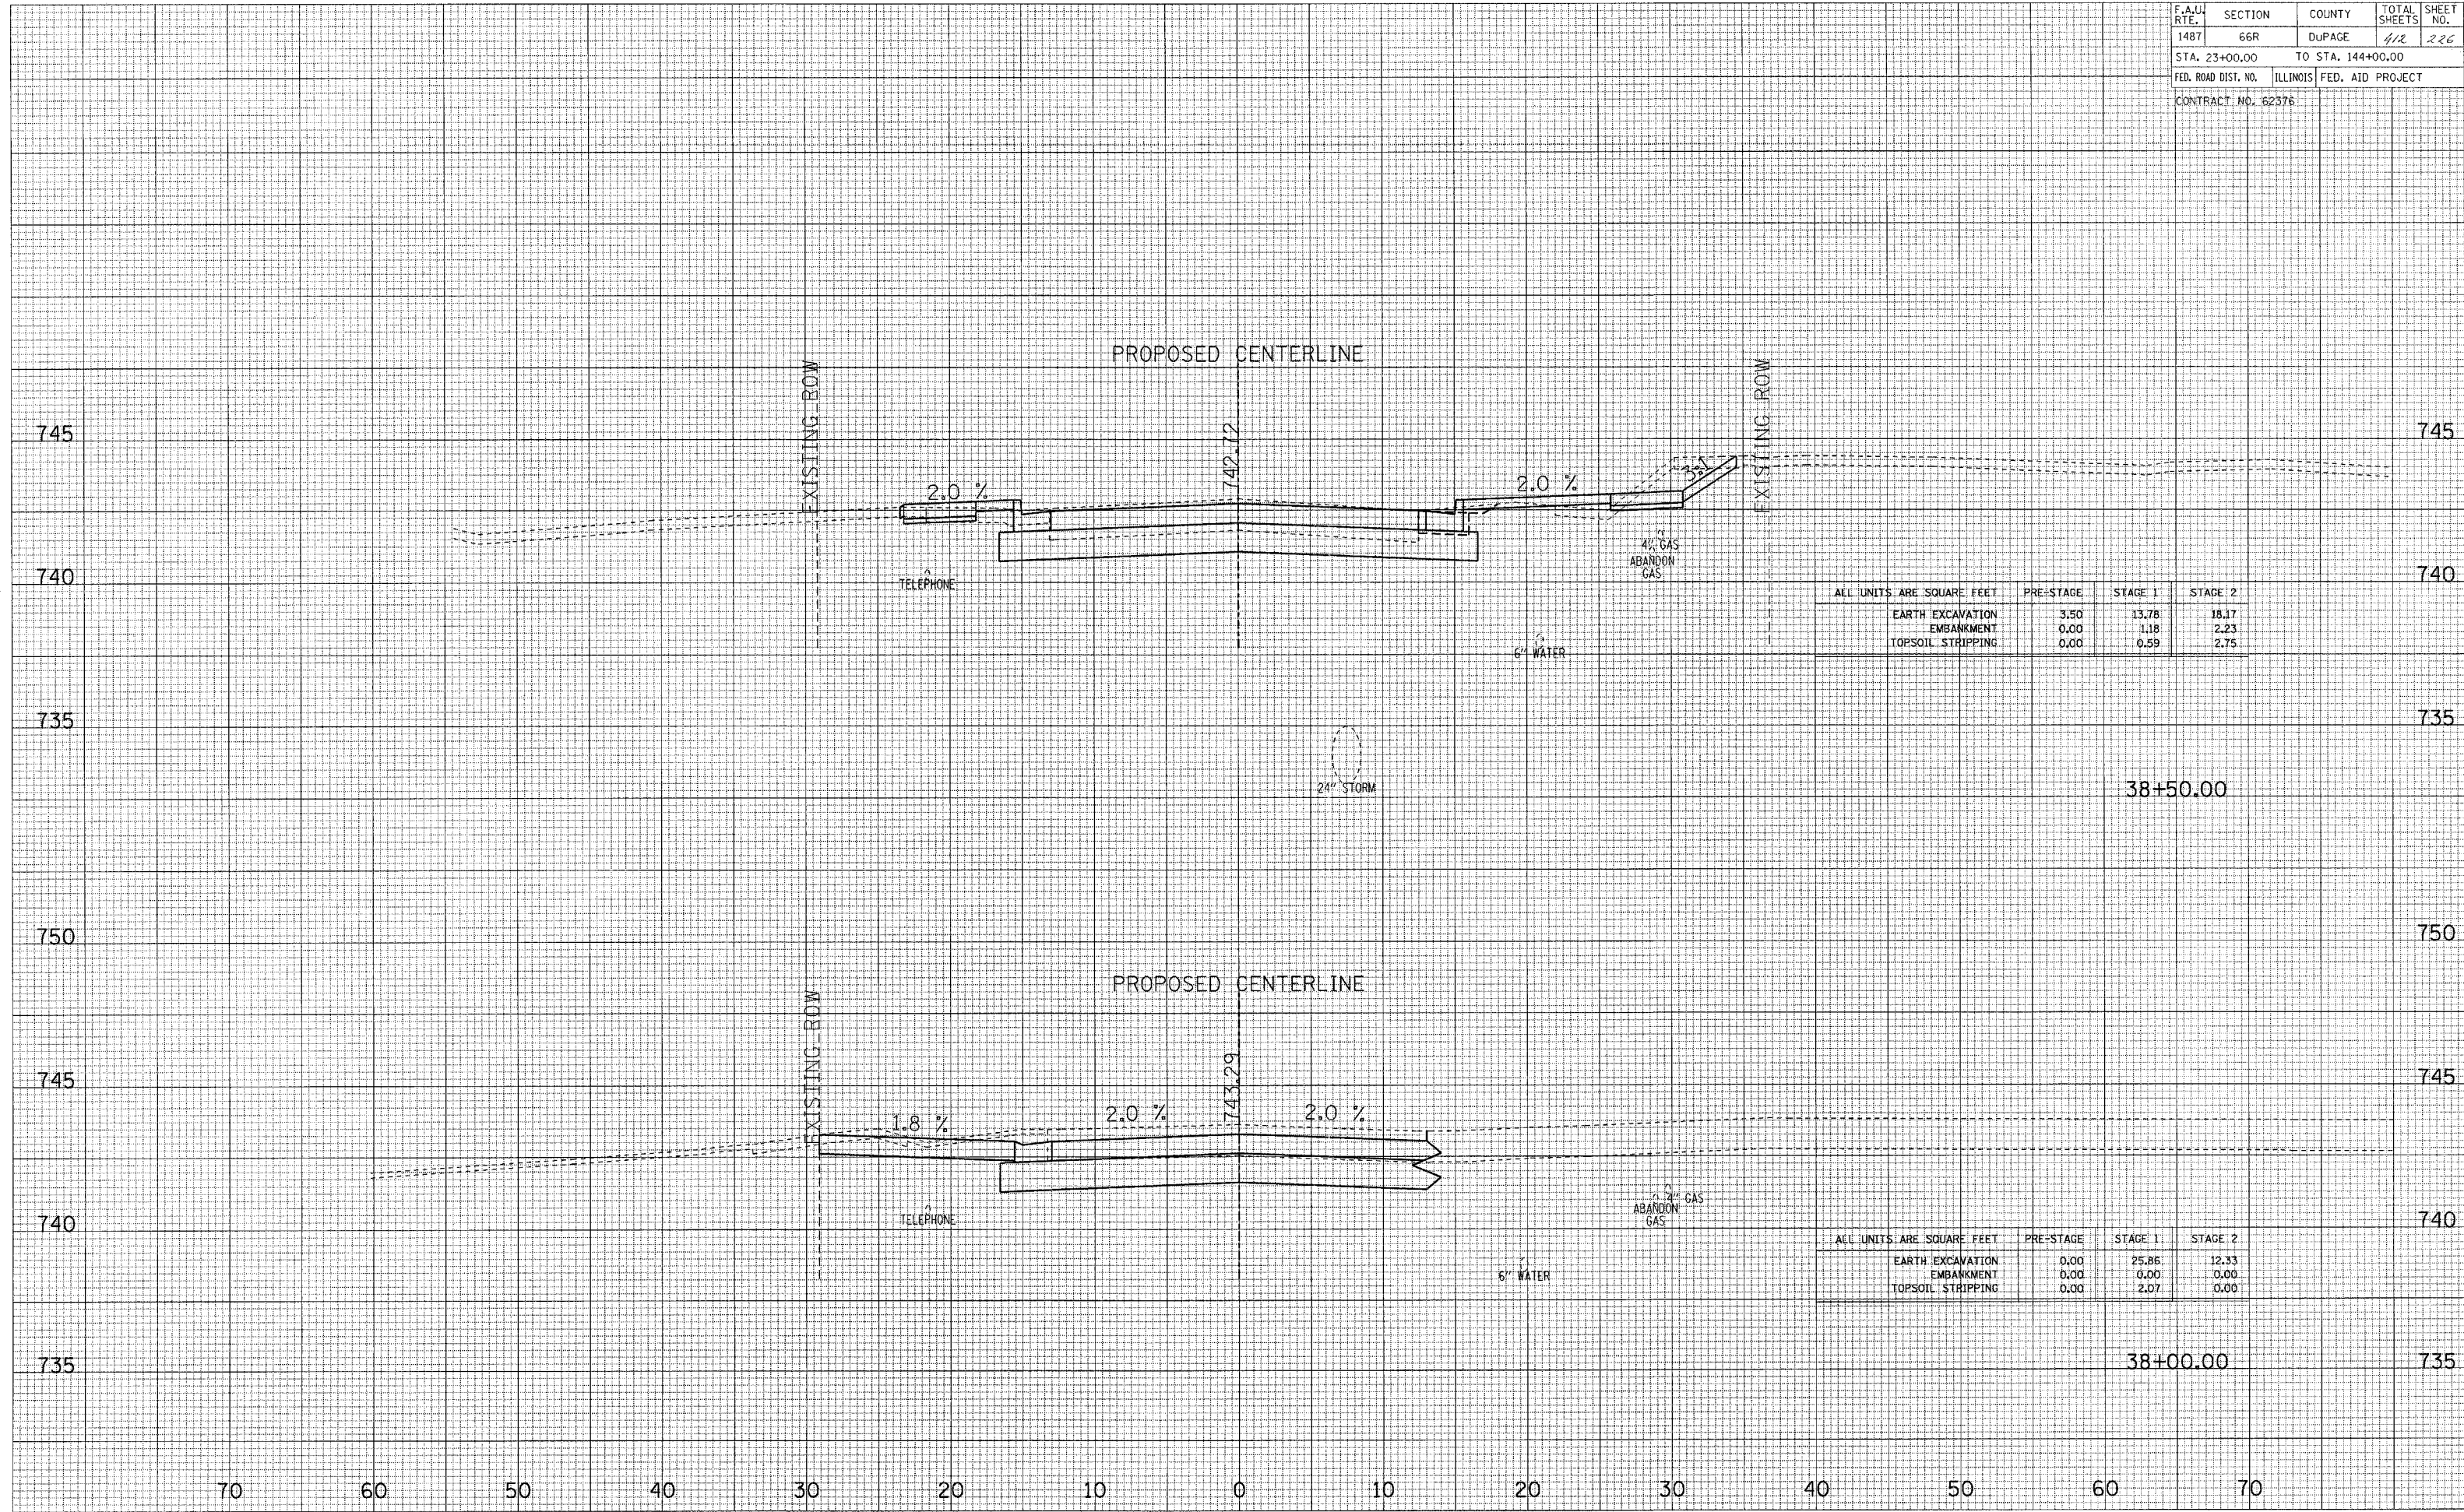

ALL UNITS ARE SQUARE FEET	PRE-STAGE	STAGE 1	STAGE 2
EARTH EXCAVATION	3.50	13.78	18.17
EMBANKMENT	0.00	1.18	2.23
TOPSOIL STRIPPING	0.00	0.59	2.75

ALL UNITS ARE SQUARE FEET	PRE-STAGE	STAGE 1	STAGE 2
EARTH EXCAVATION	0.00	25.86	12.33
EMBANKMENT	0.00	0.00	0.00
TOPSOIL STRIPPING	0.00	2.07	0.00

MAPLE AVENUE CROSS SECTIONS