


F.A.W. RTE.	SECTION	COUNTY	TOTAL SHEETS	SHEET NO.
1487	66R	DuPAGE	412	228
STA. 23+00.00		TO STA. 144+00.00		
FED. ROAD DIST. NO.		ILLINOIS FED. AID PROJECT		
CONTRACT NO. 62376				

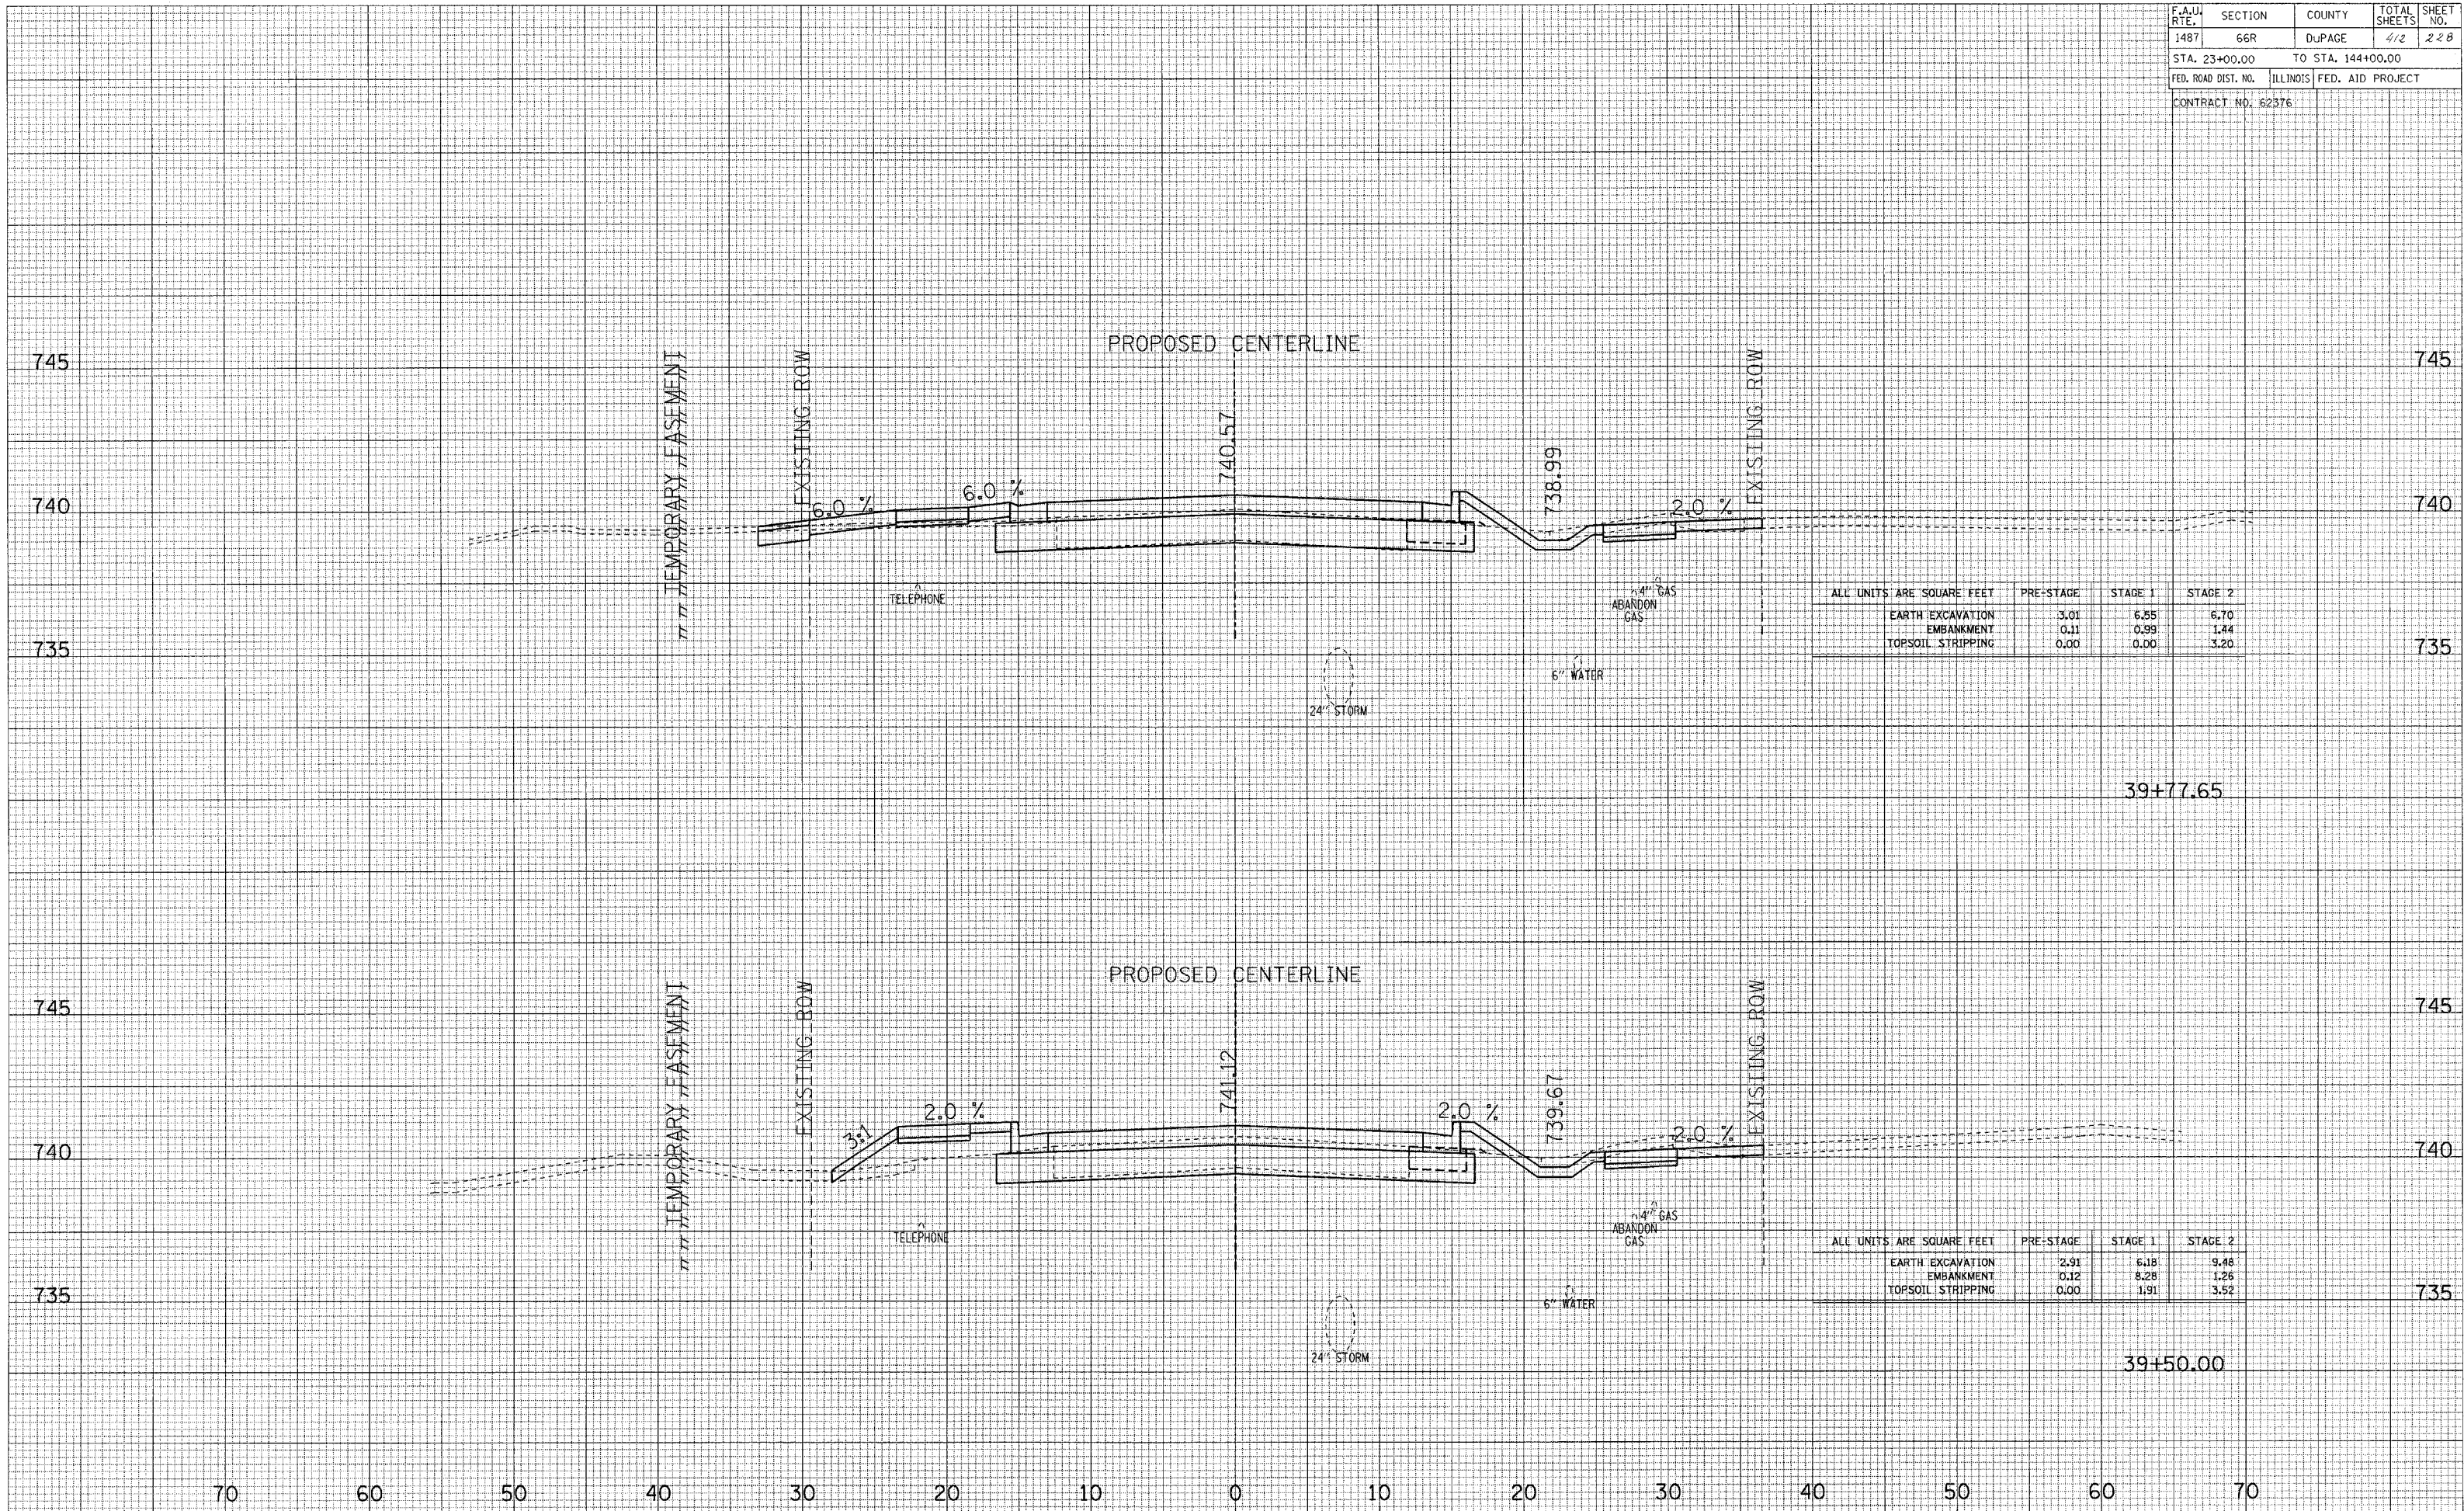

ALL UNITS ARE SQUARE FEET	PRE-STAGE	STAGE 1	STAGE 2
EARTH EXCAVATION	3.01	6.55	6.70
EMBANKMENT	0.11	0.99	1.44
TOPSOIL STRIPPING	0.00	0.00	3.20

ALL UNITS ARE SQUARE FEET	PRE-STAGE	STAGE 1	STAGE 2
EARTH EXCAVATION	2.91	6.18	9.48
EMBANKMENT	0.12	8.28	1.26
TOPSOIL STRIPPING	0.00	1.91	3.52

MAPLE AVENUE CROSS SECTIONS