


F.A.U. RTE.	SECTION	COUNTY	TOTAL SHEETS	SHEET NO.
1487	66R	DUPAGE	412	229
STA. 23+00.00		TO STA. 144+00.00		
FED. ROAD DIST. NO.		ILLINOIS FED. AID PROJECT		
CONTRACT NO. 62376				

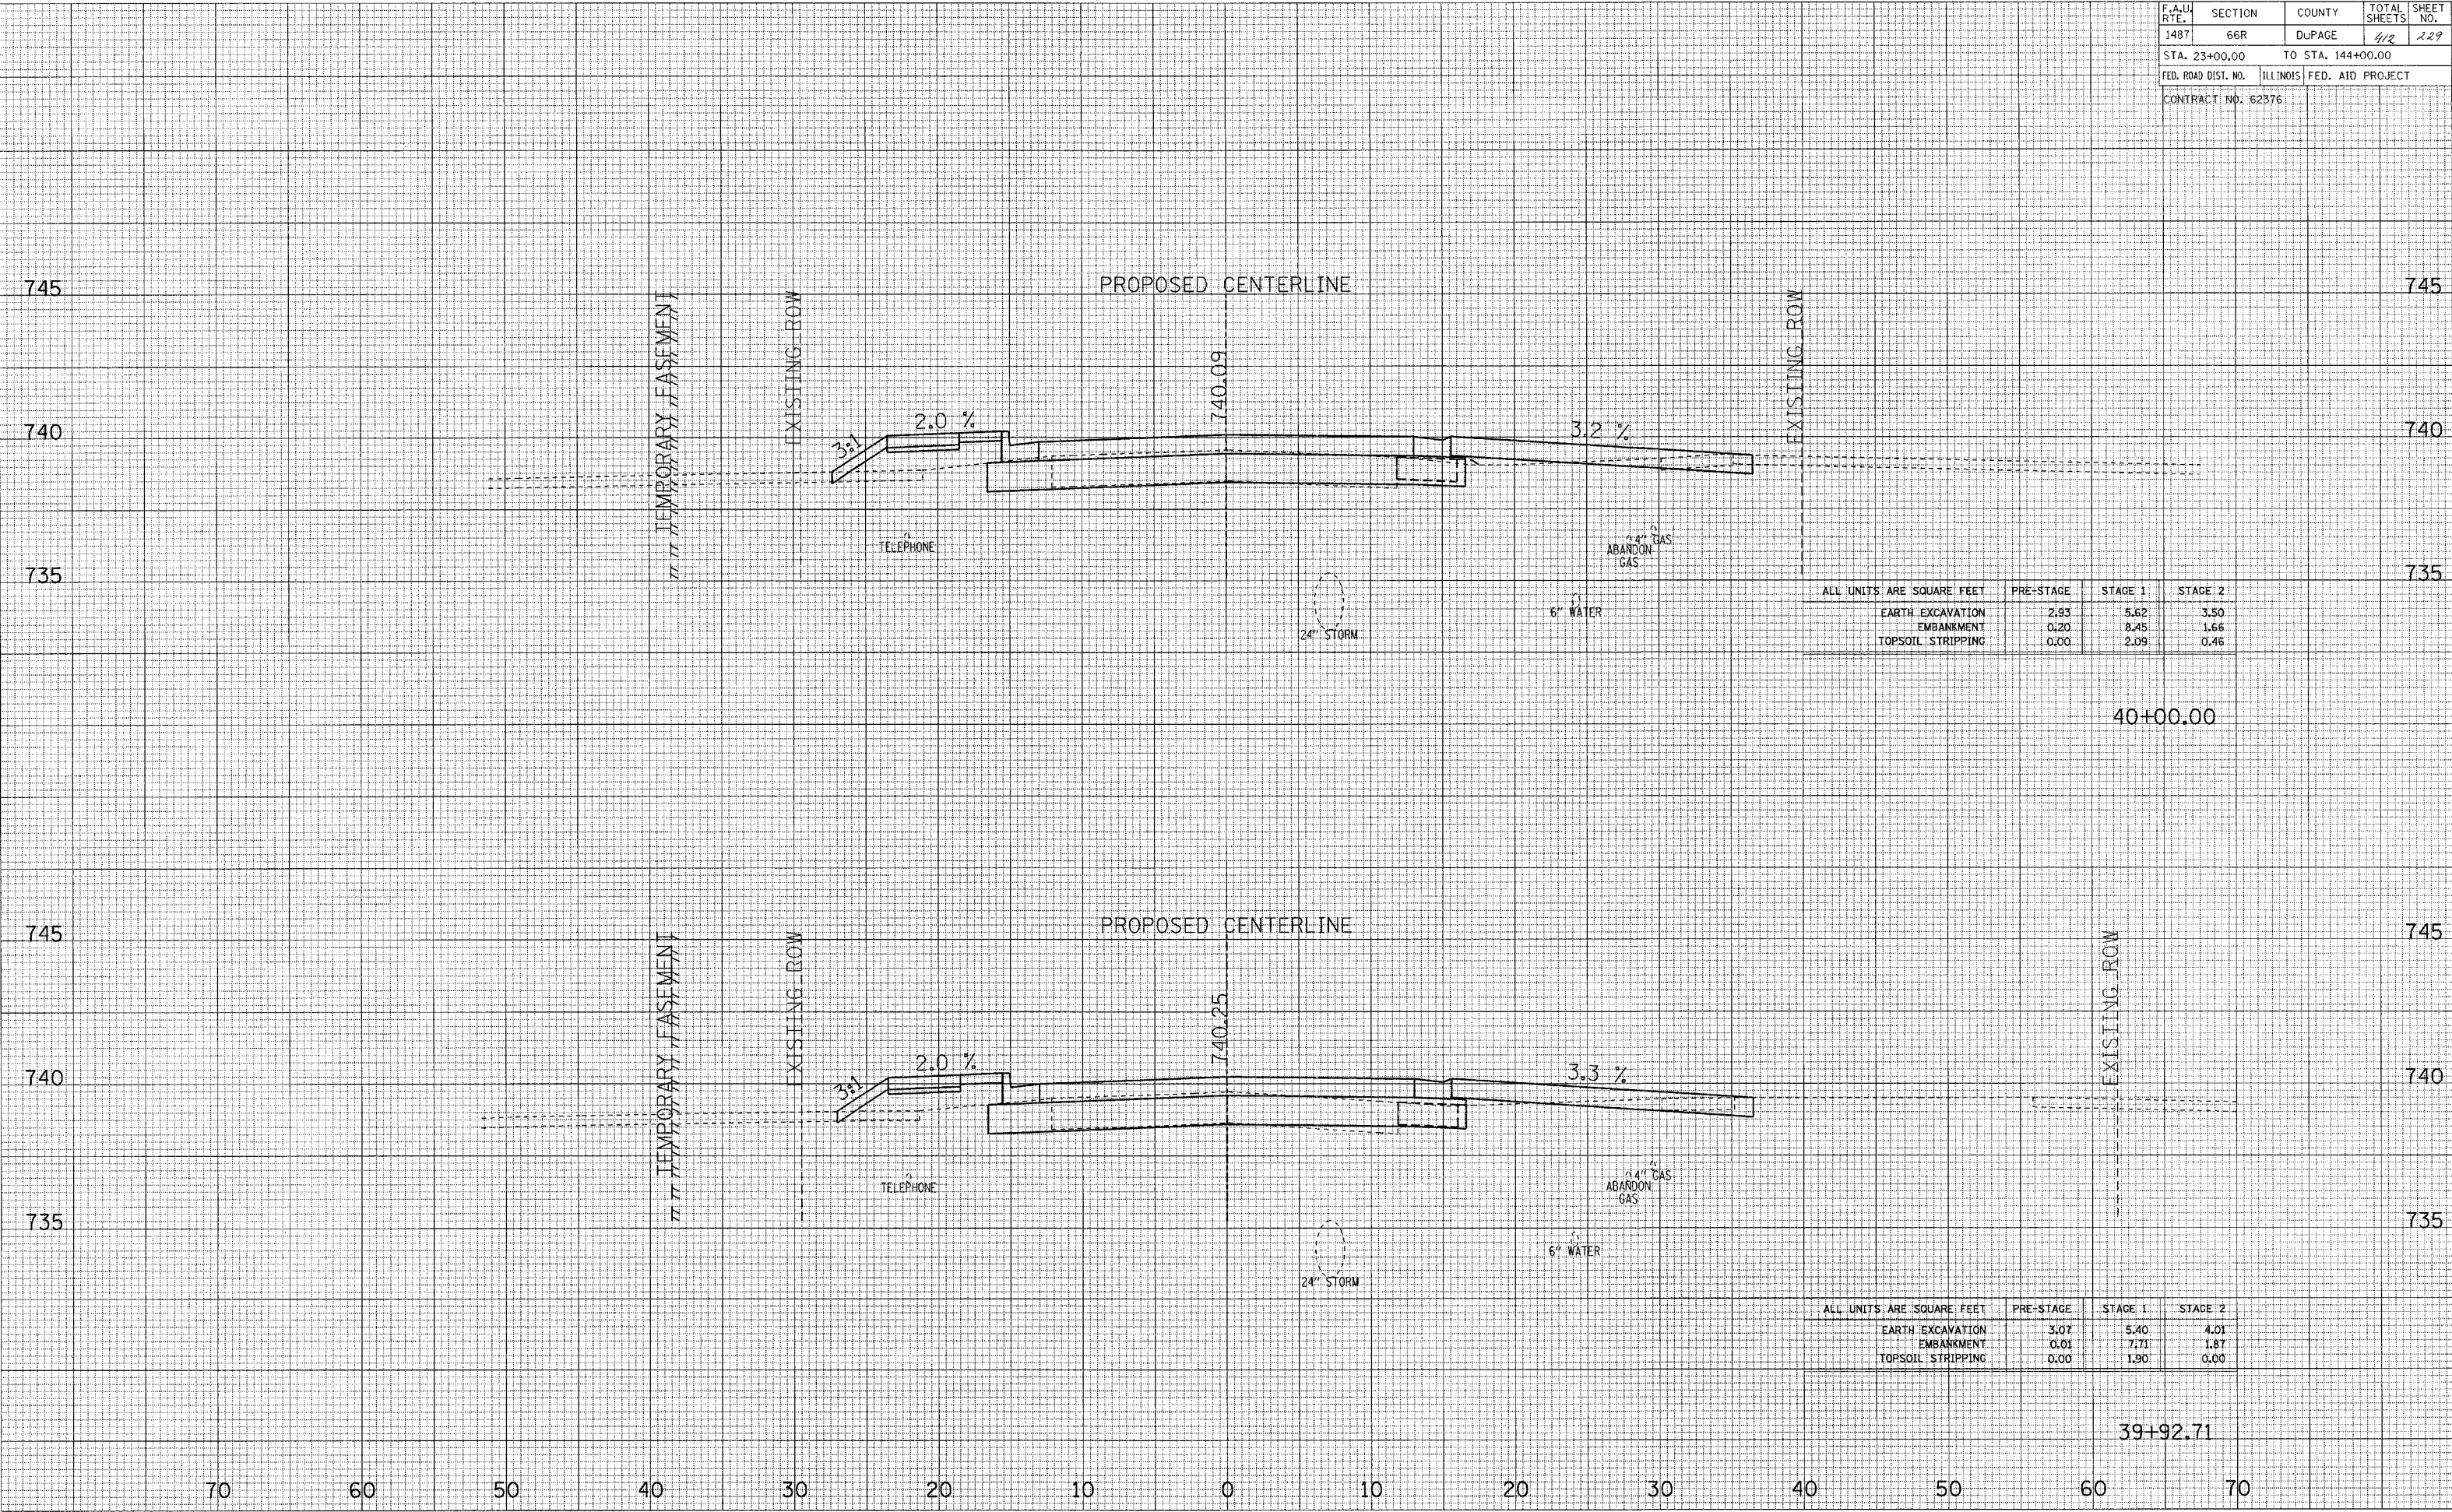

ALL UNITS ARE SQUARE FEET	PRE-STAGE	STAGE 1	STAGE 2
EARTH EXCAVATION	2.93	5.62	3.50
EMBANKMENT	0.20	8.45	1.66
TOPSOIL STRIPPING	0.00	2.09	0.46

ALL UNITS ARE SQUARE FEET	PRE-STAGE	STAGE 1	STAGE 2
EARTH EXCAVATION	3.07	5.40	4.01
EMBANKMENT	0.01	7.71	1.87
TOPSOIL STRIPPING	0.00	1.90	0.00

MAPLE AVENUE CROSS SECTIONS