


F.A.U. RTE.	SECTION	COUNTY	TOTAL SHEETS	SHEET NO.
1487	66R	DUPAGE	412	230
STA. 23+00.00		TO STA. 144+00.00		
FED. ROAD DIST. NO.		ILLINOIS FED. AID PROJECT		
CONTRACT NO. 62376				

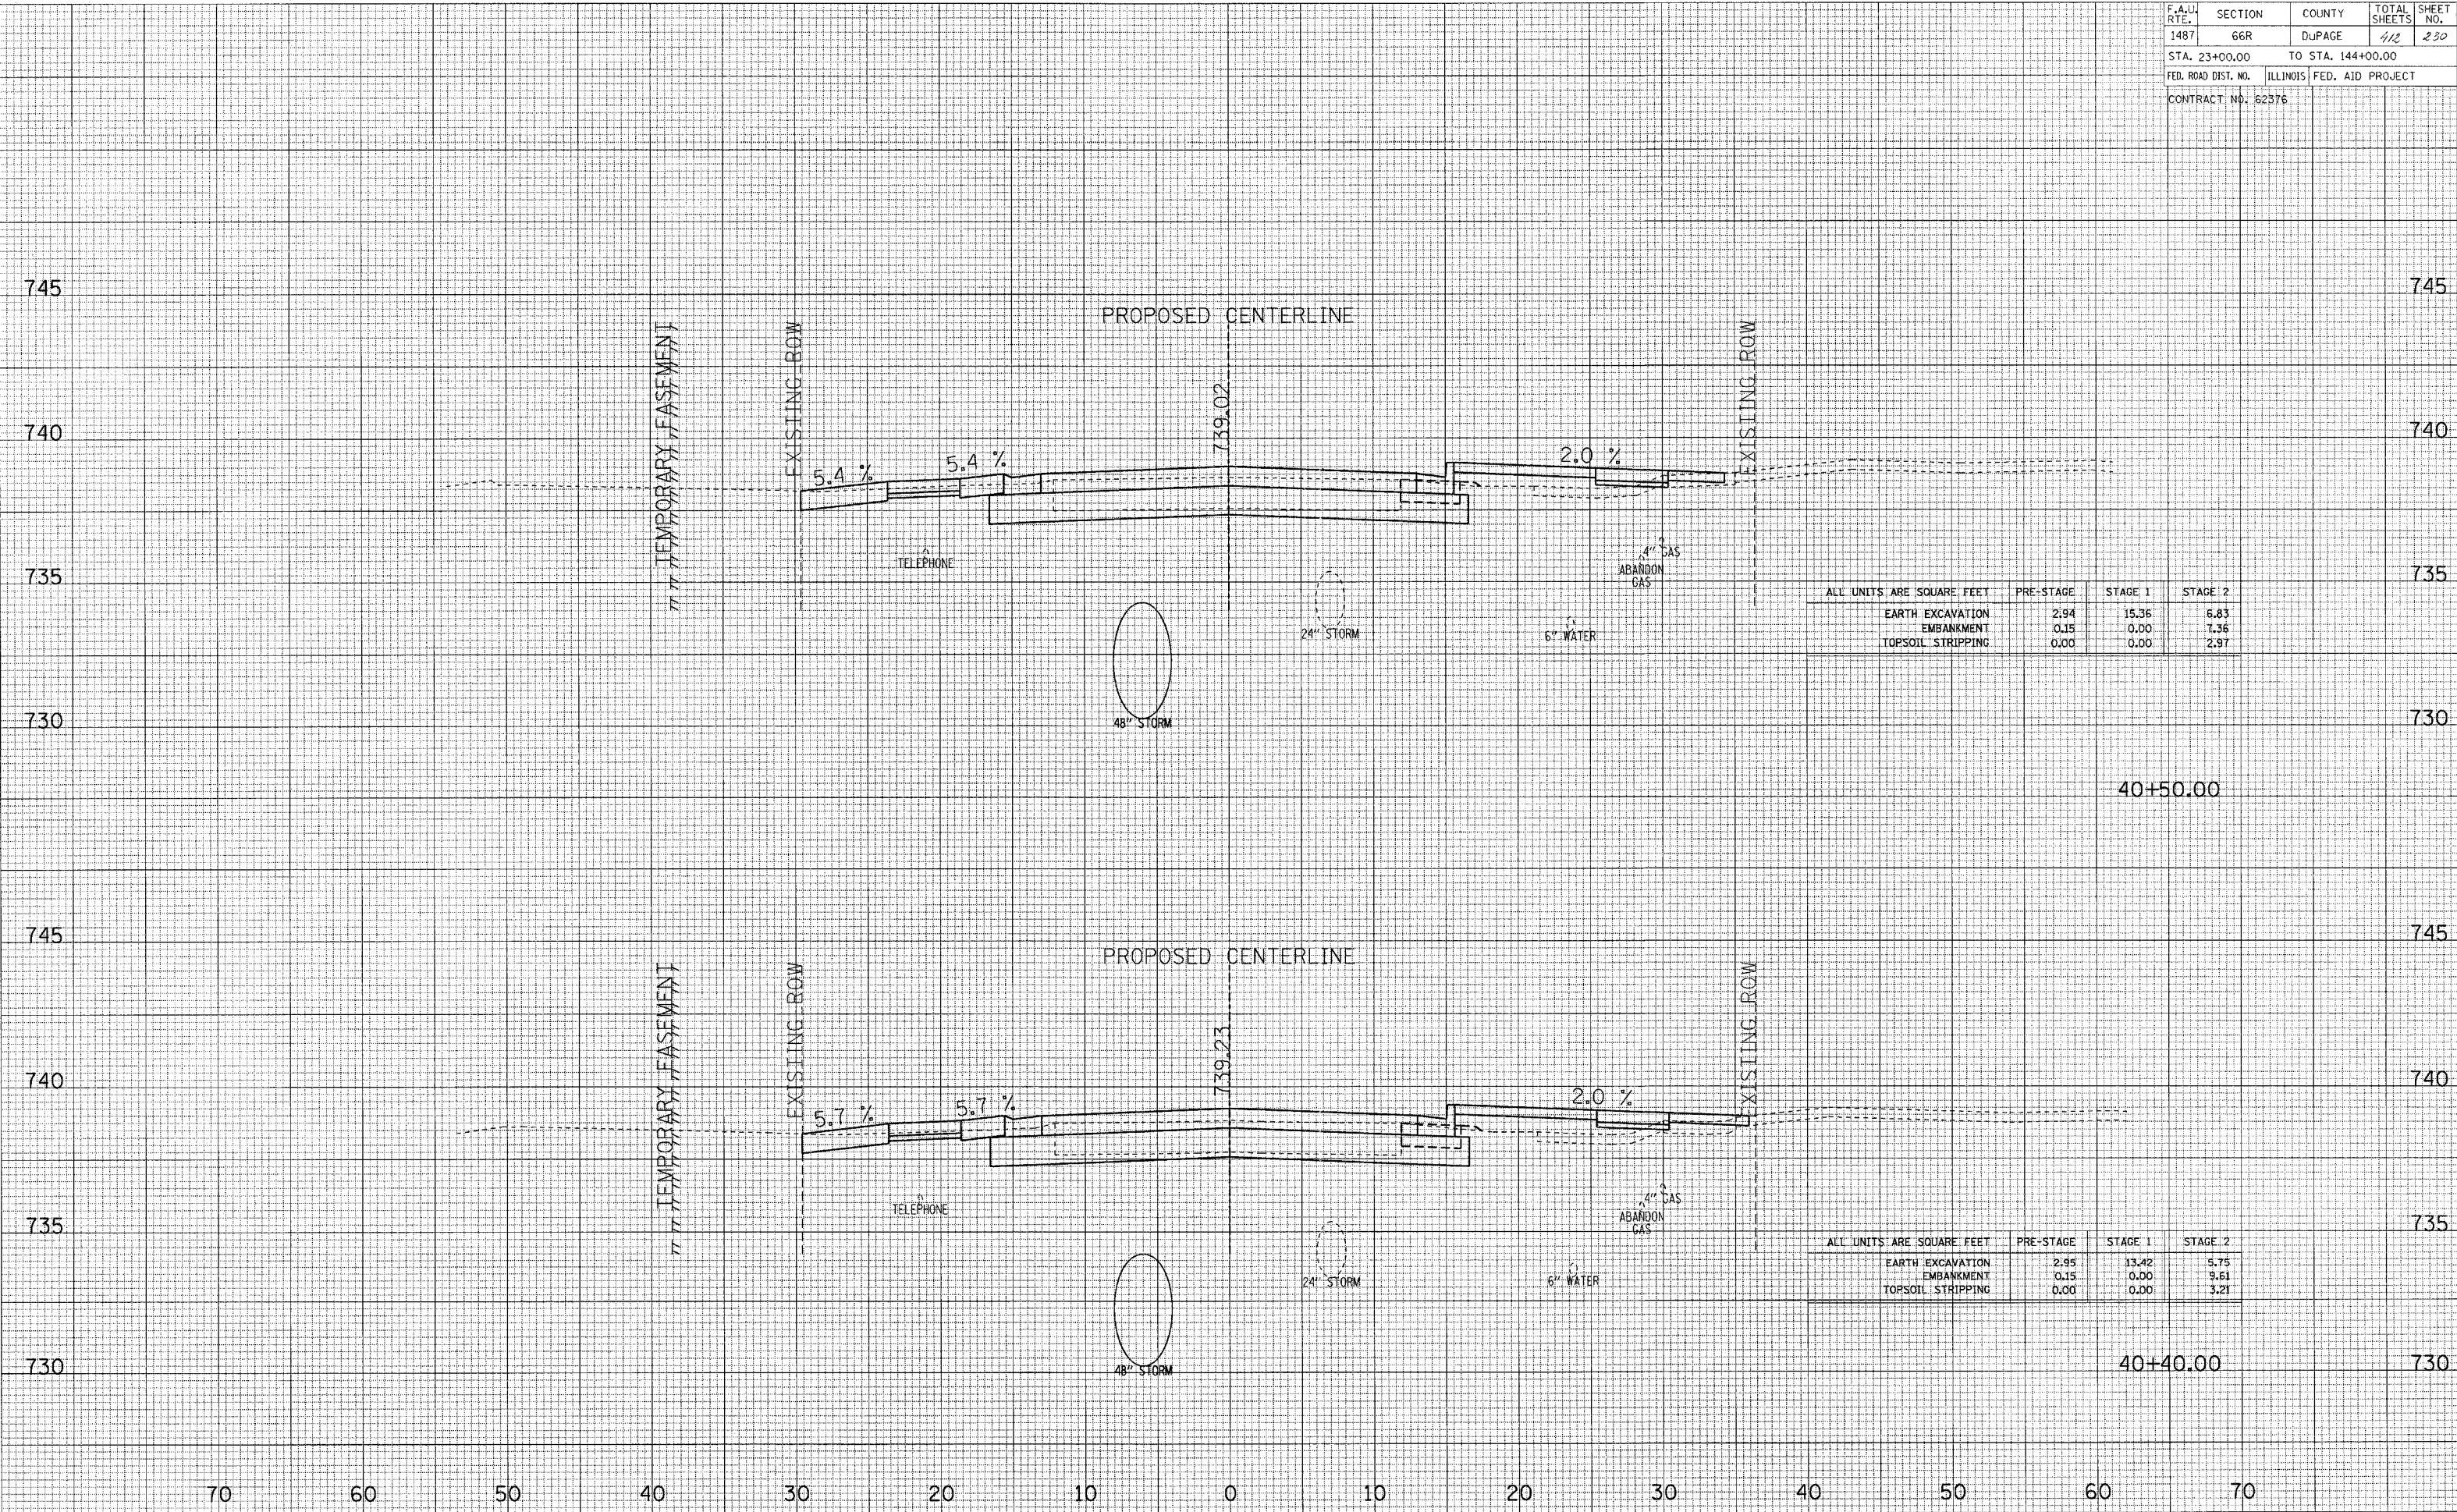

ALL UNITS ARE SQUARE FEET	PRE-STAGE	STAGE 1	STAGE 2
EARTH EXCAVATION	2.94	15.36	6.83
EMBANKMENT	0.15	0.00	7.36
TOPSOIL STRIPPING	0.00	0.00	2.97

ALL UNITS ARE SQUARE FEET	PRE-STAGE	STAGE 1	STAGE 2
EARTH EXCAVATION	2.95	13.42	5.75
EMBANKMENT	0.15	0.00	9.61
TOPSOIL STRIPPING	0.00	0.00	3.21

MAPLE AVENUE CROSS SECTIONS