


F.A.U. RTE.	SECTION	COUNTY	TOTAL SHEETS	SHEET NO.
1487	66R	DuPAGE	412	283
STA. 23+00.00		TO STA. 144+00.00		
FED. ROAD DIST. NO.		ILLINOIS FED. AID PROJECT		
CONTRACT NO. 62376				

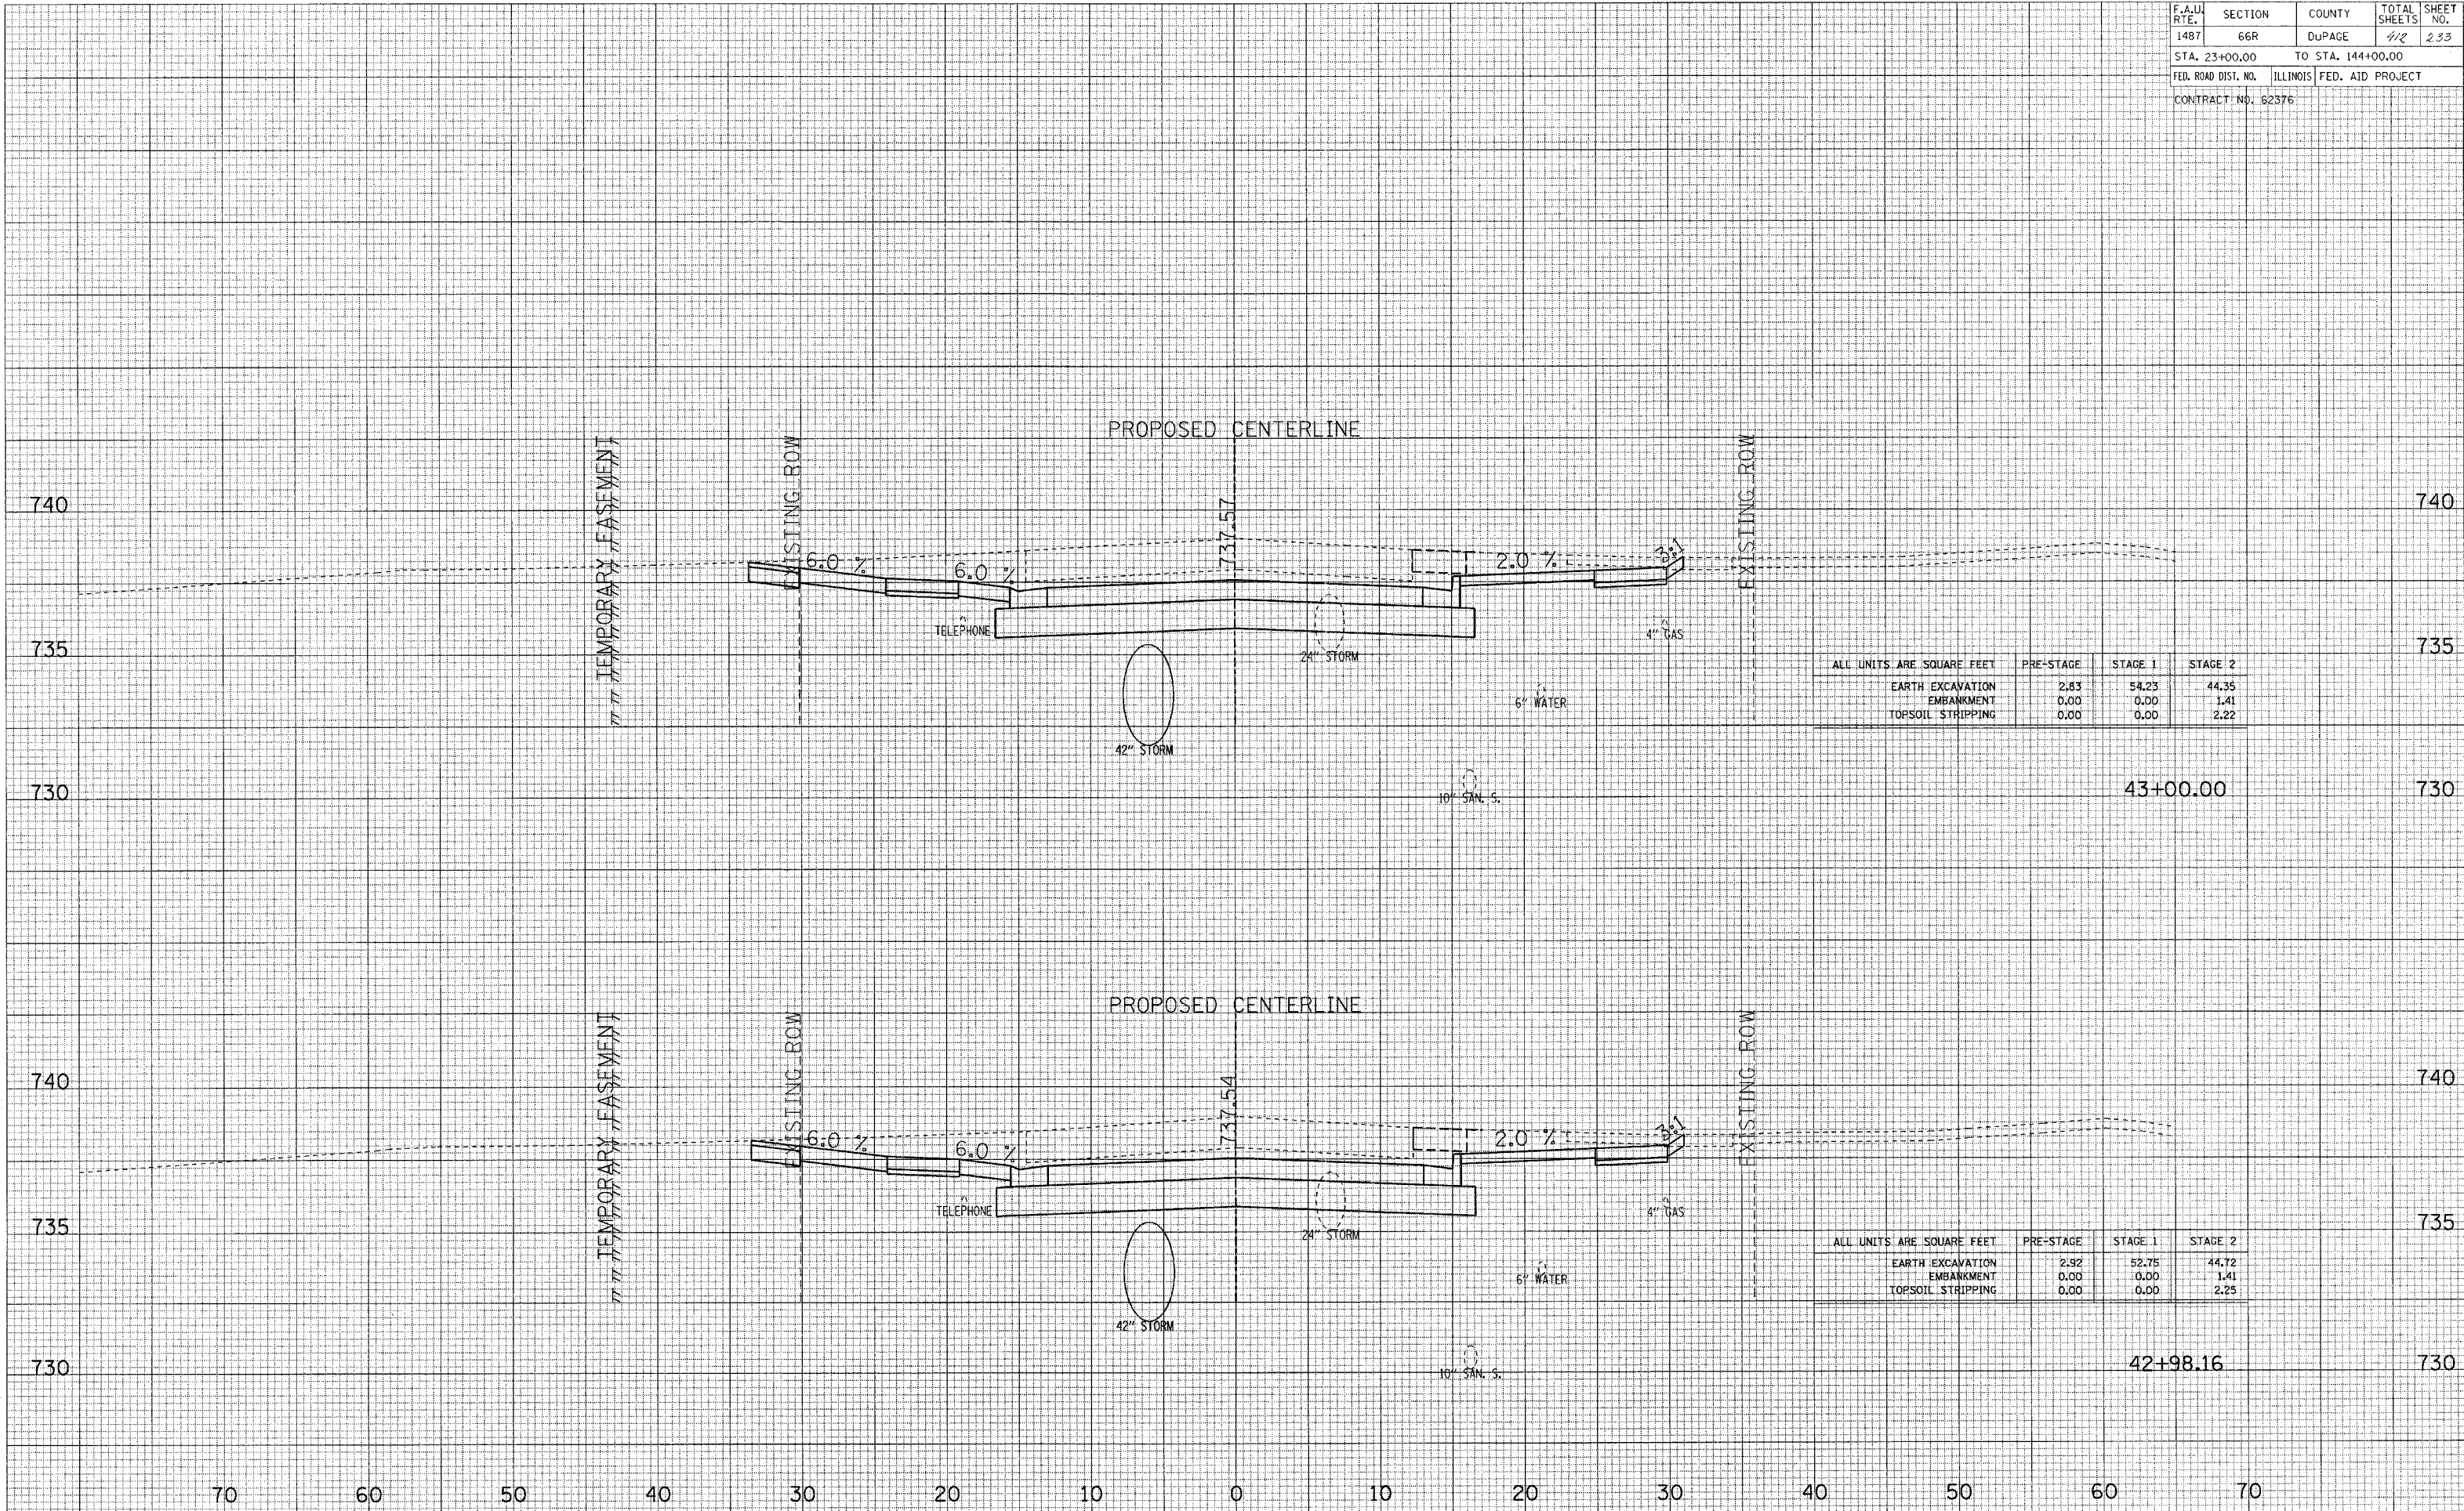

ALL UNITS ARE SQUARE FEET	PRE-STAGE	STAGE 1	STAGE 2
EARTH EXCAVATION	2.83	54.23	44.35
EMBANKMENT	0.00	0.00	1.41
TOPSOIL STRIPPING	0.00	0.00	2.22

ALL UNITS ARE SQUARE FEET	PRE-STAGE	STAGE 1	STAGE 2
EARTH EXCAVATION	2.92	52.75	44.72
EMBANKMENT	0.00	0.00	1.41
TOPSOIL STRIPPING	0.00	0.00	2.25

MAPLE AVENUE CROSS SECTIONS