


F.A.U. RTE.	SECTION	COUNTY	TOTAL SHEETS	SHEET NO.
1487	66R	DUPAGE	412	235
STA. 23+00.00		TO STA. 144+00.00		
FED. ROAD DIST. NO.		ILLINOIS	FED. AID PROJECT	
CONTRACT NO. 62376				

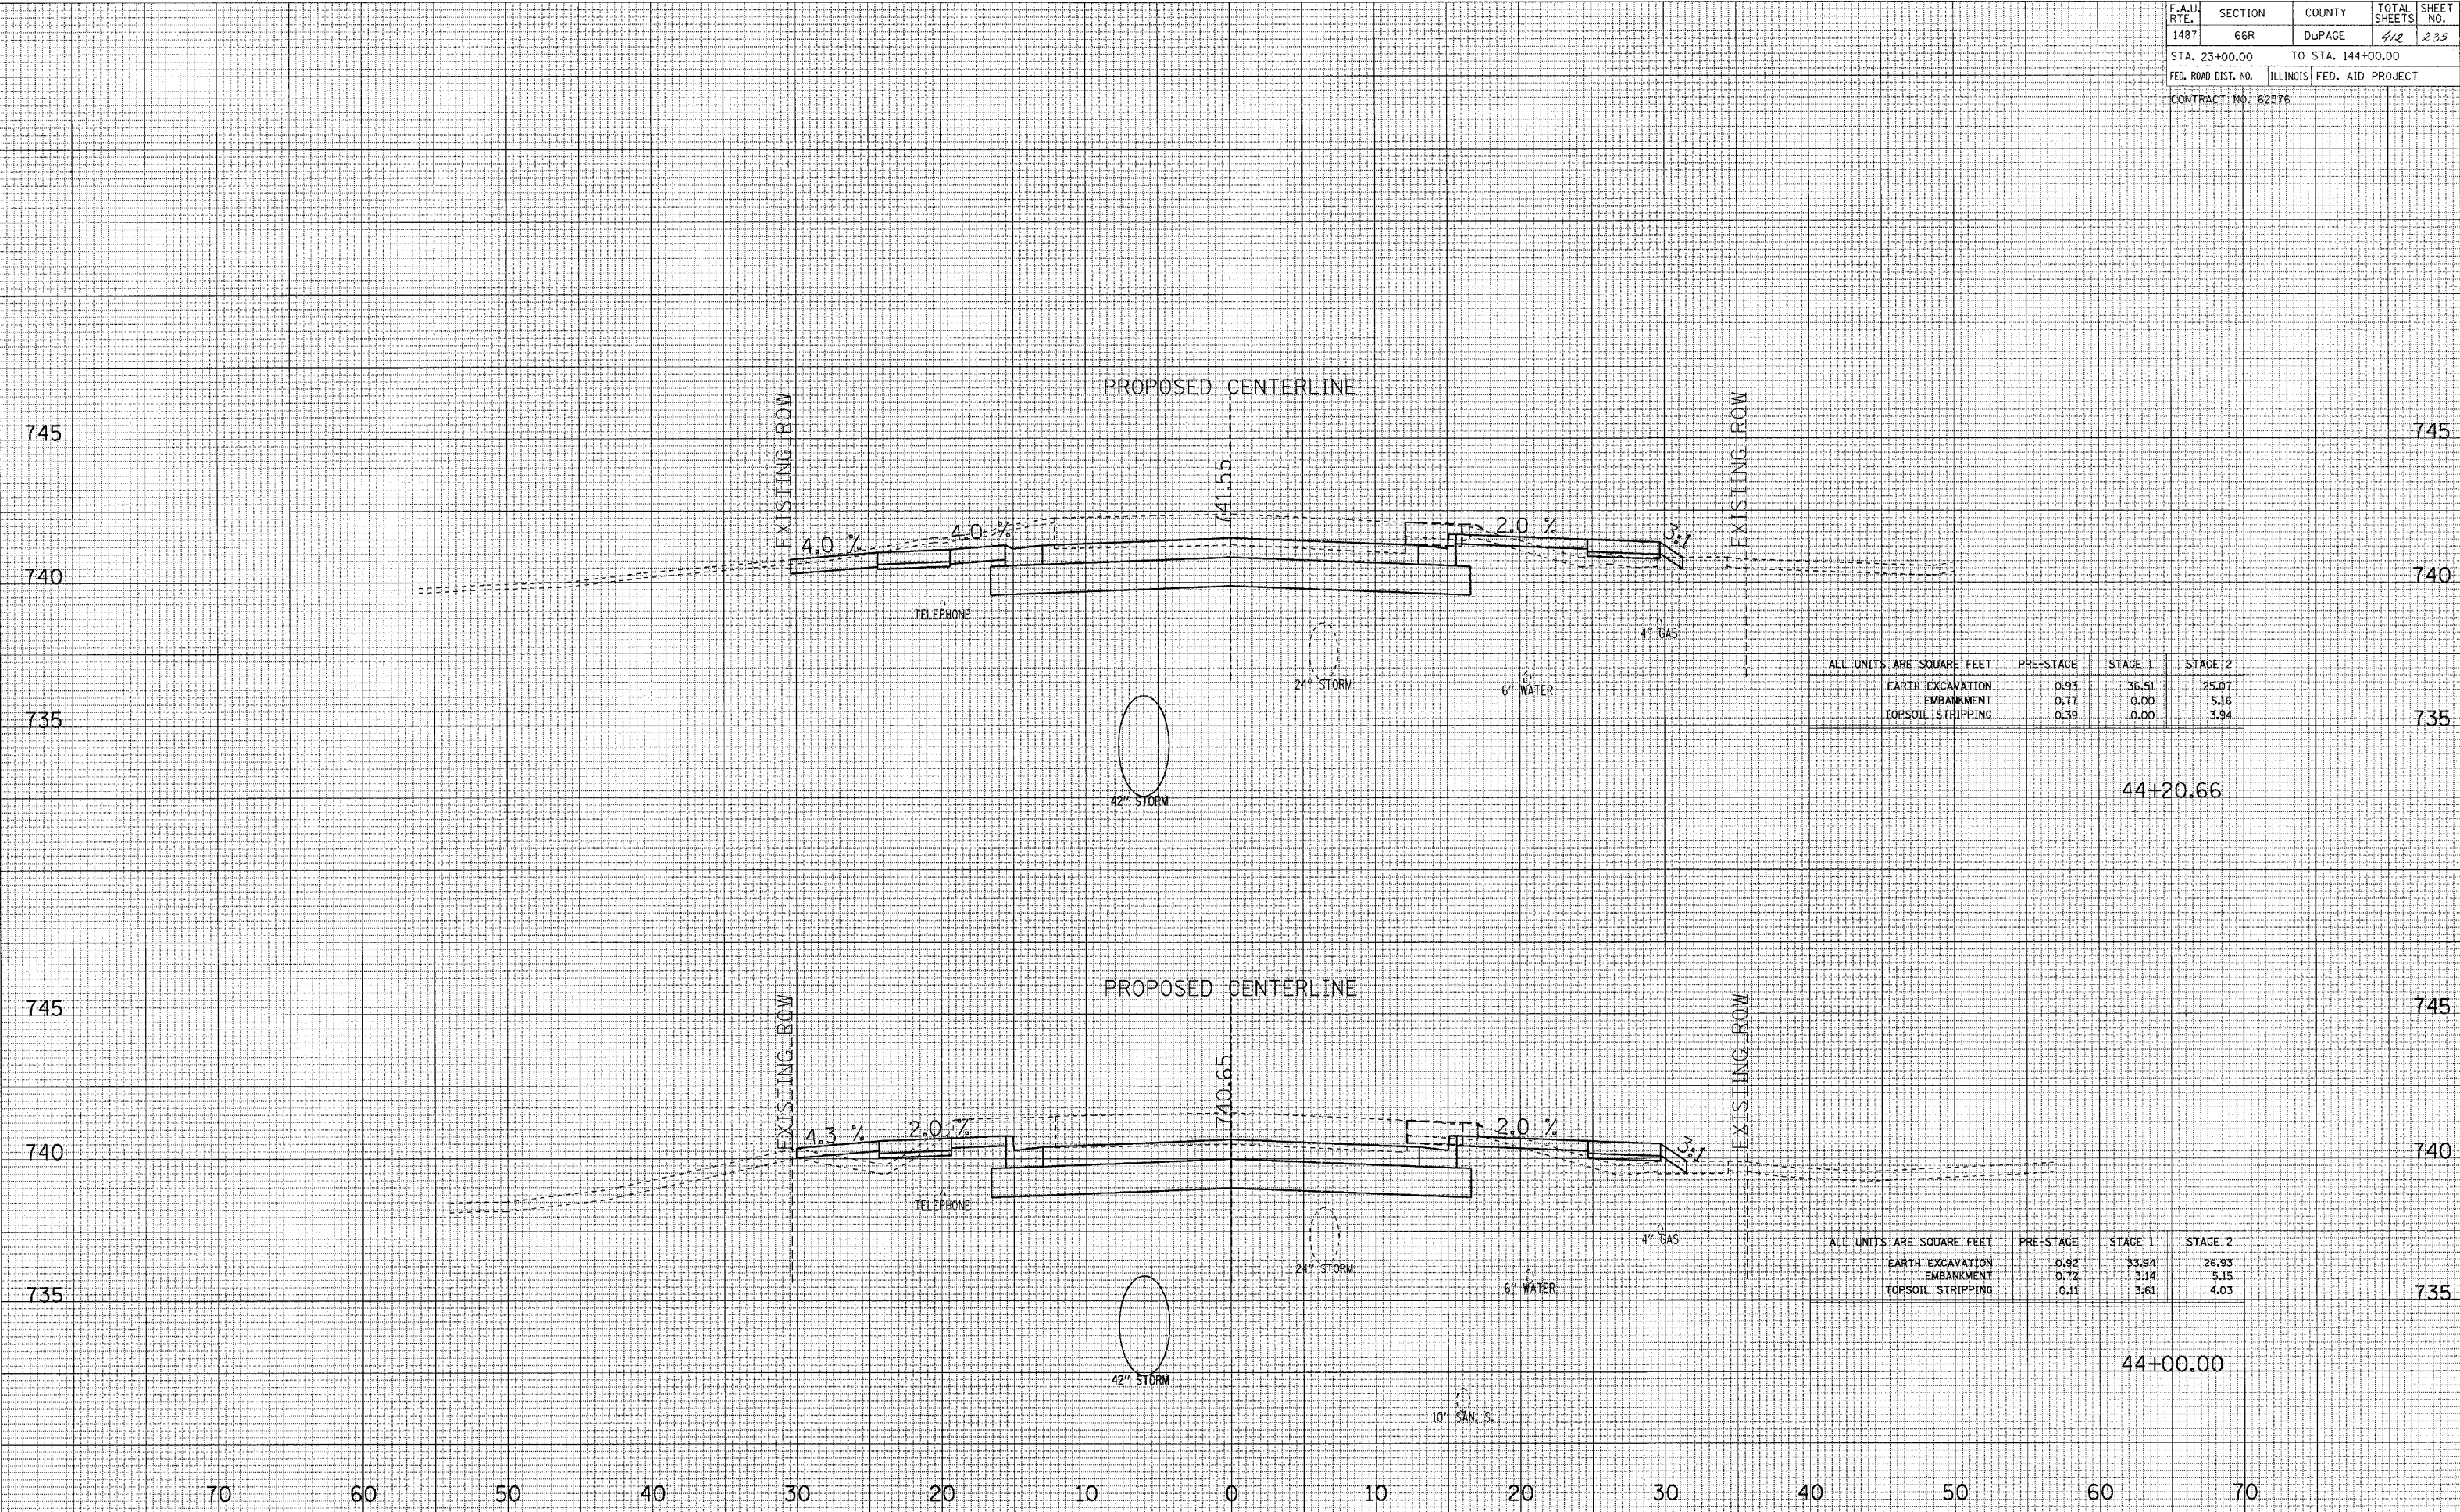

ALL UNITS ARE SQUARE FEET	PRE-STAGE	STAGE 1	STAGE 2
EARTH EXCAVATION	0.93	36.51	25.07
EMBANKMENT	0.77	0.00	5.16
TOPSOIL STRIPPING	0.39	0.00	3.94

ALL UNITS ARE SQUARE FEET	PRE-STAGE	STAGE 1	STAGE 2
EARTH EXCAVATION	0.92	33.94	26.93
EMBANKMENT	0.72	3.14	5.15
TOPSOIL STRIPPING	0.11	3.61	4.03

MAPLE AVENUE CROSS SECTIONS