


F.A.U. RTE.	SECTION	COUNTY	TOTAL SHEETS	SHEET NO.
1487	66R	DuPAGE	412	238
STA. 23+00.00		TO STA. 144+00.00		
FED. ROAD DIST. NO.		ILLINOIS FED. AID PROJECT		
CONTRACT NO. 62376				

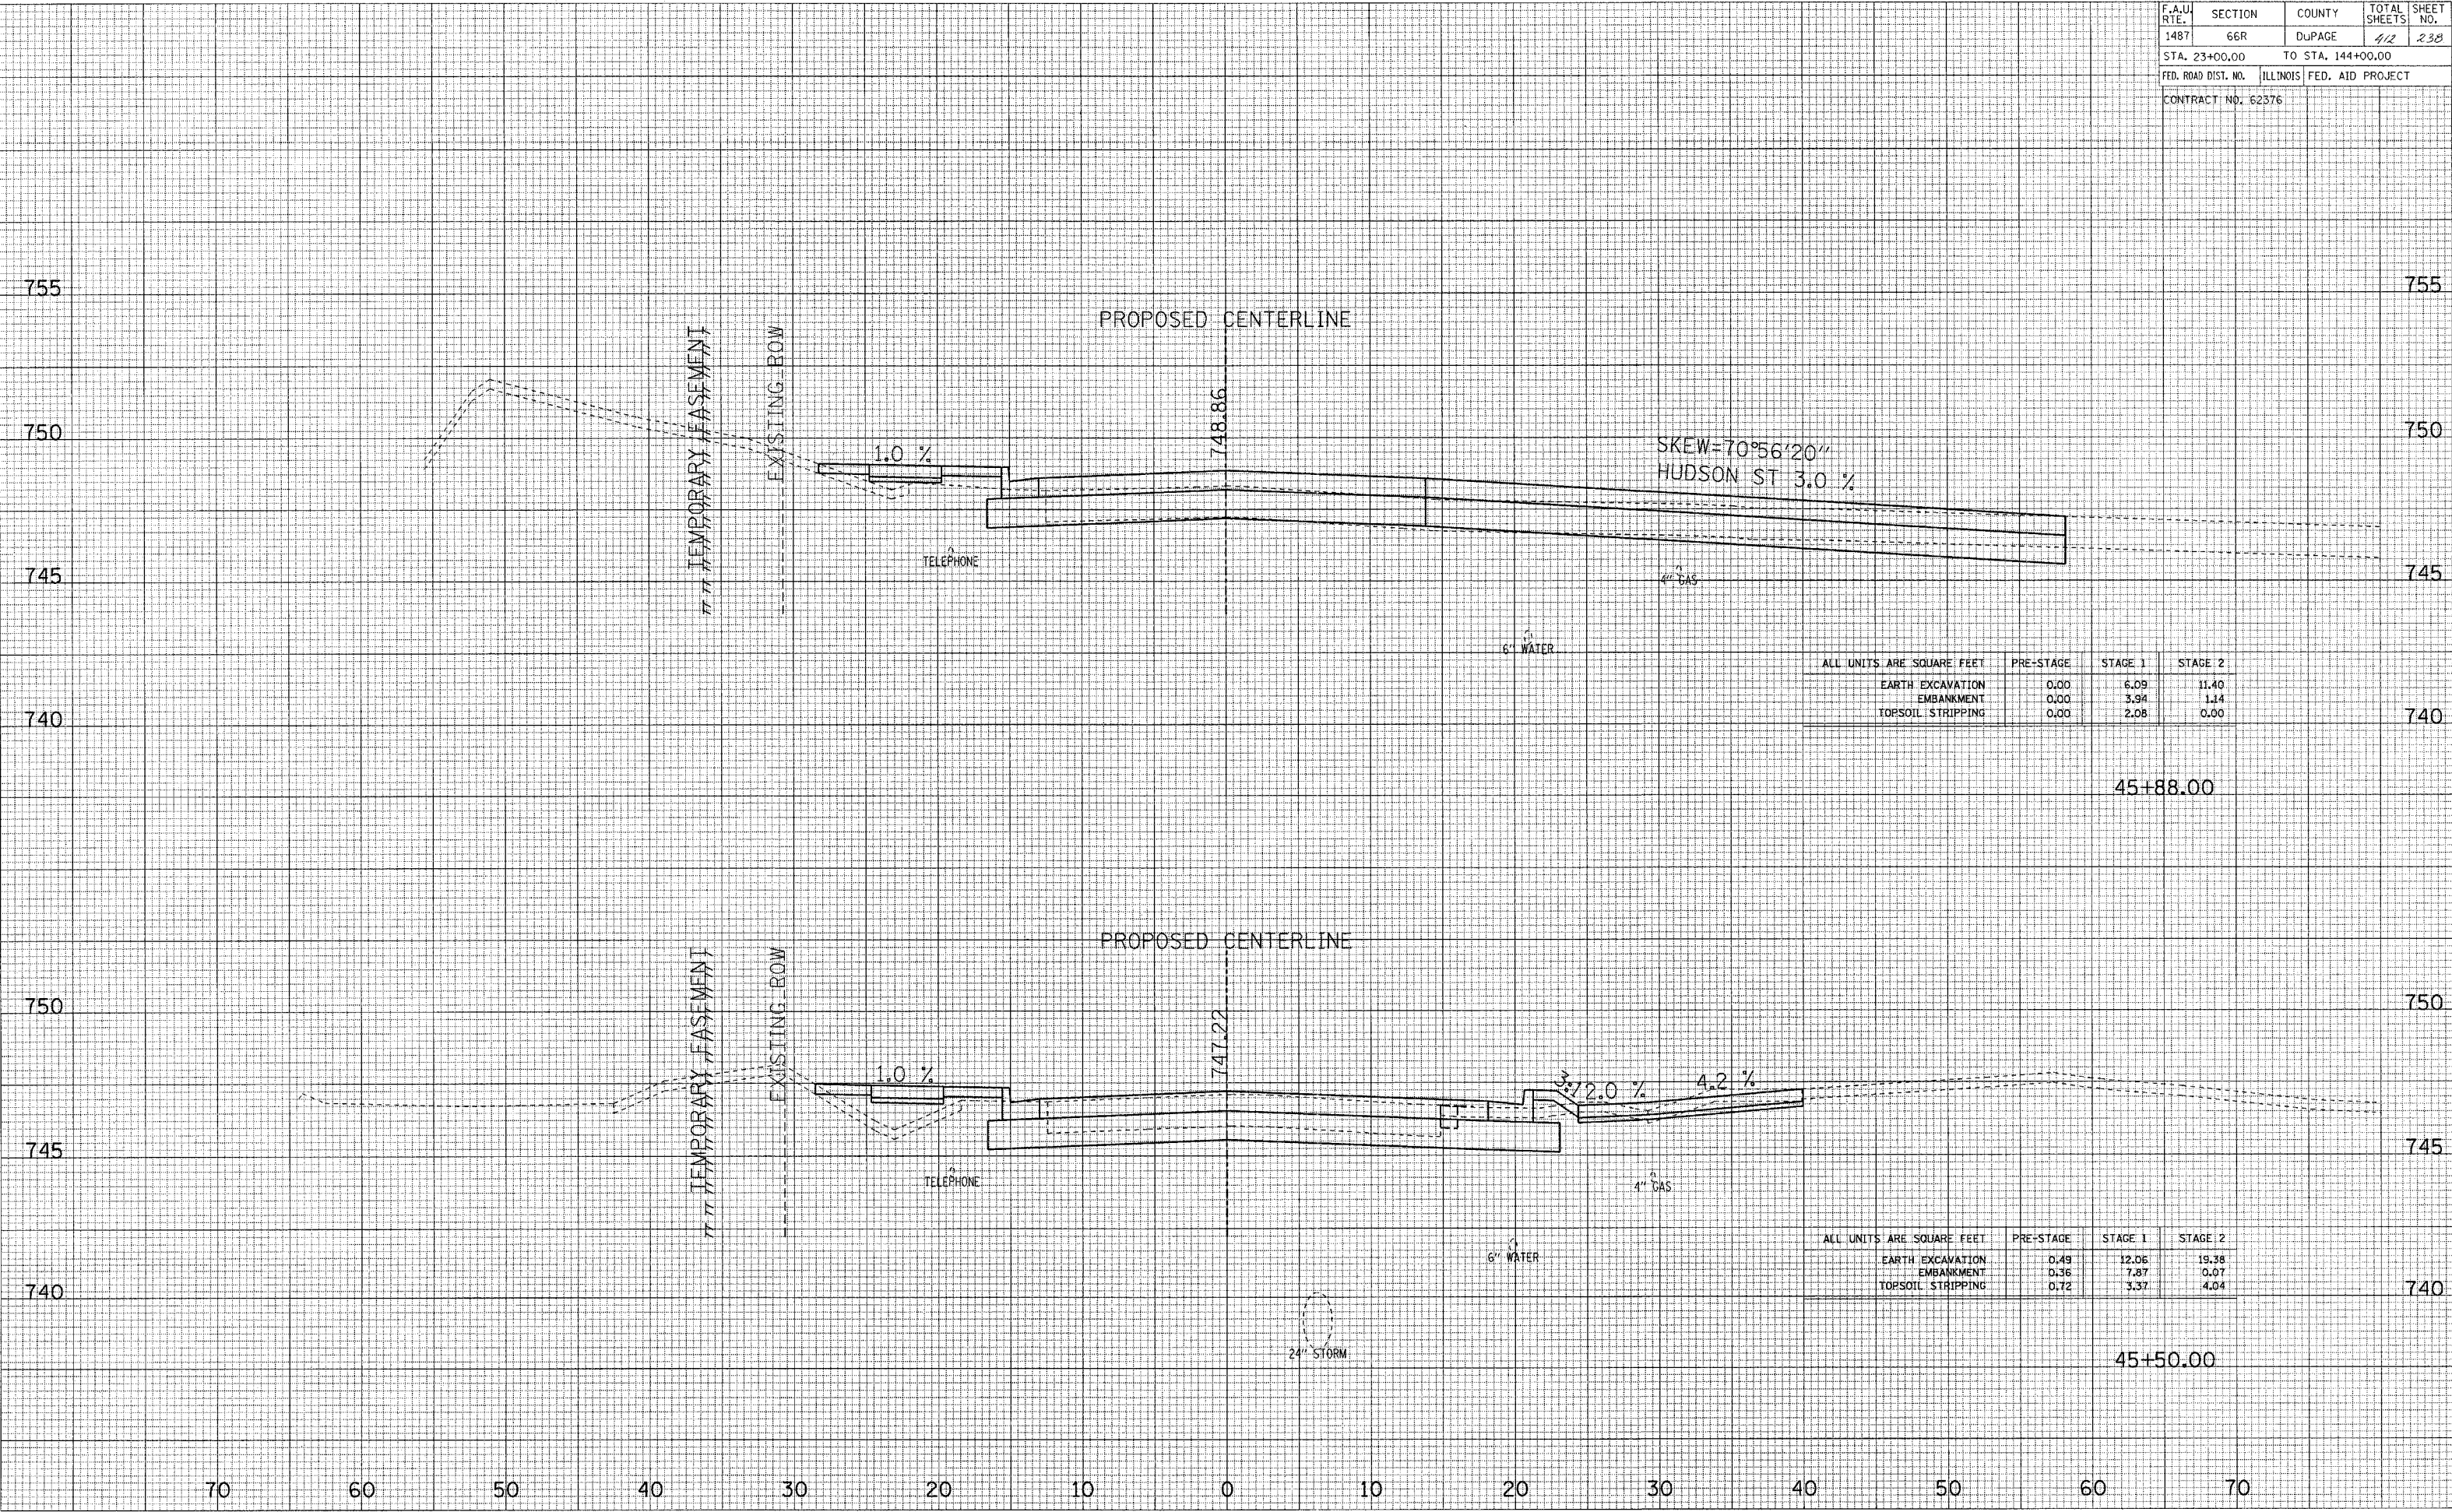

ALL UNITS ARE SQUARE FEET	PRE-STAGE	STAGE 1	STAGE 2
EARTH EXCAVATION	0.00	6.09	11.40
EMBANKMENT	0.00	3.94	1.14
TOPSOIL STRIPPING	0.00	2.08	0.00

45+88.00

ALL UNITS ARE SQUARE FEET	PRE-STAGE	STAGE 1	STAGE 2
EARTH EXCAVATION	0.49	12.06	19.38
EMBANKMENT	0.36	7.87	0.07
TOPSOIL STRIPPING	0.72	3.37	4.04

45+50.00

MAPLE AVENUE CROSS SECTIONS