


F.A.U. RTE.	SECTION	COUNTY	TOTAL SHEETS	SHEET NO.
1487	66R	DUPAGE	412	240
STA. 23+00.00		TO STA. 144+00.00		
FED. ROAD DIST. NO.		ILLINOIS FED. AID PROJECT		
CONTRACT NO. 62376				

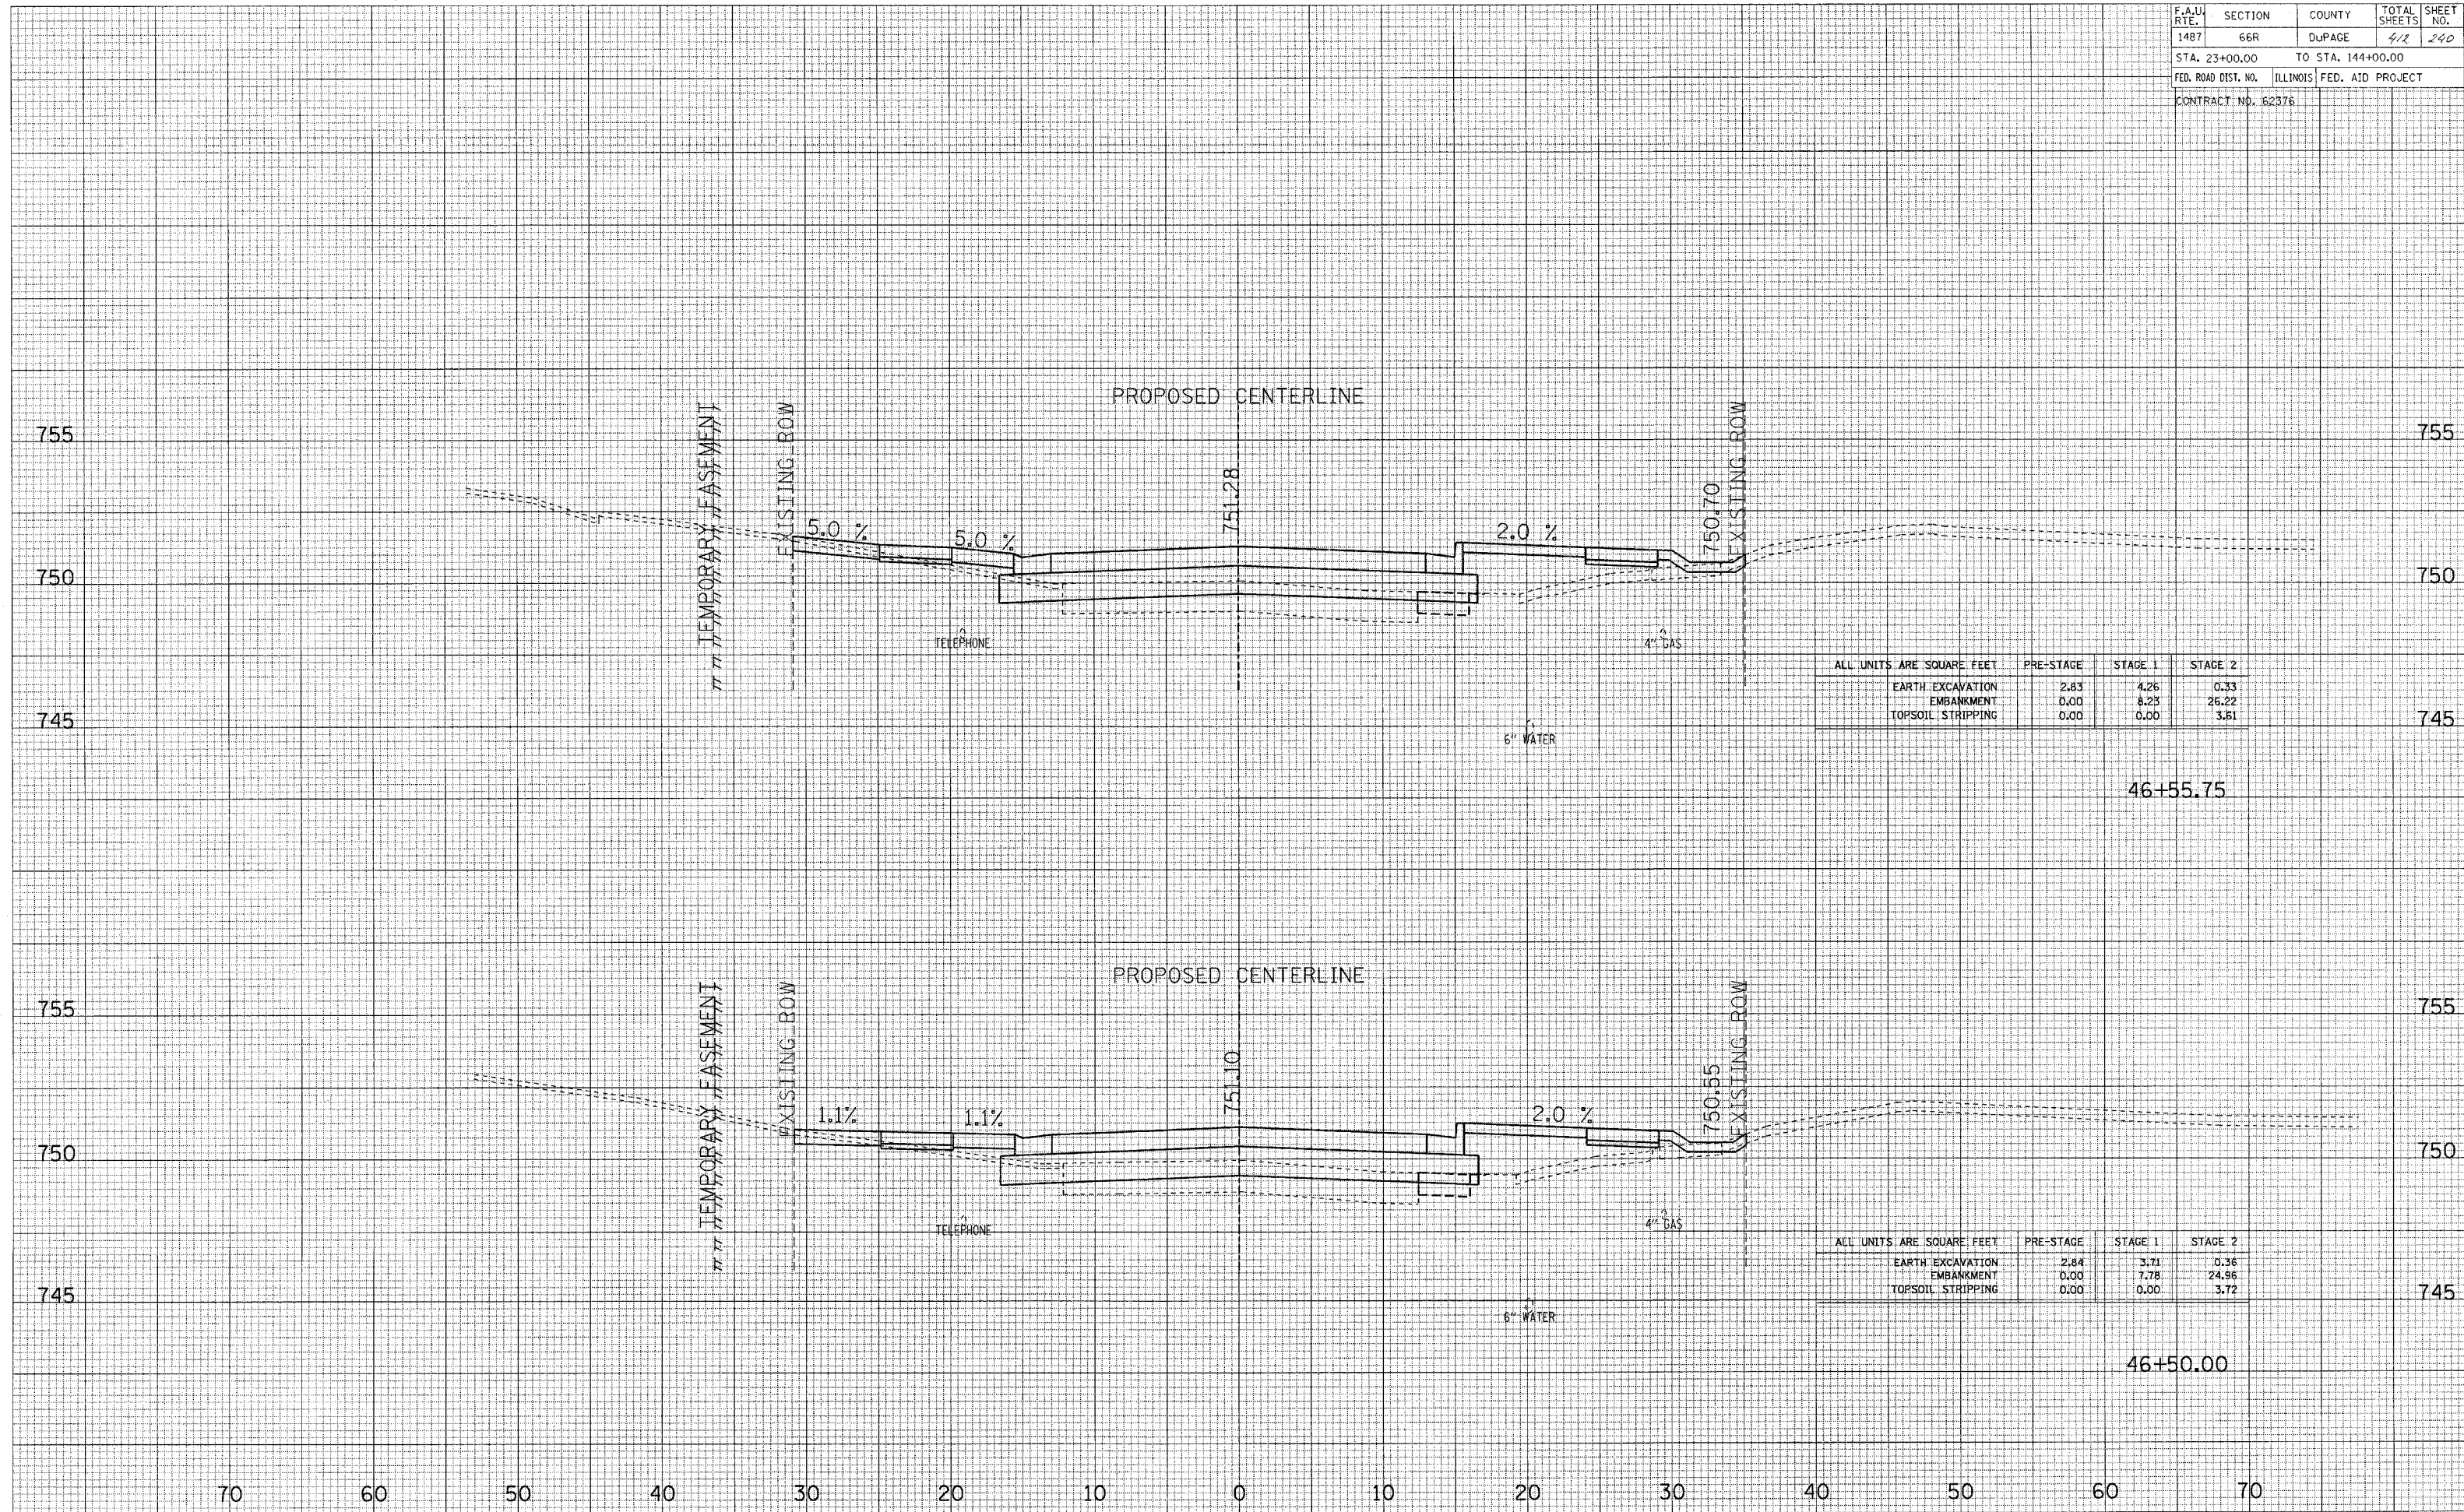

ALL UNITS ARE SQUARE FEET	PRE-STAGE	STAGE 1	STAGE 2
EARTH EXCAVATION	2.83	4.26	0.33
EMBANKMENT	0.00	8.23	26.22
TOPSOIL STRIPPING	0.00	0.00	3.81

46+55.75

ALL UNITS ARE SQUARE FEET	PRE-STAGE	STAGE 1	STAGE 2
EARTH EXCAVATION	2.84	3.71	0.36
EMBANKMENT	0.00	7.78	24.96
TOPSOIL STRIPPING	0.00	0.00	3.72

46+50.00

MAPLE AVENUE CROSS SECTIONS