


F.A.U. RTE.	SECTION	COUNTY	TOTAL SHEETS	SHEET NO.
1487	66R	DUPAGE	412	242
STA. 23+00.00		TO STA. 144+00.00		
FED. ROAD DIST. NO.		ILLINOIS FED. AID PROJECT		
CONTRACT NO. 62376				

ALL UNITS ARE SQUARE FEET	PRE-STAGE	STAGE 1	STAGE 2
EARTH EXCAVATION	2.77	2.72	0.72
EMBANKMENT	0.00	19.89	32.66
TOPSOIL STRIPPING	0.00	0.00	3.28

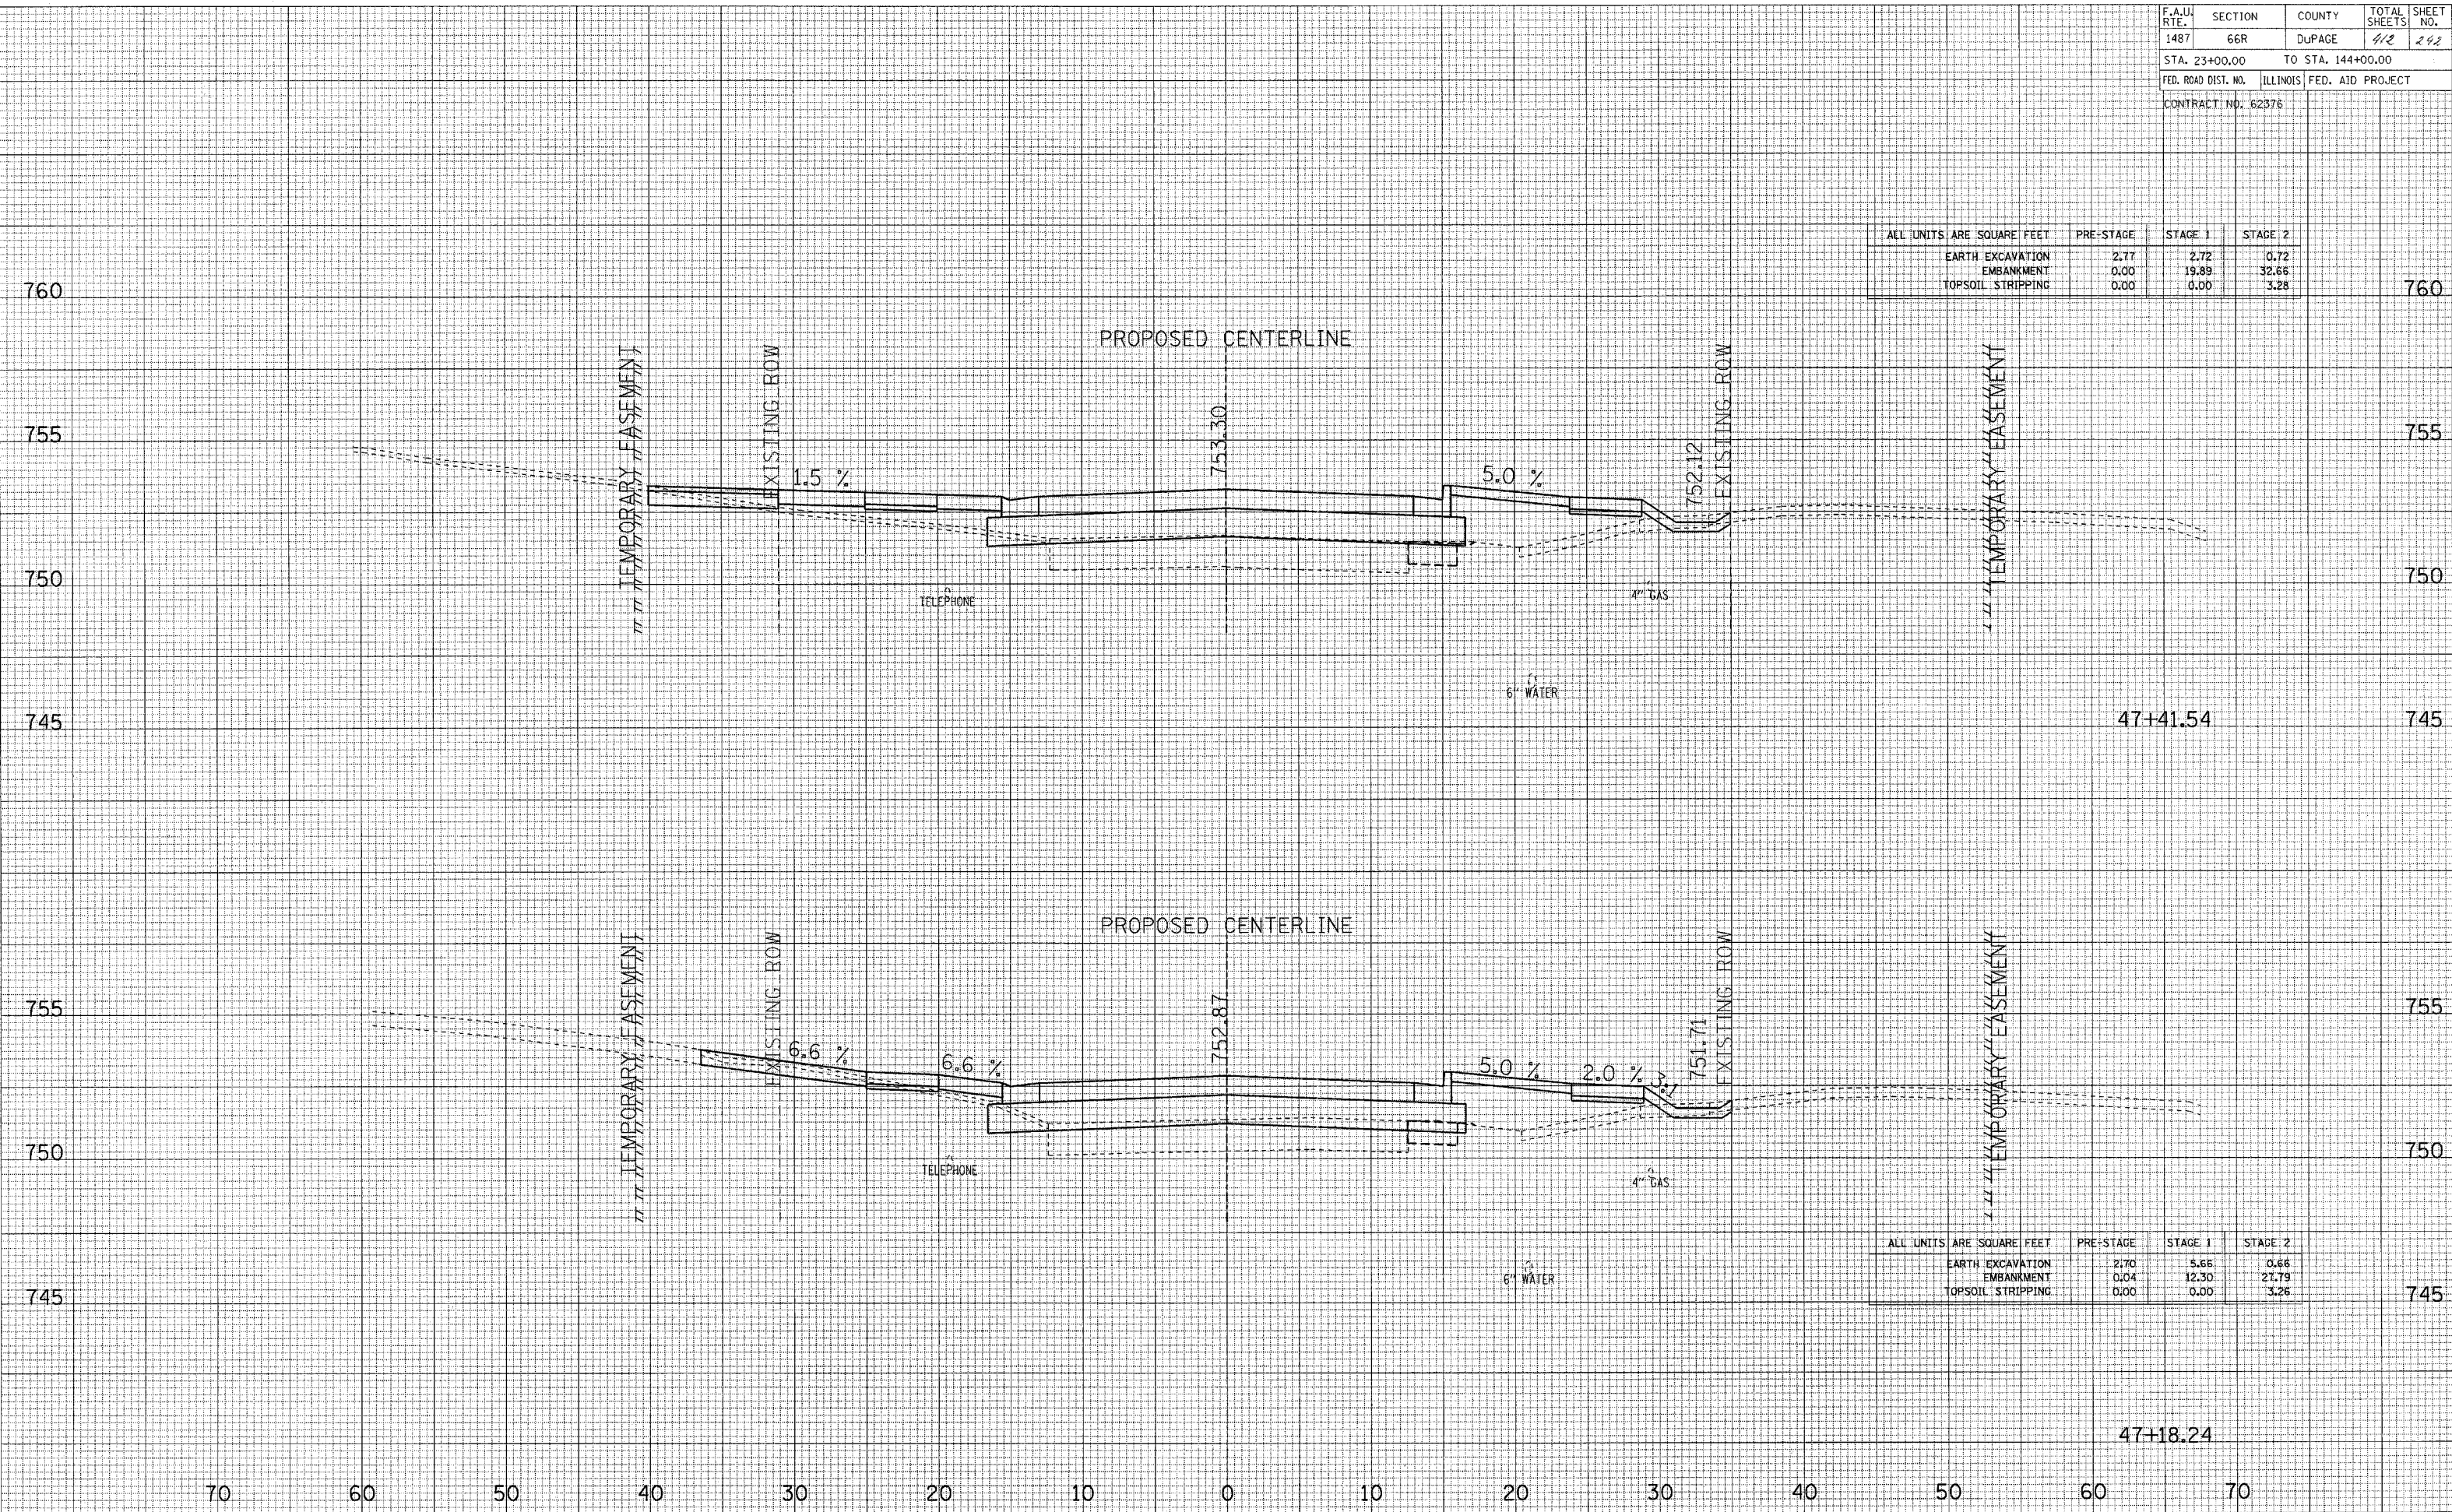

ALL UNITS ARE SQUARE FEET	PRE-STAGE	STAGE 1	STAGE 2
EARTH EXCAVATION	2.70	5.66	0.66
EMBANKMENT	0.04	12.30	27.79
TOPSOIL STRIPPING	0.00	0.00	3.26

MAPLE AVENUE CROSS SECTIONS