


SURVEYED
 PLOTTED
 NOTE BOOK
 AREAS CHECKED

SURVEYED
 PLOTTED
 NOTE BOOK
 AREAS CHECKED

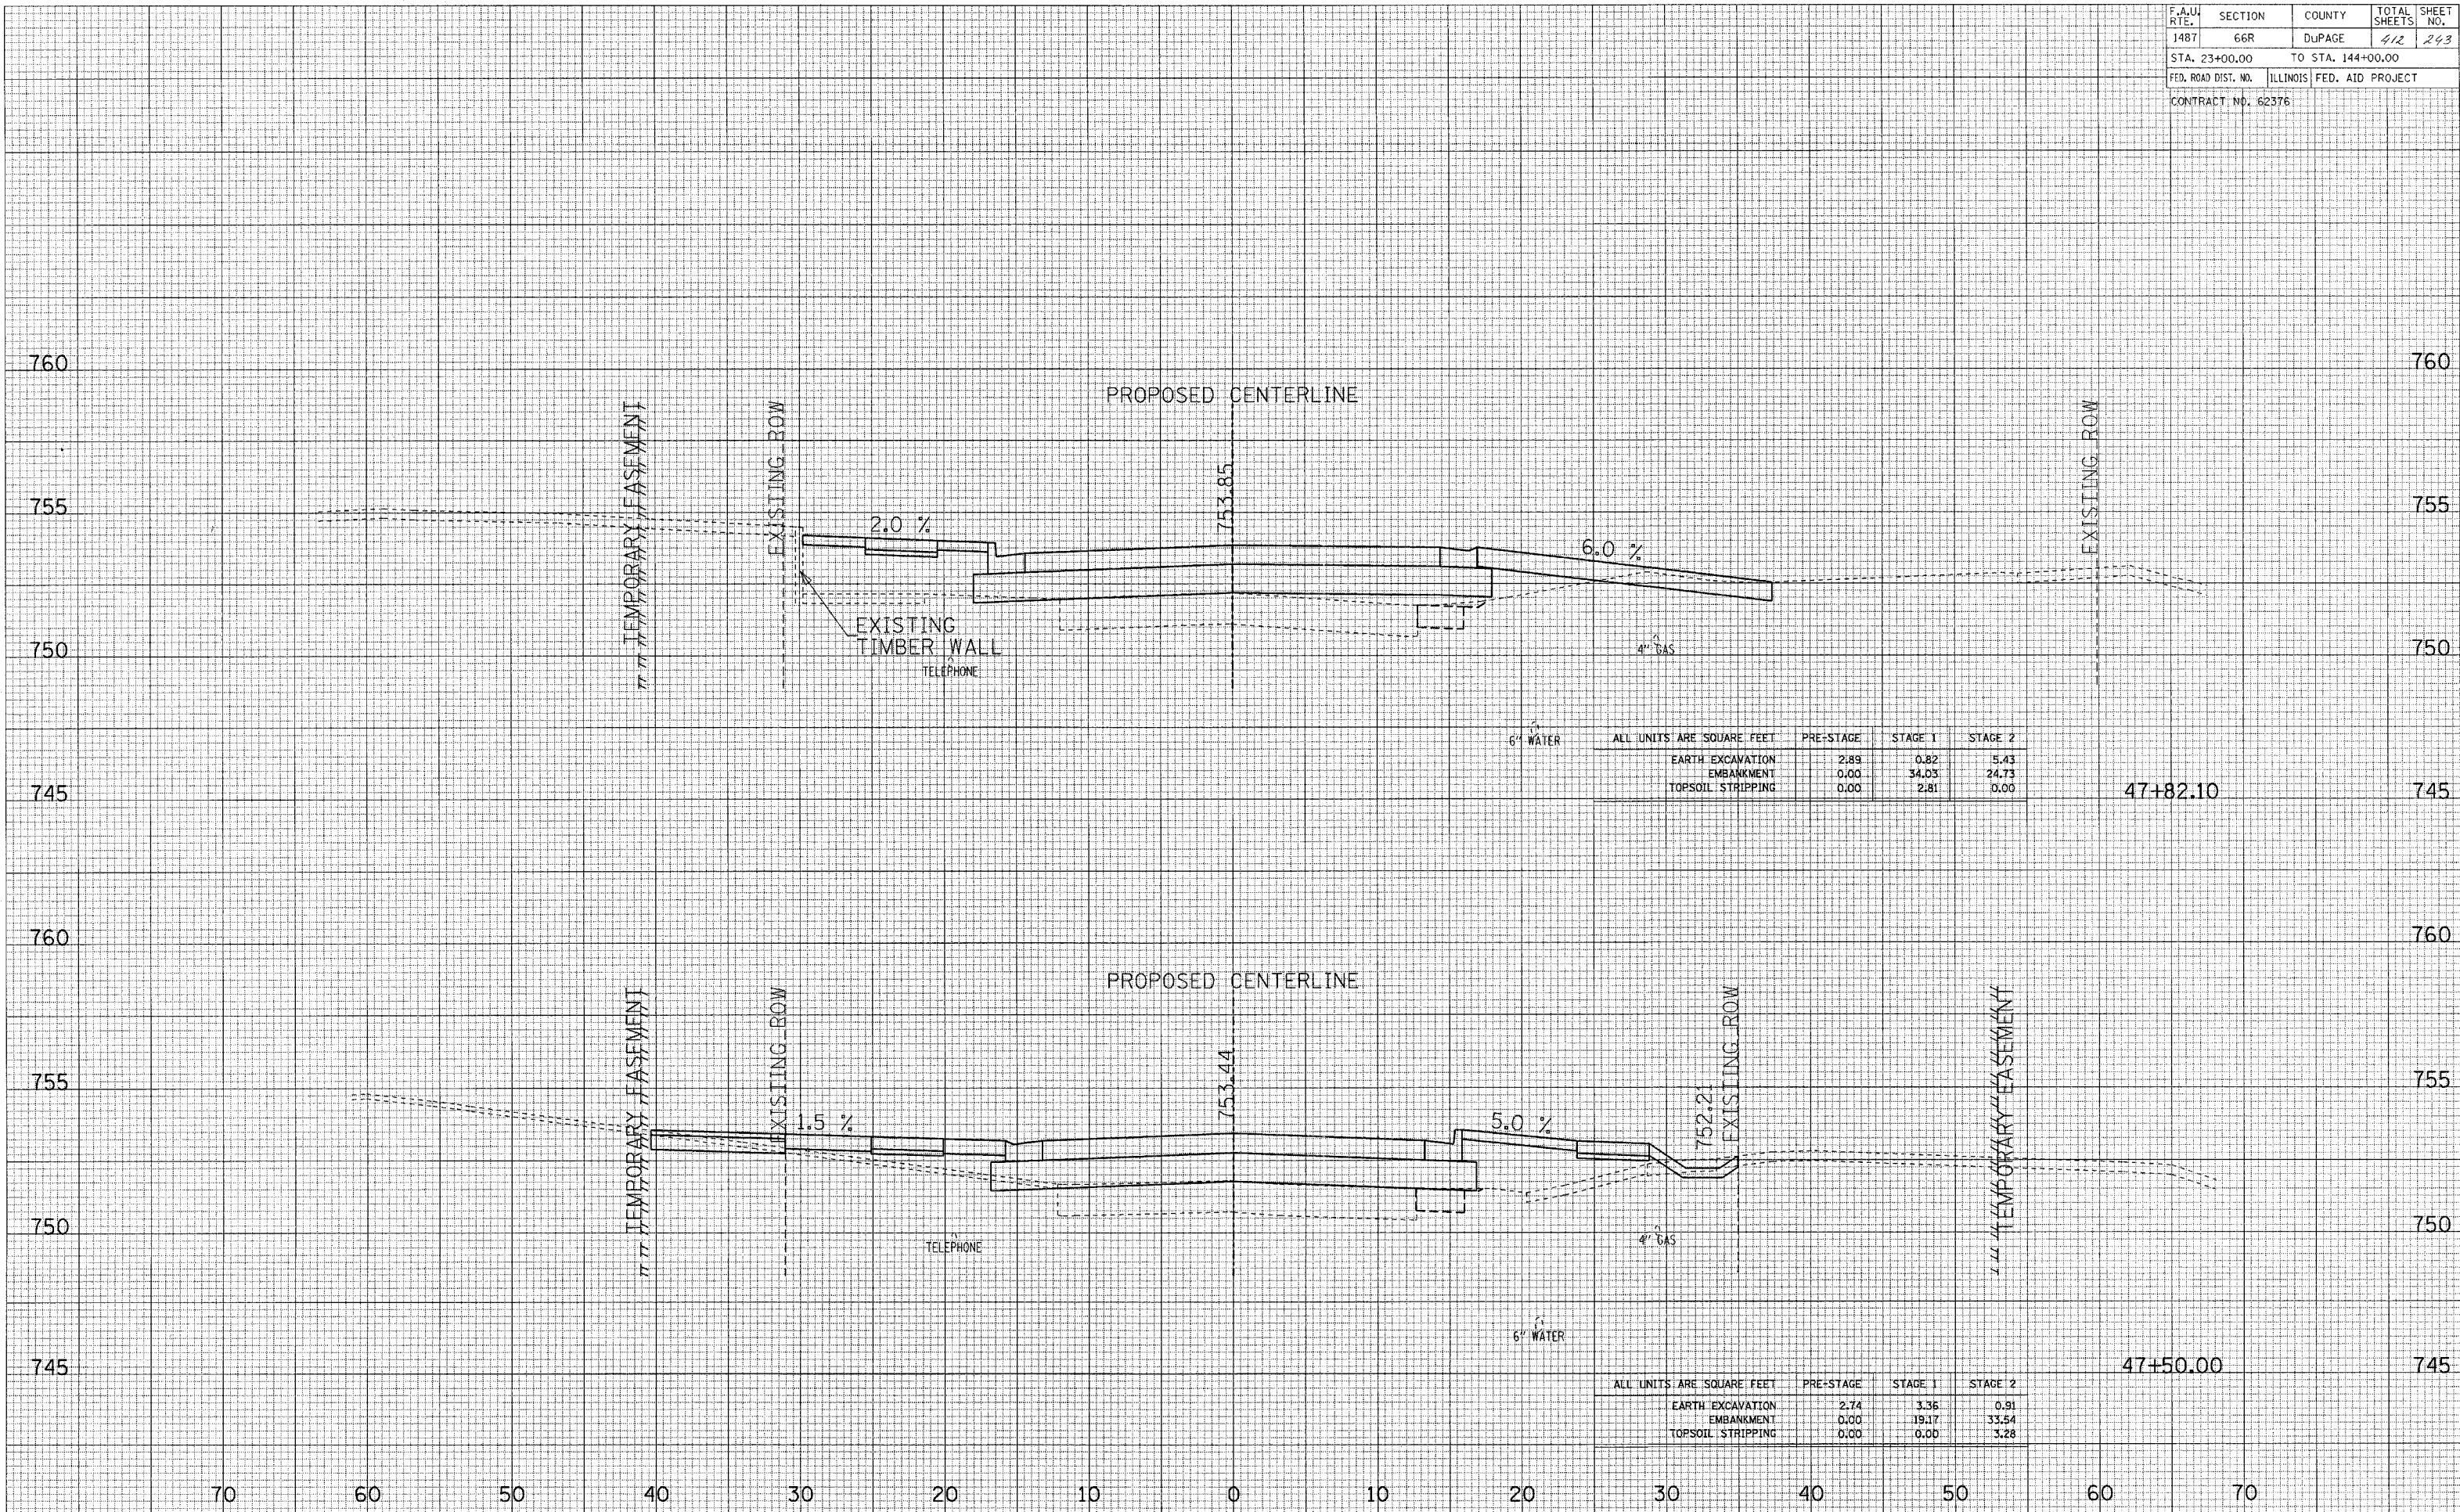

ALL UNITS ARE SQUARE FEET	PRE-STAGE	STAGE 1	STAGE 2
EARTH EXCAVATION	2.89	0.82	5.43
EMBANKMENT	0.00	34.05	24.73
TOPSOIL STRIPPING	0.00	2.81	0.00

ALL UNITS ARE SQUARE FEET	PRE-STAGE	STAGE 1	STAGE 2
EARTH EXCAVATION	2.74	3.36	0.91
EMBANKMENT	0.00	19.17	33.54
TOPSOIL STRIPPING	0.00	0.00	3.28

MAPLE AVENUE CROSS SECTIONS