


F.A.U. RTE.	SECTION	COUNTY	TOTAL SHEETS	SHEET NO.
1487	66R	DUPAGE	412	265
STA. 23+00.00 TO STA. 144+00.00				
FED. ROAD DIST. NO.		ILLINOIS FED. AID PROJECT		
CONTRACT NO. 62376				

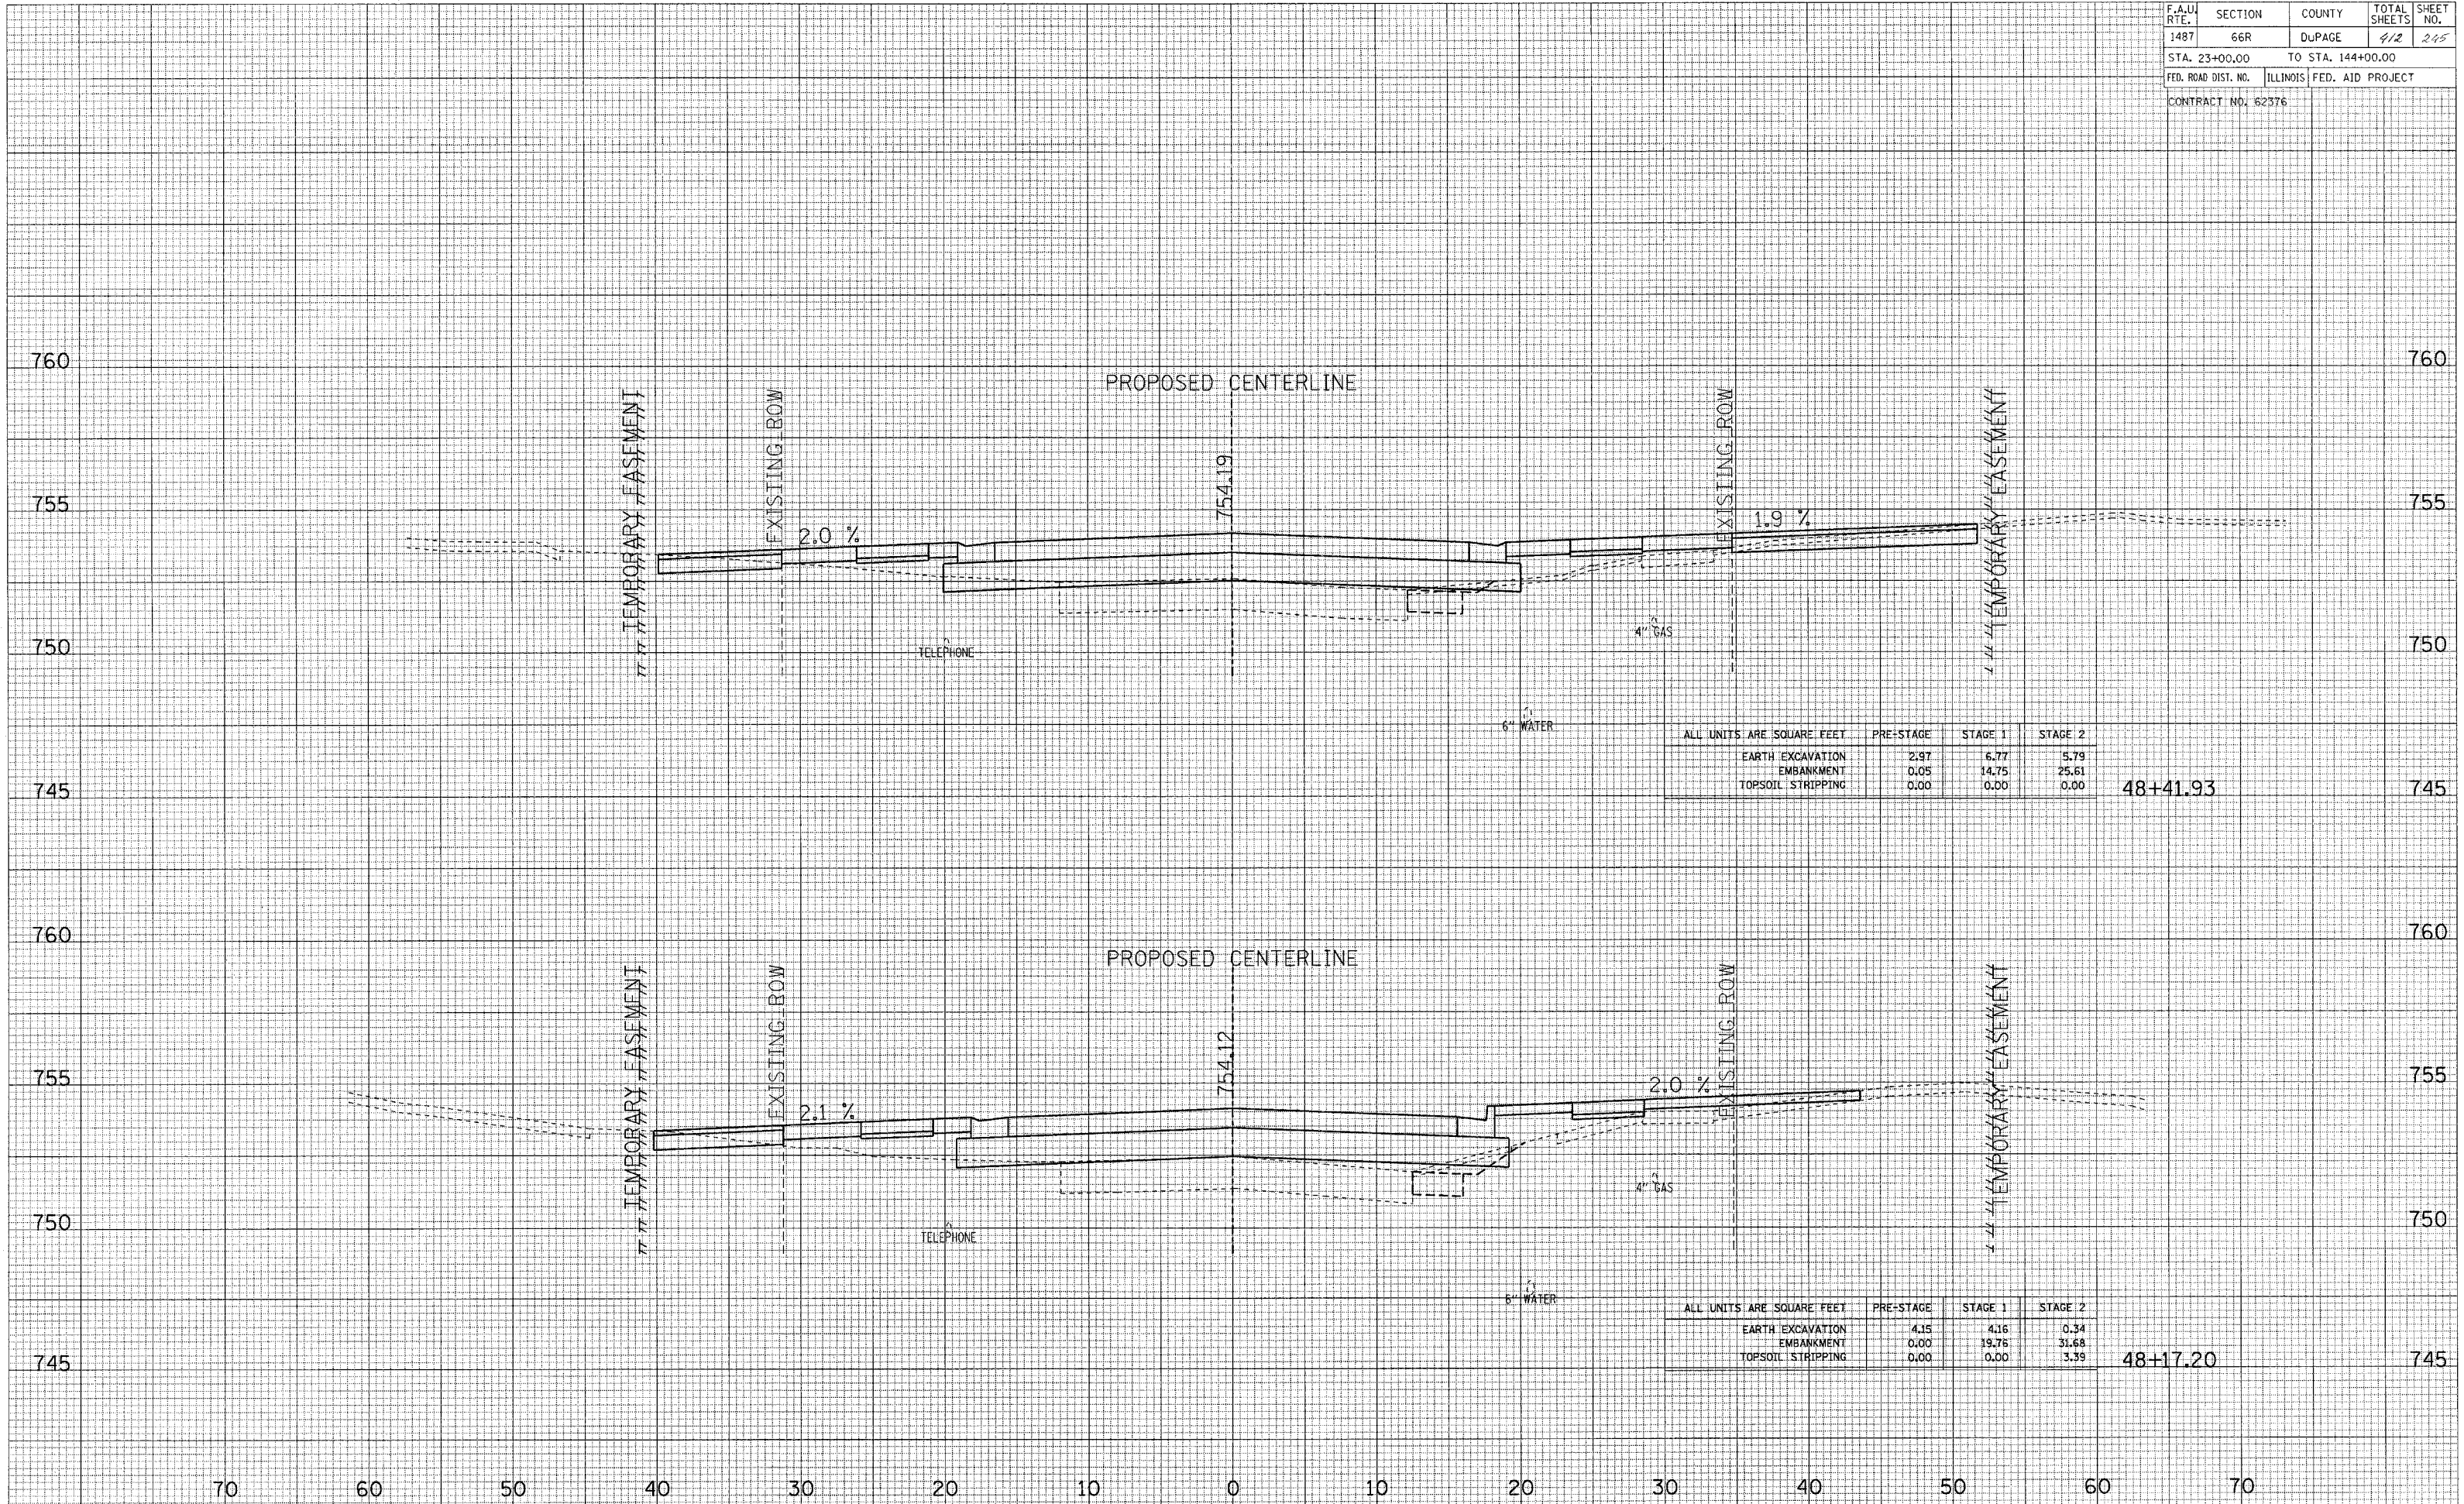

ALL UNITS ARE SQUARE FEET	PRE-STAGE	STAGE 1	STAGE 2		
EARTH EXCAVATION	2.97	6.77	5.79		
EMBANKMENT	0.05	14.75	25.61		
TOPSOIL STRIPPING	0.00	0.00	0.00	48+41.93	745

ALL UNITS ARE SQUARE FEET	PRE-STAGE	STAGE 1	STAGE 2		
EARTH EXCAVATION	4.15	4.16	0.34		
EMBANKMENT	0.00	19.76	31.68		
TOPSOIL STRIPPING	0.00	0.00	3.39	48+17.20	745

MAPLE AVENUE CROSS SECTIONS