


F.A.U. RTE.	SECTION	COUNTY	TOTAL SHEETS	SHEET NO.
1487	66R	DUPAGE	412	218
STA. 23+00.00		TO STA. 144+00.00		
FED. ROAD DIST. NO.	ILLINOIS	FED. AID PROJECT		
CONTRACT NO. 62376				

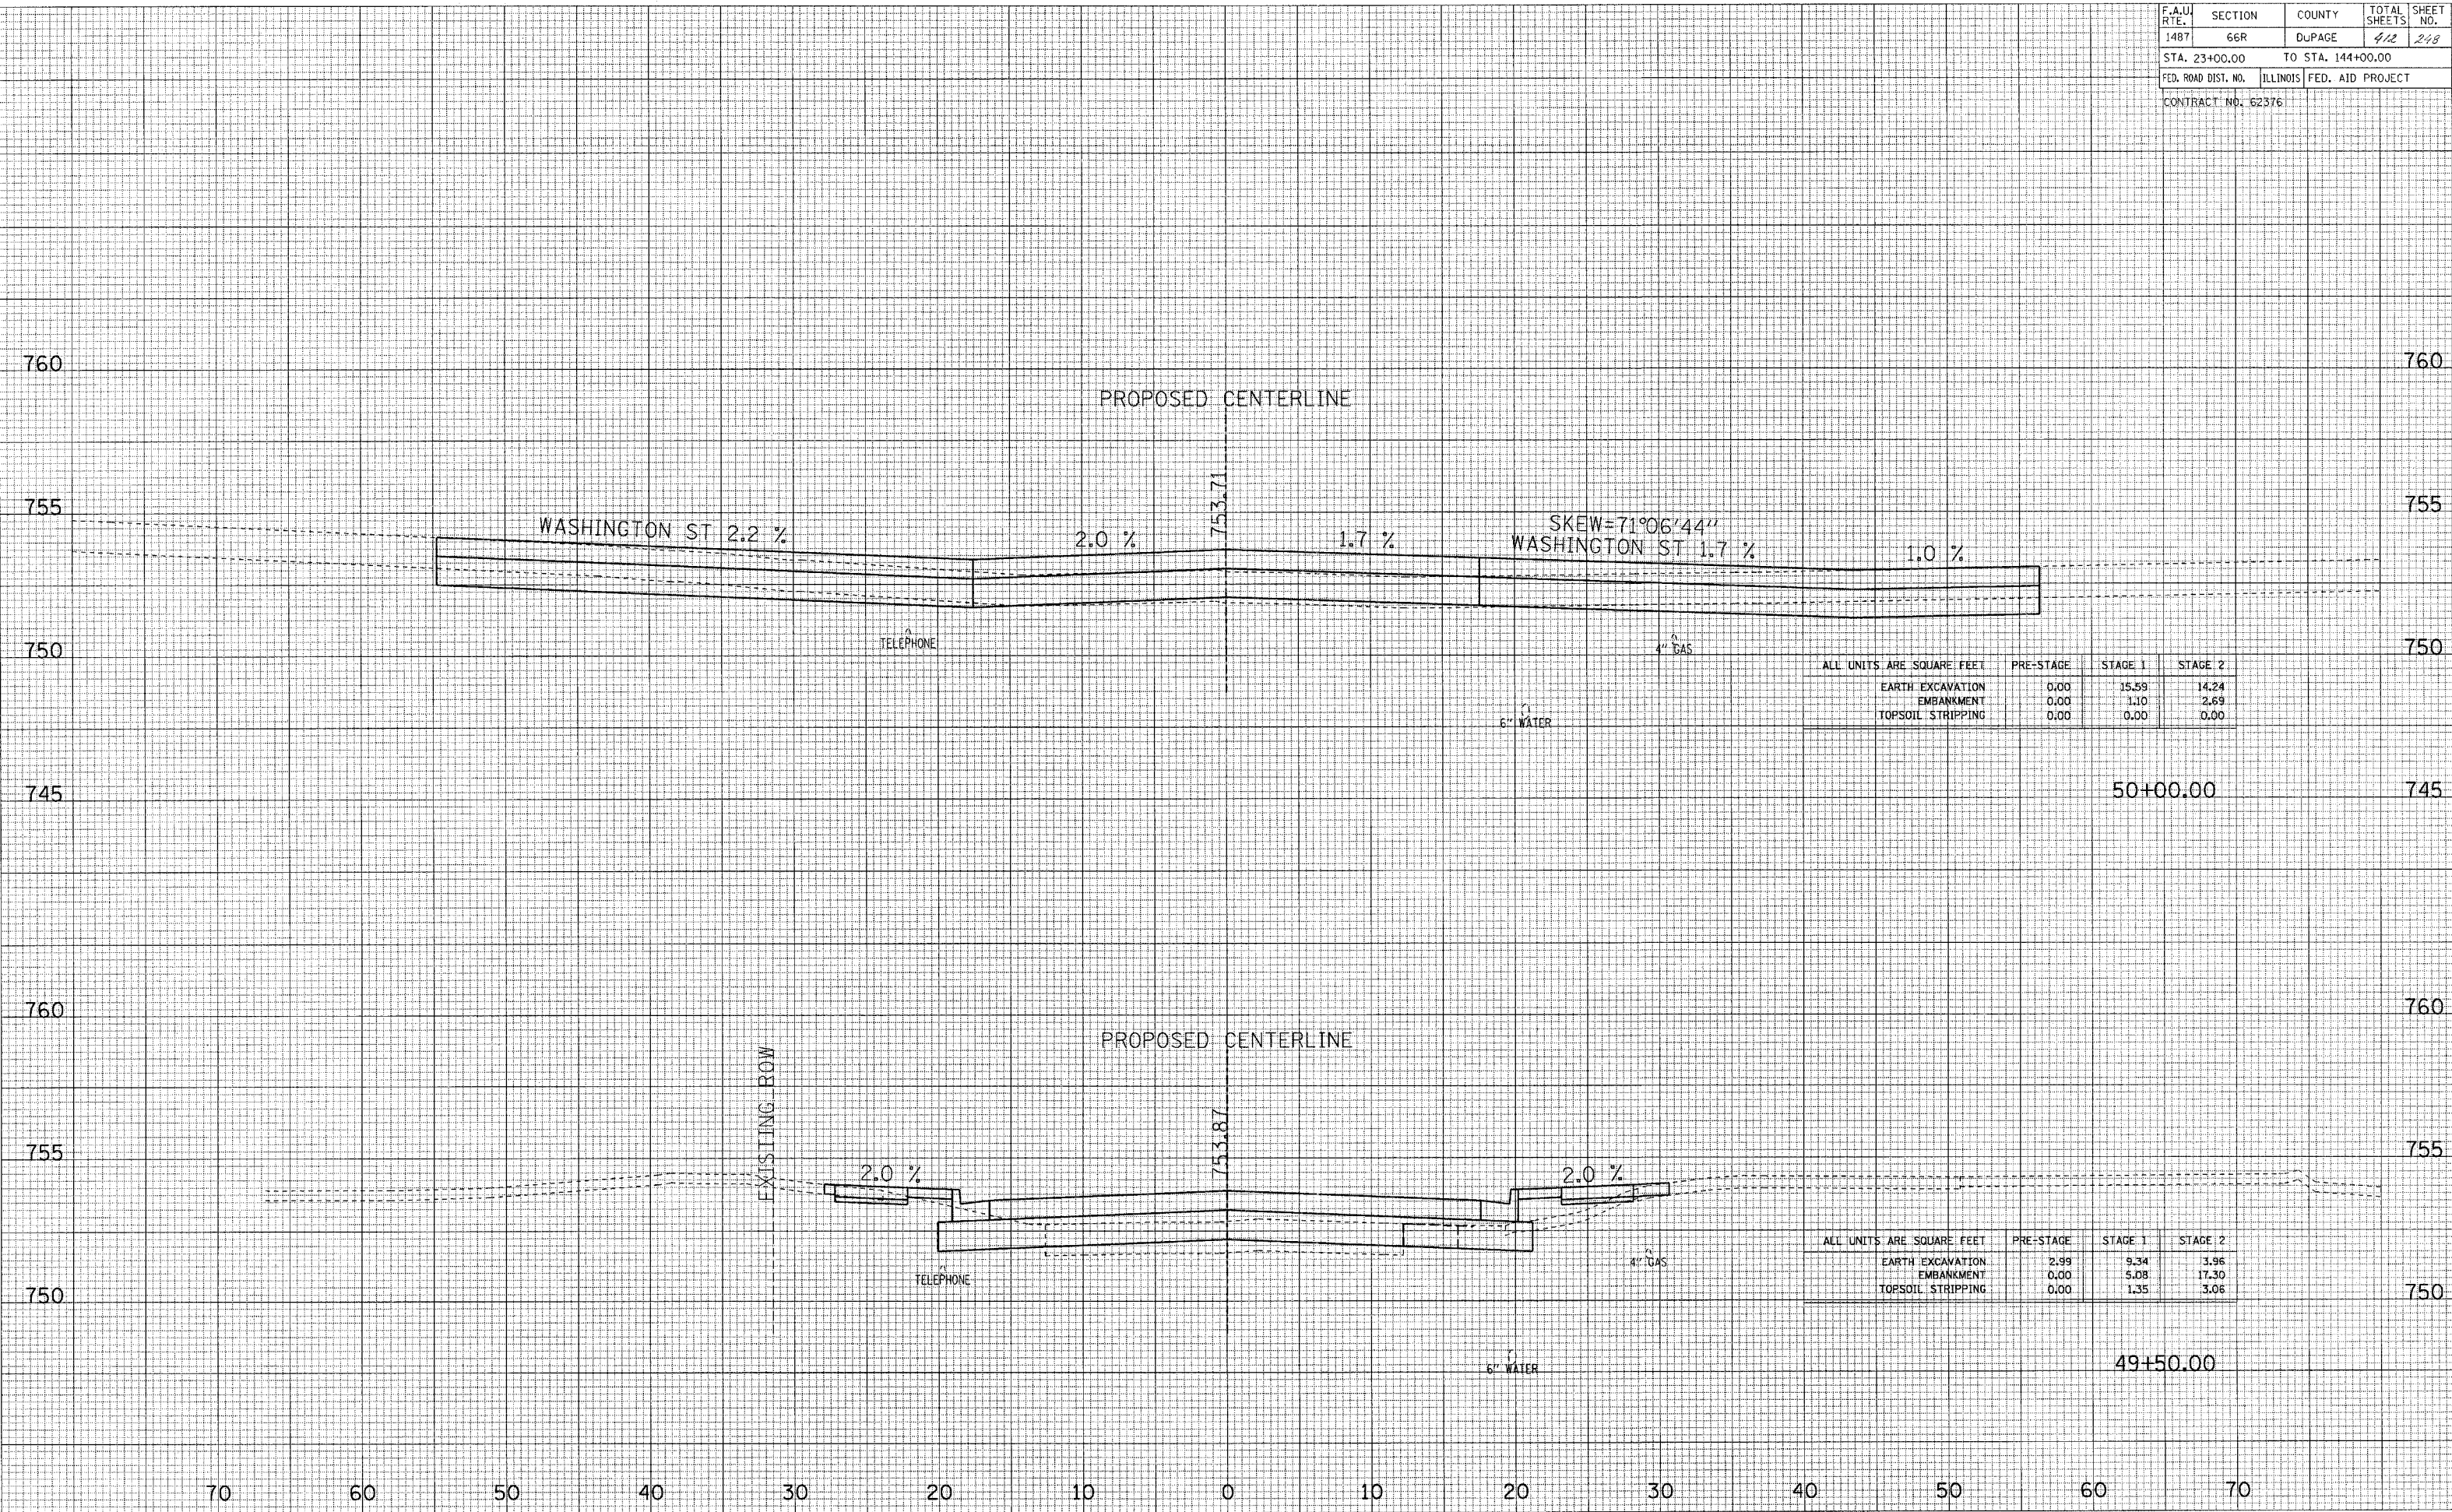

ALL UNITS ARE SQUARE FEET	PRE-STAGE	STAGE 1	STAGE 2
EARTH EXCAVATION	0.00	15.59	14.24
EMBANKMENT	0.00	1.10	2.69
TOPSOIL STRIPPING	0.00	0.00	0.00

50+00.00

ALL UNITS ARE SQUARE FEET	PRE-STAGE	STAGE 1	STAGE 2
EARTH EXCAVATION	2.99	9.34	3.96
EMBANKMENT	0.00	5.08	17.30
TOPSOIL STRIPPING	0.00	1.35	3.06

49+50.00

MAPLE AVENUE CROSS SECTIONS