


F.A.U. RTE.	SECTION	COUNTY	TOTAL SHEETS	SHEET NO.
1487	66R	DUPAGE	412	250
STA. 23+00.00		TO STA. 144+00.00		
FED. ROAD DIST. NO.		ILLINOIS FED. AID PROJECT		
CONTRACT NO. 62376				

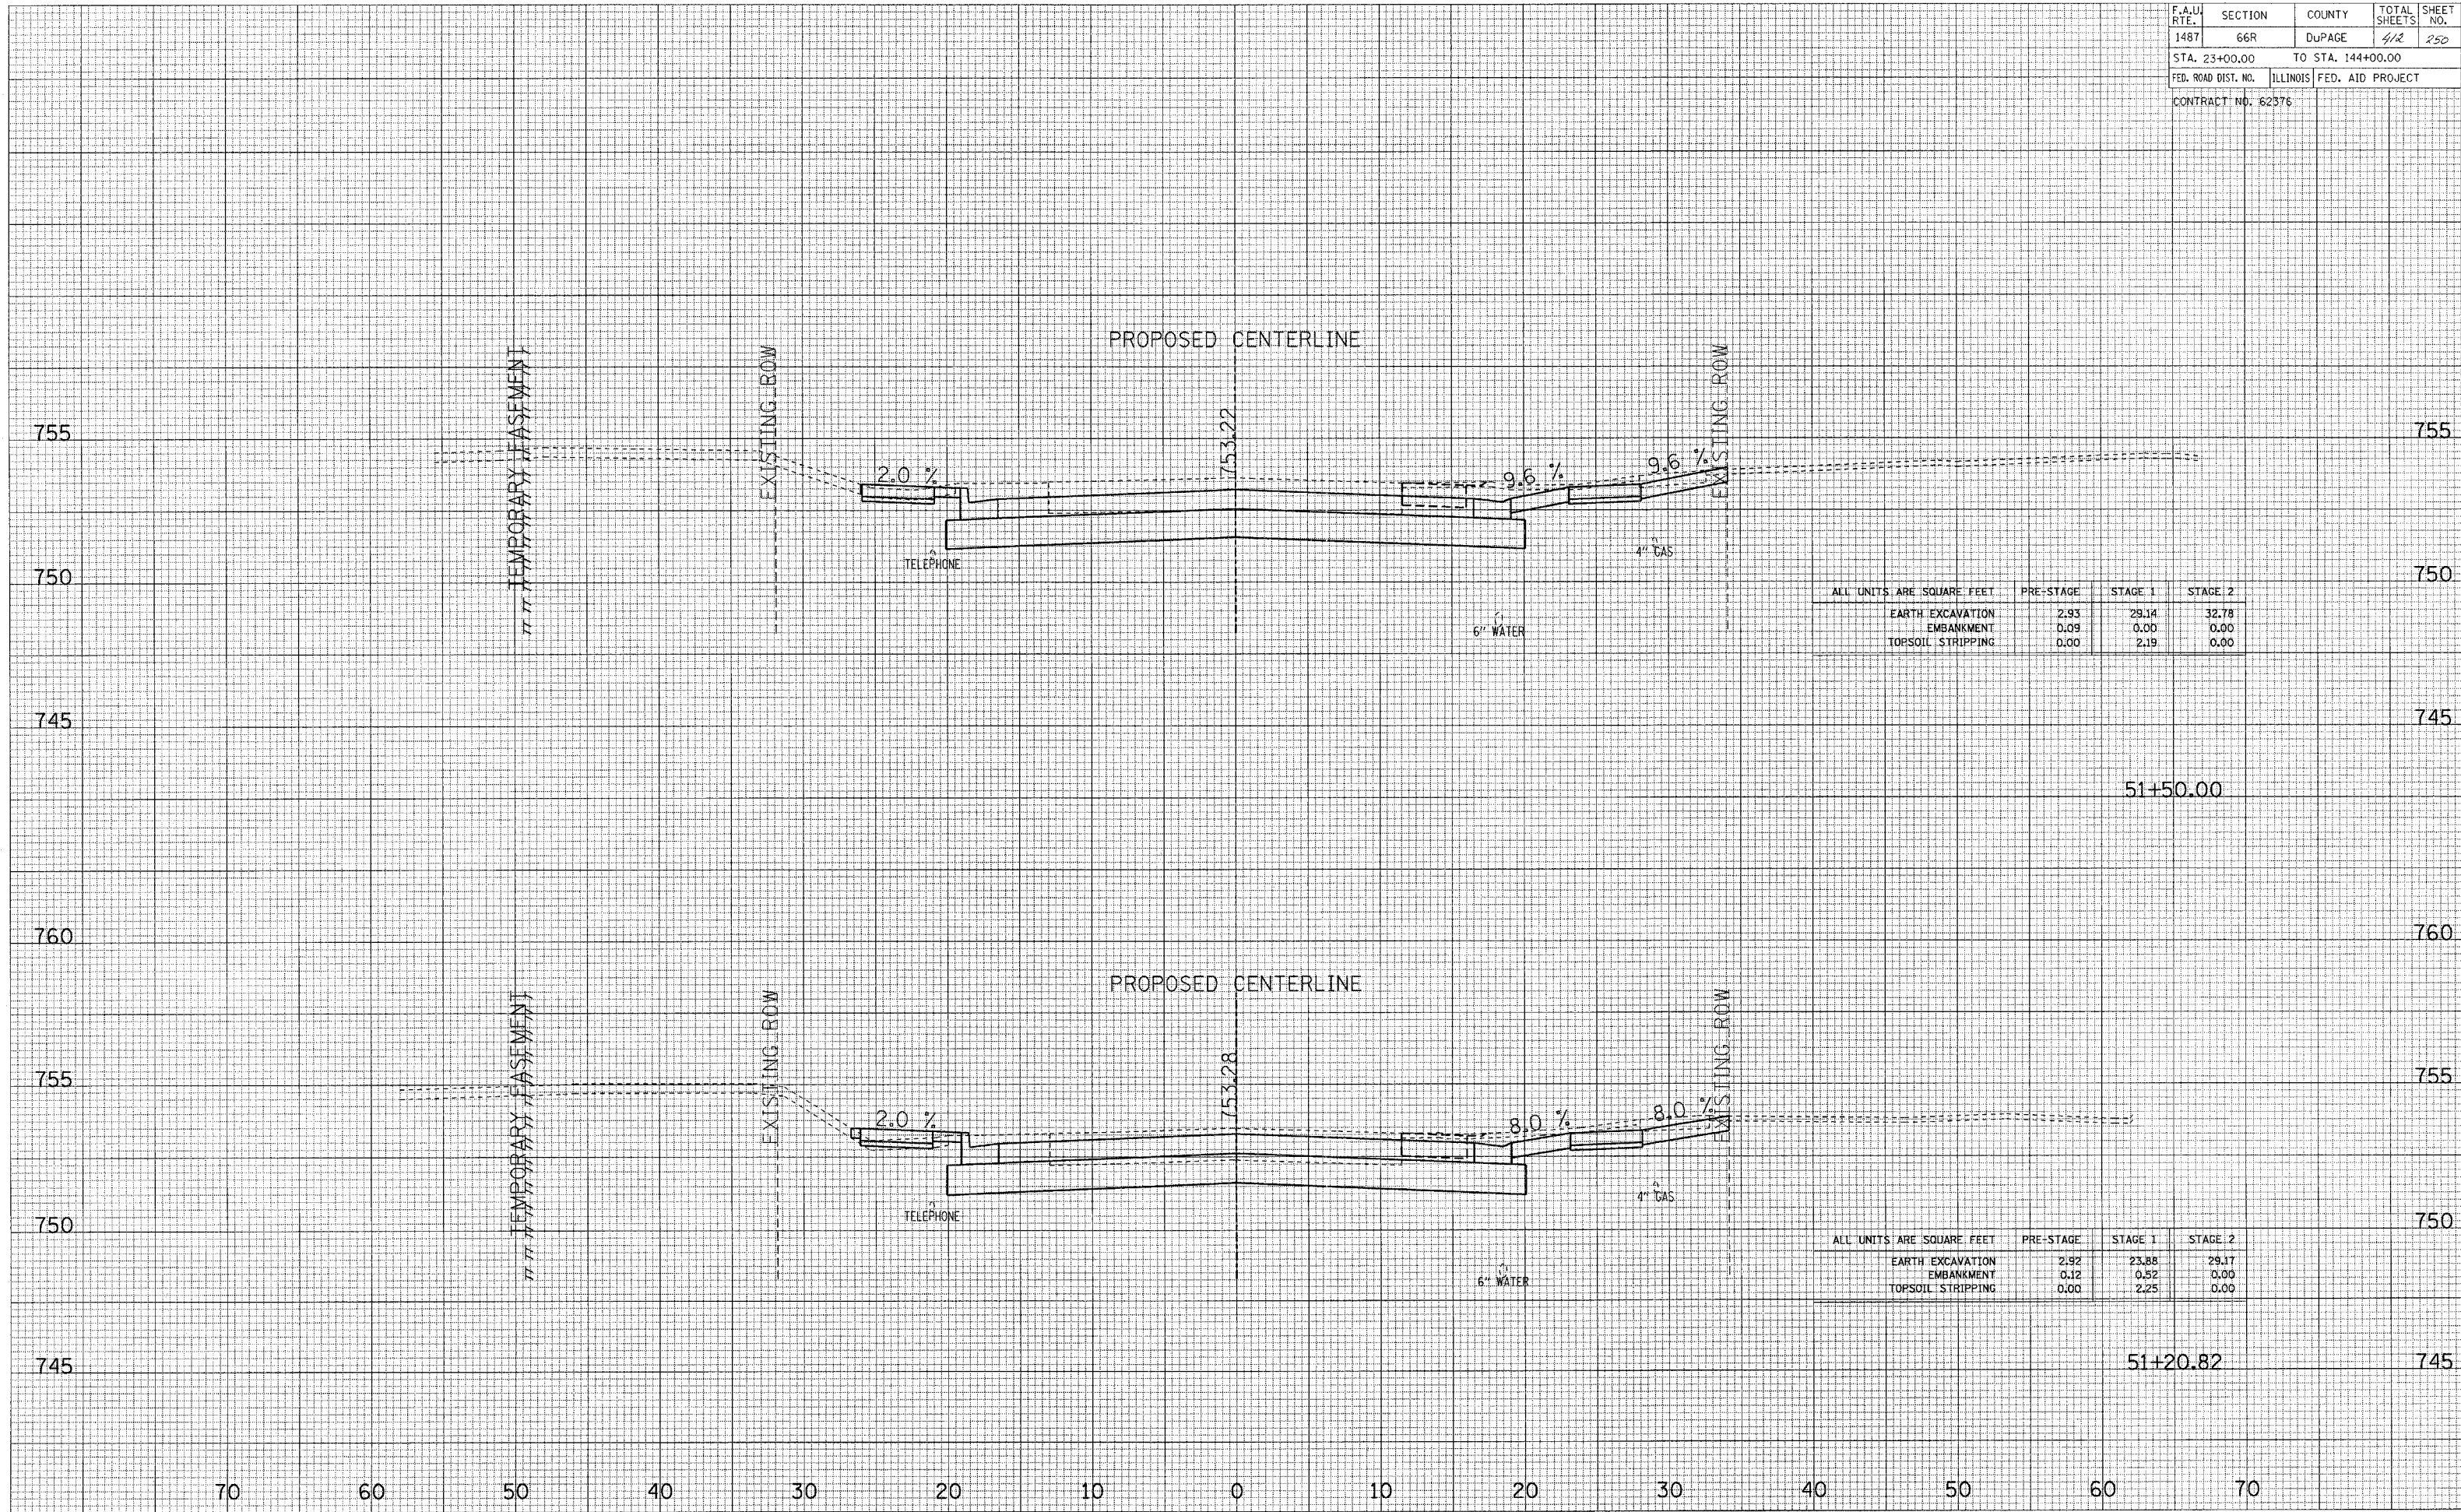

ALL UNITS ARE SQUARE FEET	PRE-STAGE	STAGE 1	STAGE 2
EARTH EXCAVATION	2.93	29.14	32.78
EMBANKMENT	0.09	0.00	0.00
TOPSOIL STRIPPING	0.00	2.19	0.00

ALL UNITS ARE SQUARE FEET	PRE-STAGE	STAGE 1	STAGE 2
EARTH EXCAVATION	2.92	23.88	29.17
EMBANKMENT	0.12	0.52	0.00
TOPSOIL STRIPPING	0.00	2.25	0.00

SURVEYED AREAS CHECKED  
 SURVEY TEMPLATE AREAS CHECKED  
 NOTE BOOK NO.

SURVEYED AREAS CHECKED  
 SURVEY TEMPLATE AREAS CHECKED  
 NOTE BOOK NO.

MAPLE AVENUE CROSS SECTIONS