


ALL UNITS ARE SQUARE FEET	PRE-STAGE	STAGE 1	STAGE 2
EARTH EXCAVATION	3.77	49.31	29.95
EMBANKMENT	0.00	0.00	0.05
TOPSOIL STRIPPING	0.00	0.00	2.78

51+66.94

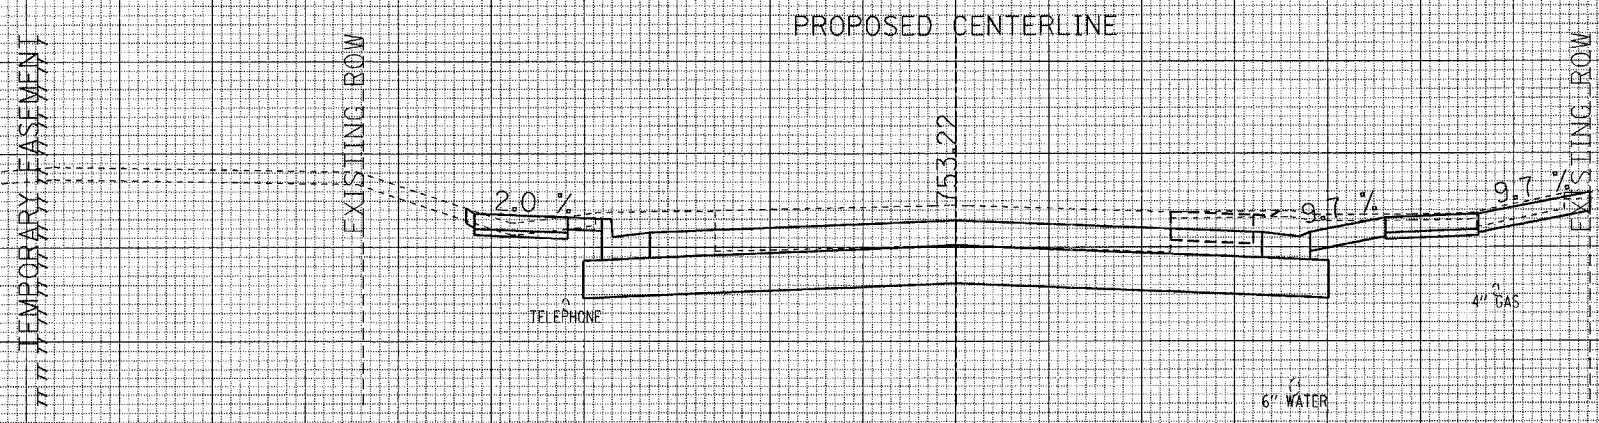

ALL UNITS ARE SQUARE FEET	PRE-STAGE	STAGE 1	STAGE 2
EARTH EXCAVATION	2.92	29.56	31.66
EMBANKMENT	0.09	0.00	0.00
TOPSOIL STRIPPING	0.00	2.32	0.00

51+51.95

70 60 50 40 30 20 10 0 10 20 30 40 50 60 70

MAPLE AVENUE CROSS SECTIONS

SURVEY PLOTTED PLOTTED
 NOTE BOOK TEMPLATE
 AREAS AREAS
 CHECKED CHECKED
 NO. NO.