


F.A.U. RTE.	SECTION	COUNTY	TOTAL SHEETS	SHEET NO.
1487	66R	DUPAGE	412	253
STA. 23+00.00		TO STA. 144+00.00		
FED. ROAD DIST. NO.	ILLINOIS	FED. AID PROJECT		
CONTRACT NO. 62376				

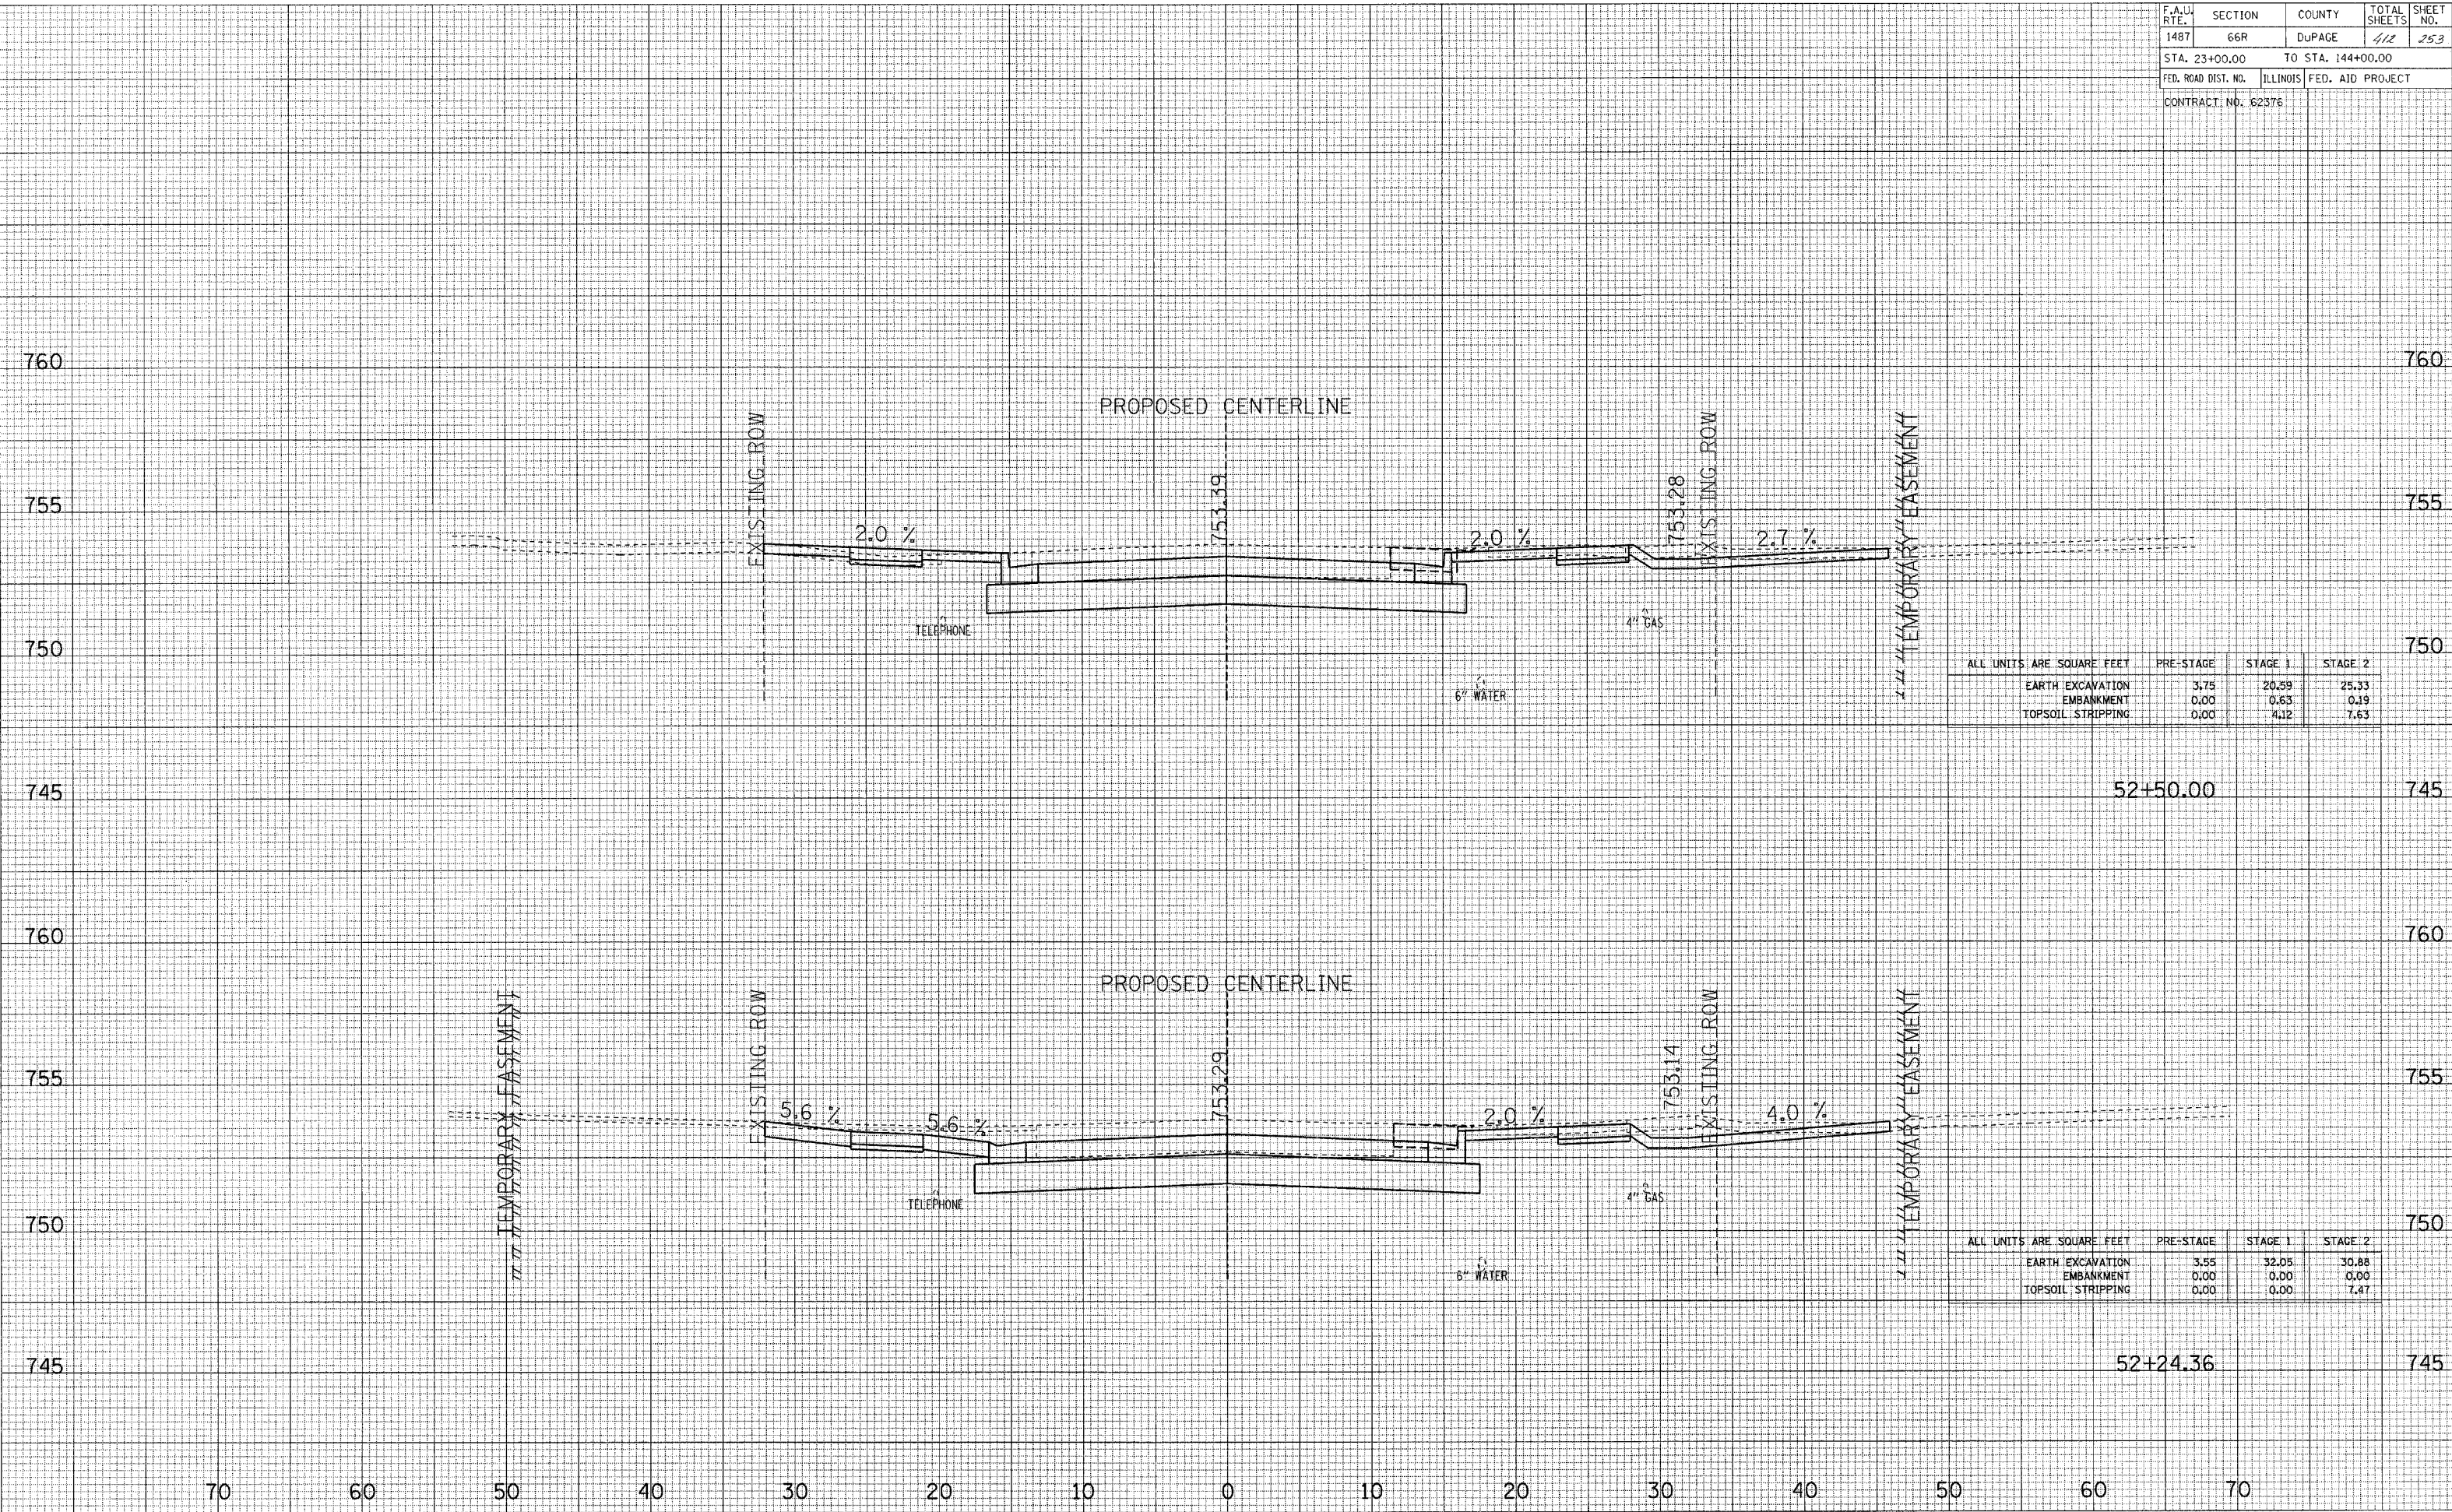

ALL UNITS ARE SQUARE FEET	PRE-STAGE	STAGE 1	STAGE 2
EARTH EXCAVATION	3.75	20.59	25.33
EMBANKMENT	0.00	0.63	0.19
TOPSOIL STRIPPING	0.00	4.12	7.63

52+50.00

ALL UNITS ARE SQUARE FEET	PRE-STAGE	STAGE 1	STAGE 2
EARTH EXCAVATION	3.55	32.05	30.88
EMBANKMENT	0.00	0.00	0.00
TOPSOIL STRIPPING	0.00	0.00	7.47

52+24.36

MAPLE AVENUE CROSS SECTIONS