


F.A.U. RTE.	SECTION	COUNTY	TOTAL SHEETS	SHEET NO.
1487	66R	DUPAGE	412	254
STA. 23+00.00		TO STA. 144+00.00		
FED. ROAD DIST. NO.	ILLINOIS	FED. AID PROJECT		
CONTRACT NO. 62376				

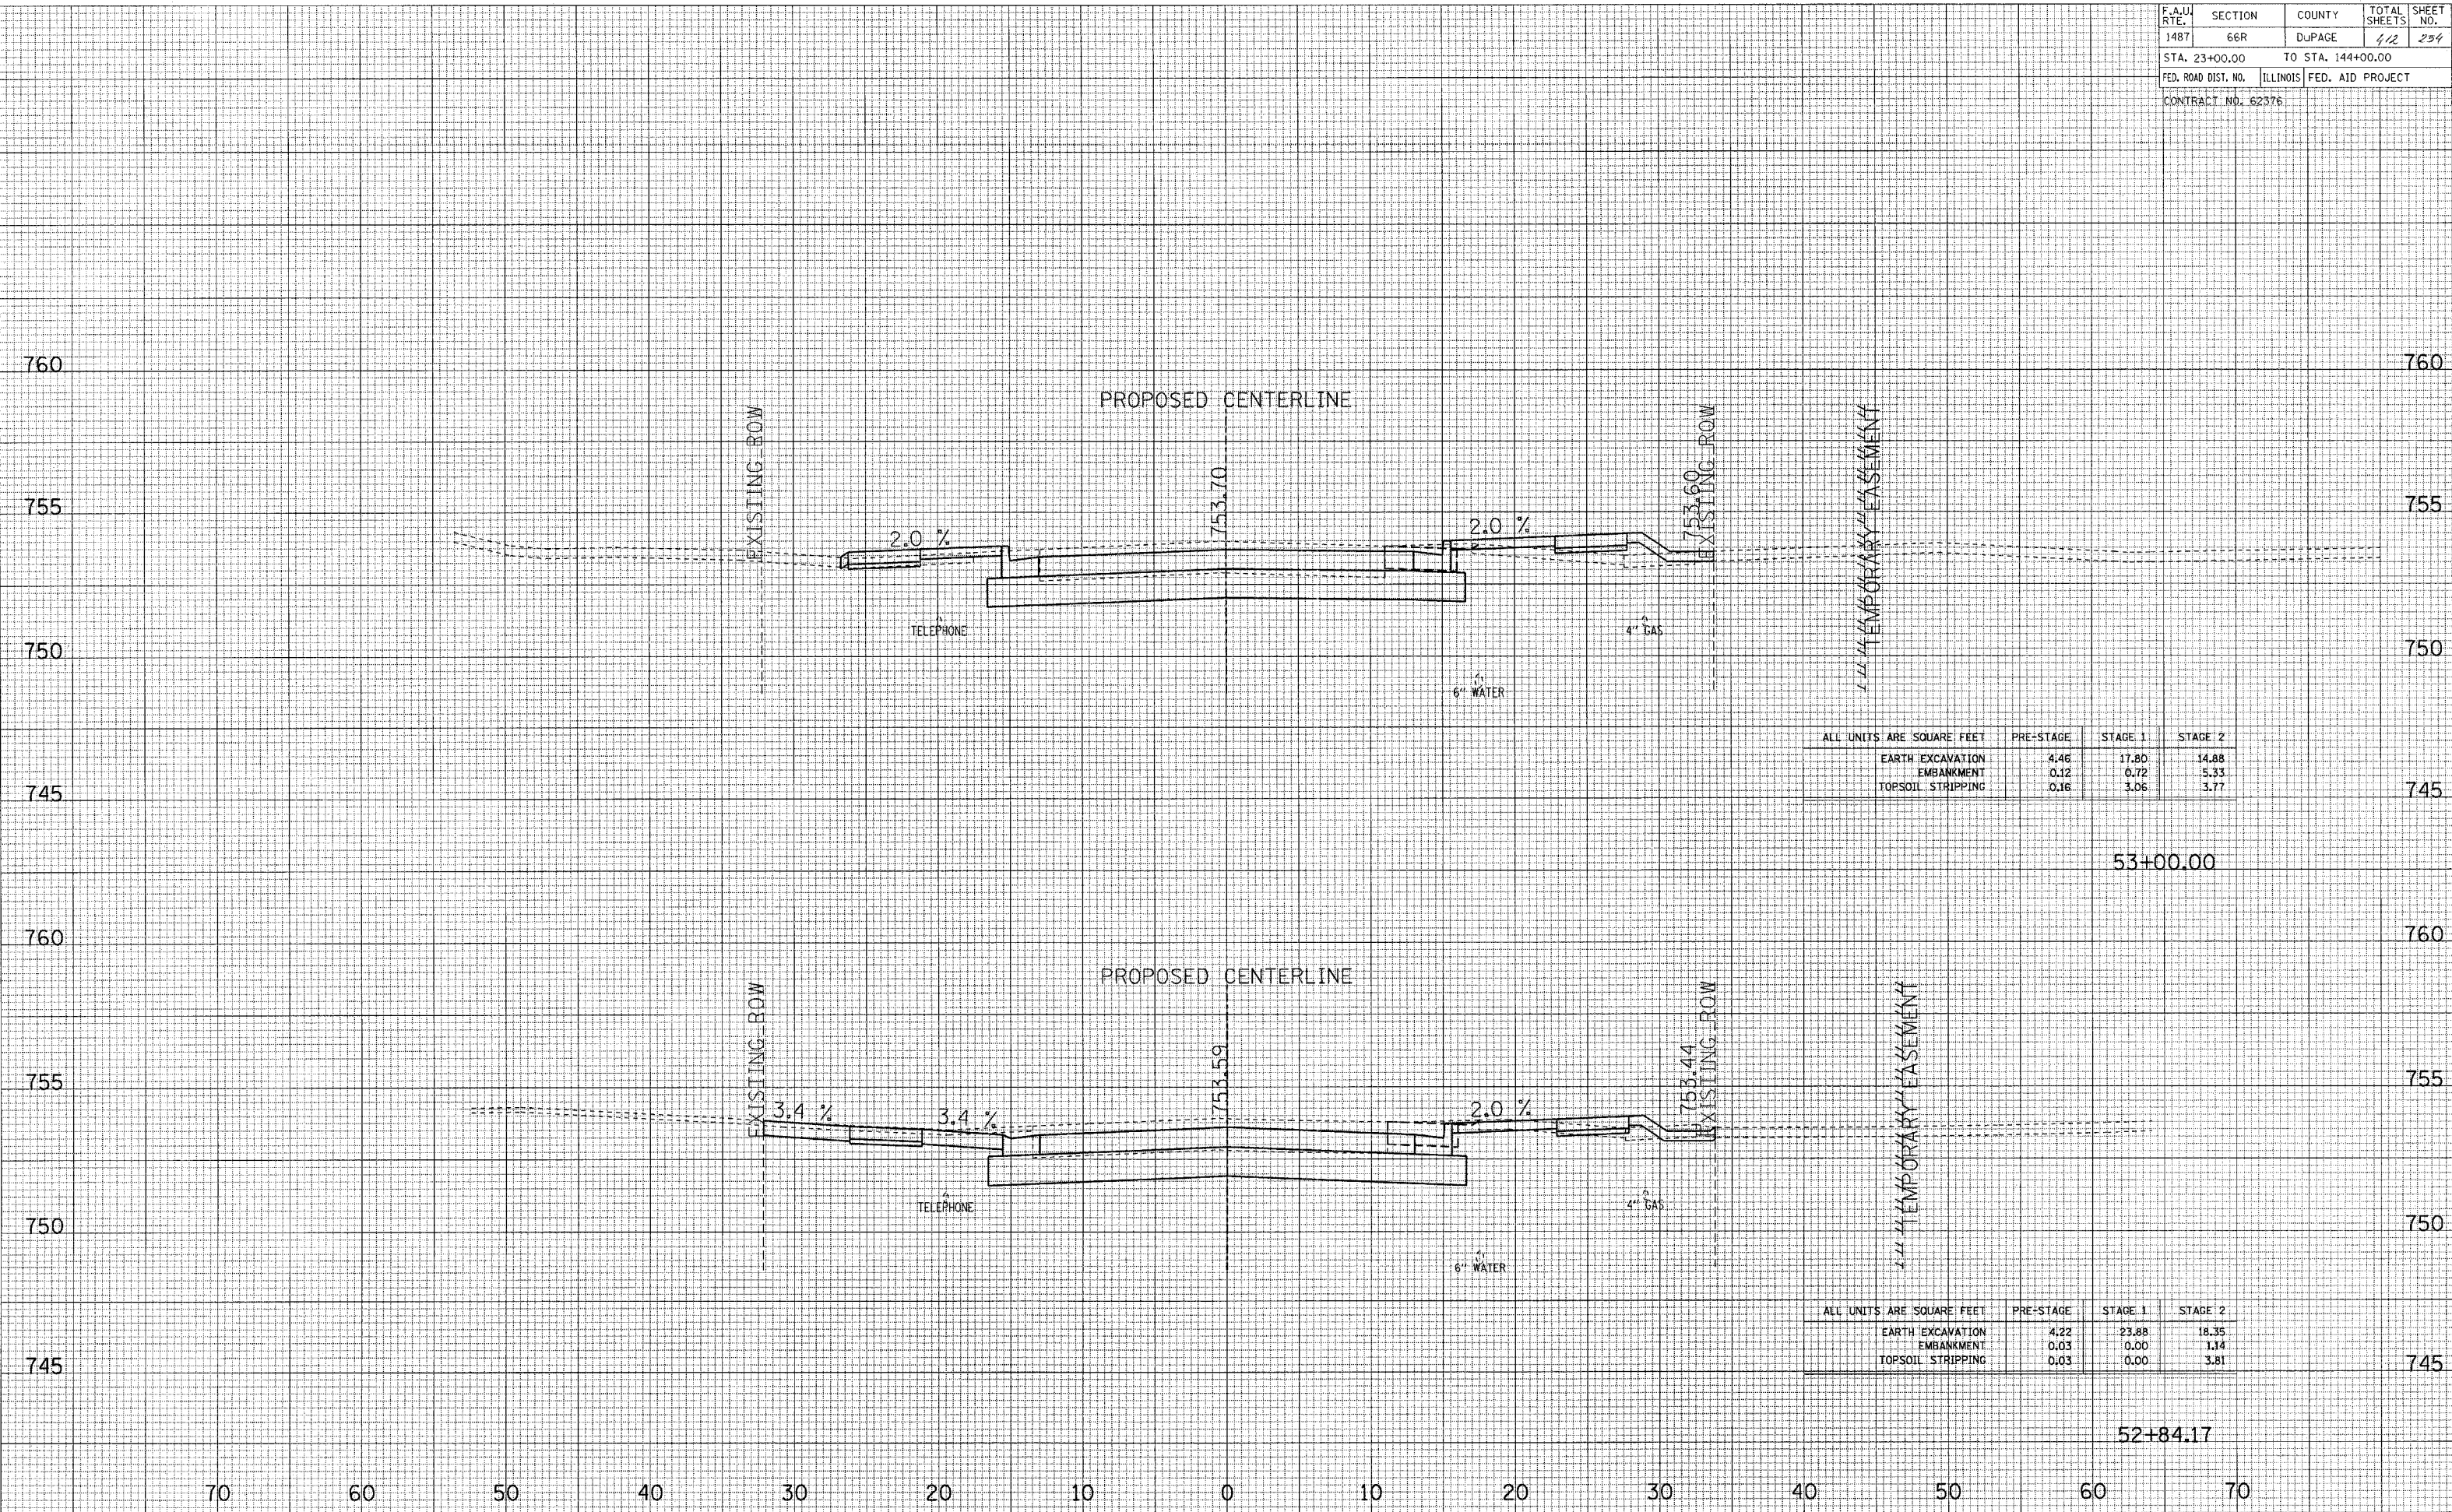

ALL UNITS ARE SQUARE FEET

	PRE-STAGE	STAGE 1	STAGE 2
EARTH EXCAVATION	4.46	17.80	14.88
EMBANKMENT	0.12	0.72	5.33
TOPSOIL STRIPPING	0.16	3.06	3.77

53+00.00

ALL UNITS ARE SQUARE FEET

	PRE-STAGE	STAGE 1	STAGE 2
EARTH EXCAVATION	4.22	23.88	18.35
EMBANKMENT	0.03	0.00	1.14
TOPSOIL STRIPPING	0.03	0.00	3.81

52+84.17

MAPLE AVENUE CROSS SECTIONS